




vation

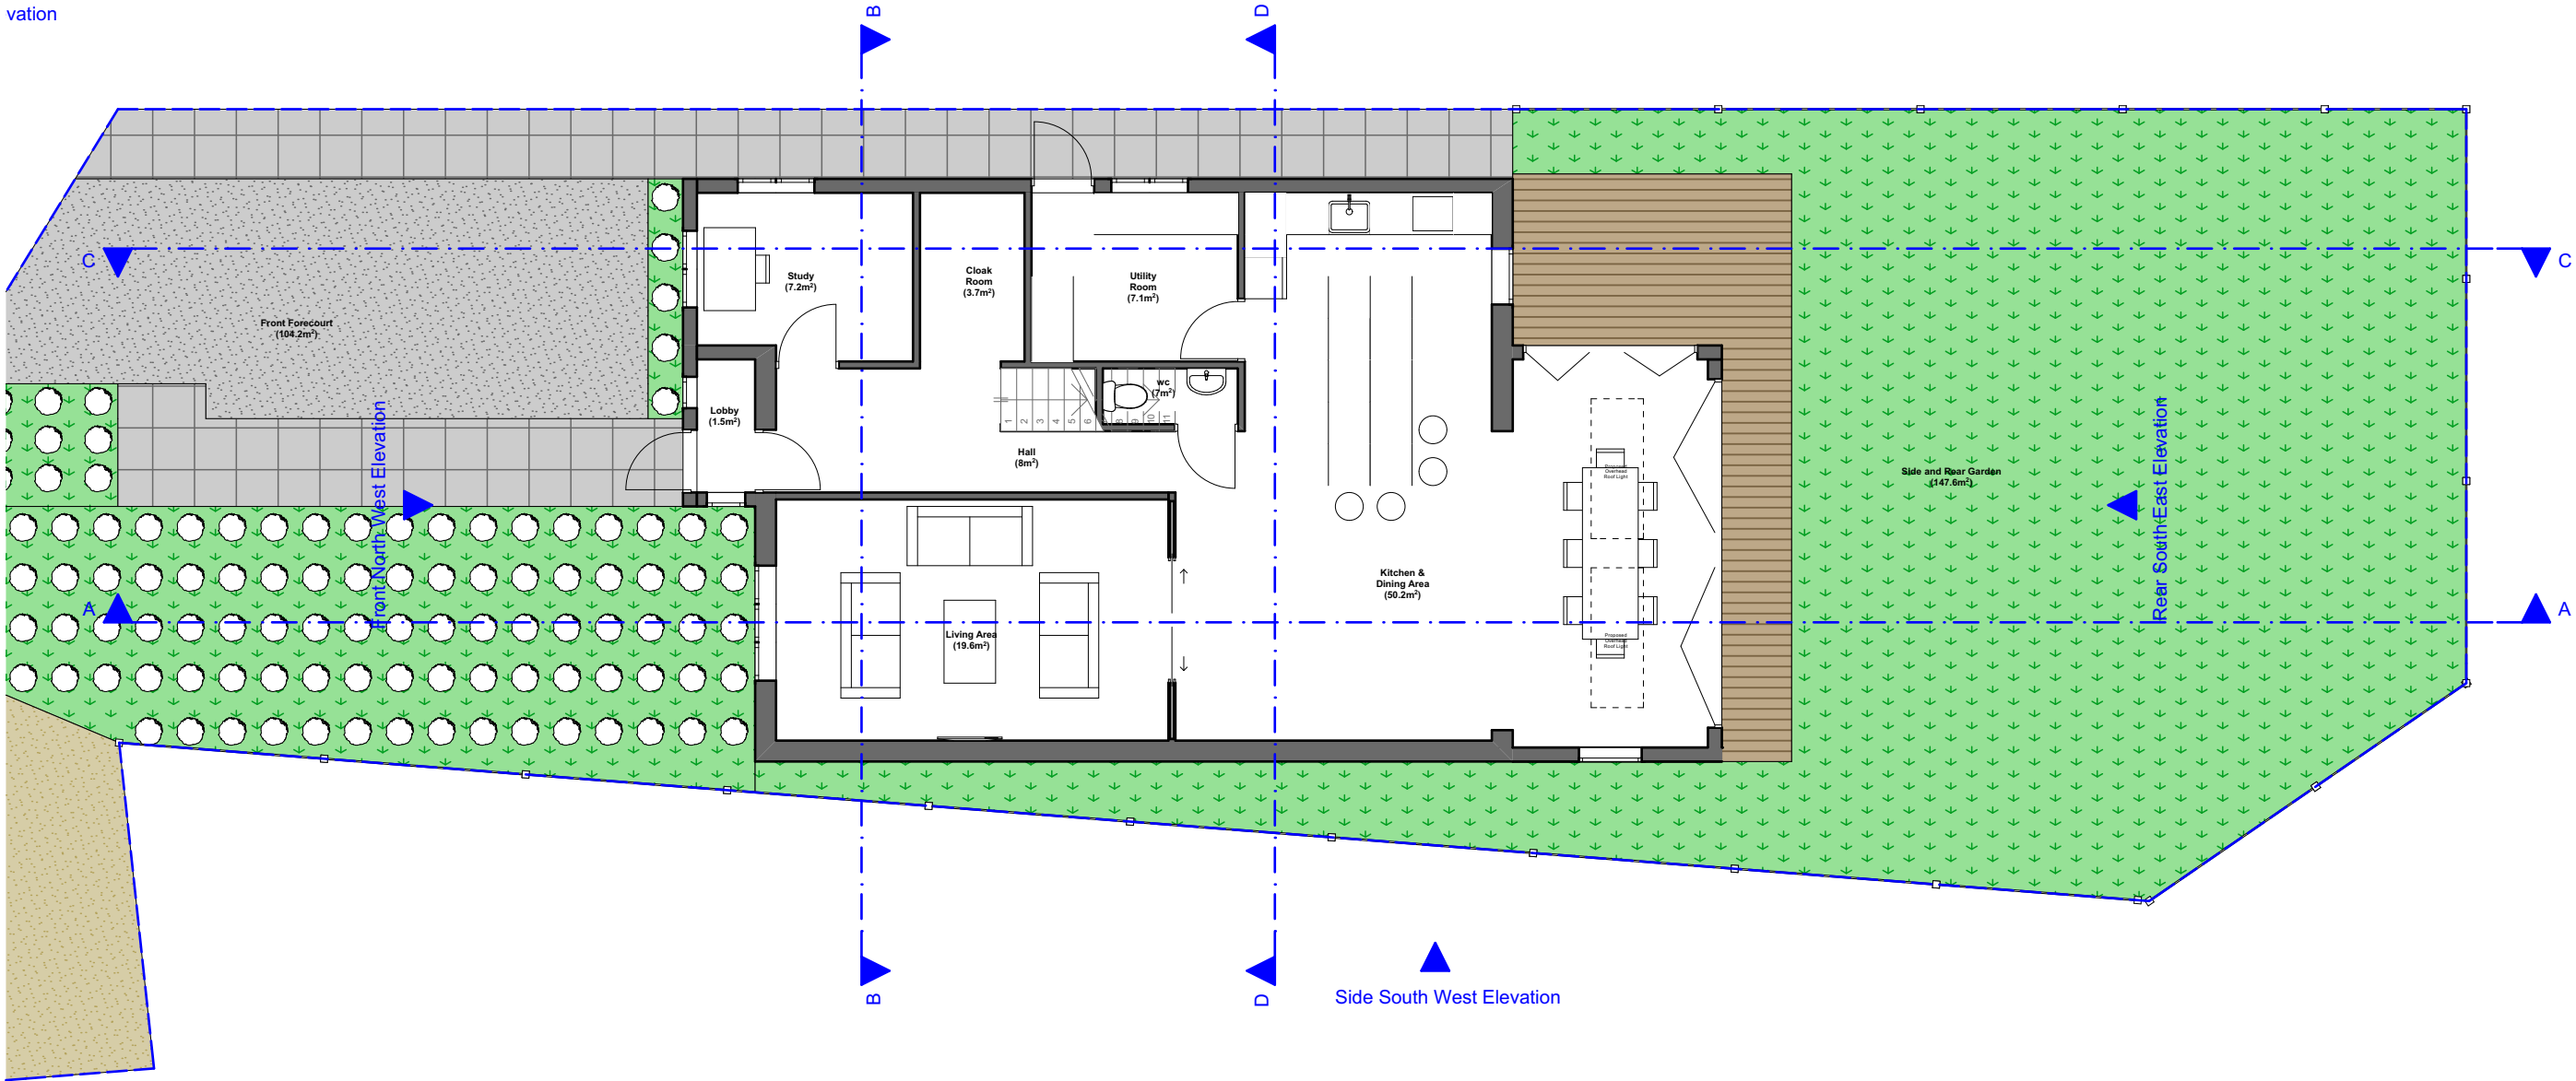

Zanoply	ZANOPLY	Site	Project	Drawing Scale	Date Prepared	Notes
	info@zanoply.co.uk www.zanoply.co.uk	26 Pepys Close, Ickenham, UB10 8NY	Single storey rear extension, double storey side extension, loft conversion with rear dormer extension, front porch, new boundary, landscaping and minor alteration to the facade of the building	1:100 at A3	02.04.2024	1. This drawing has been prepared for planning purposes only. 2. All copyrights are reserved to Zanoply Ltd and consent should be sought for non-commercial use. 3. The contractor is responsible for checking all dimensions before commencing works. 4. Scale for planning purposes only. 5. Any discrepancy found should be brought to the attention of the designer.

Proposed_Ground_Floor_Plan_V2

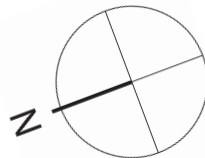

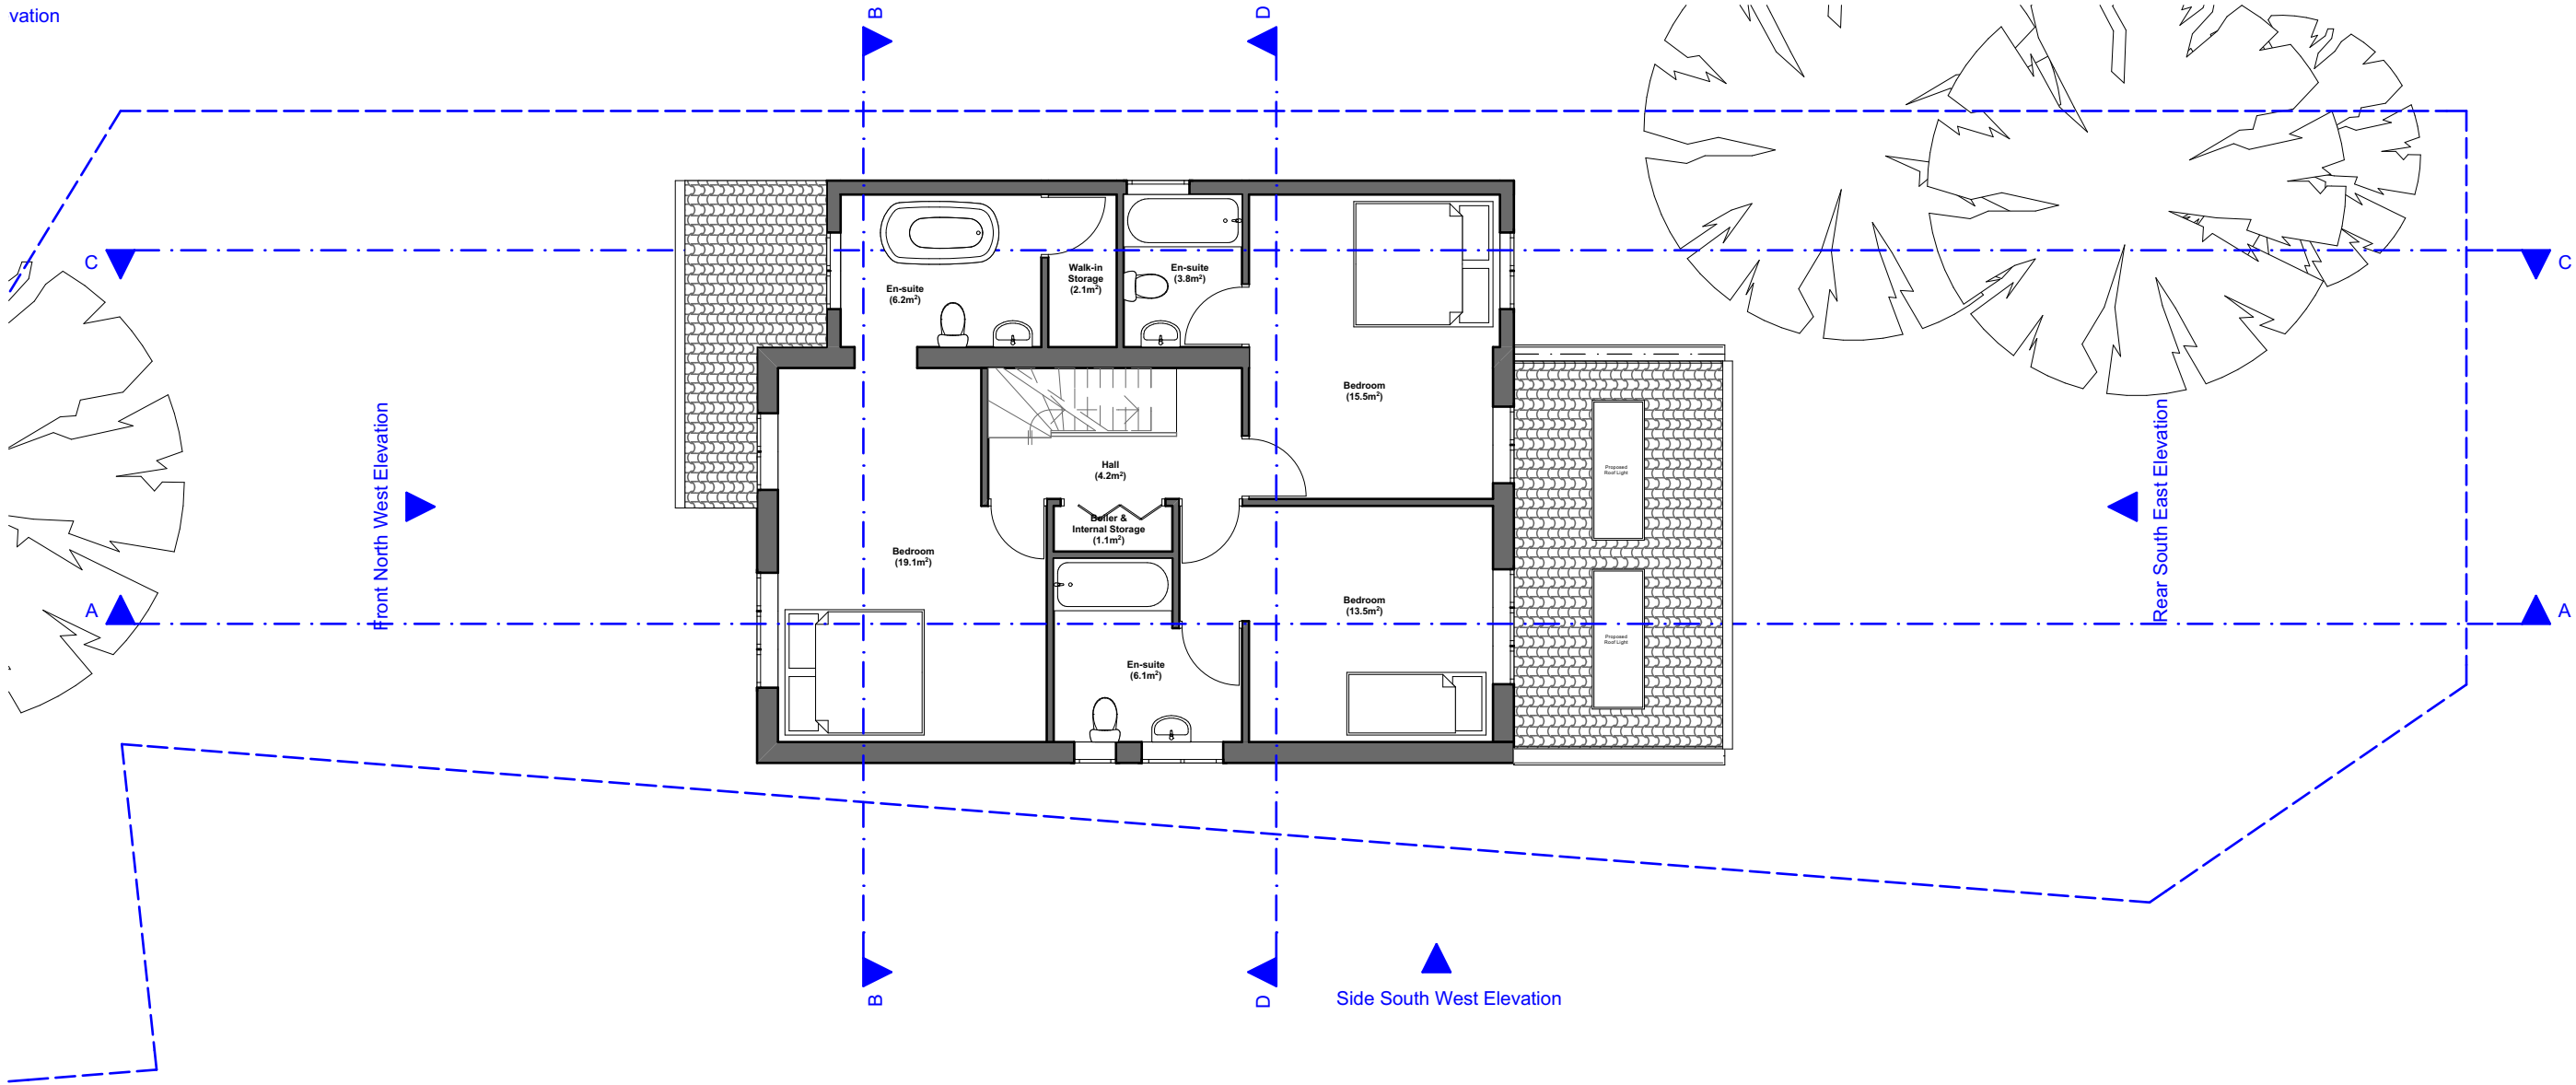

Zanoply

ZANOPLY
info@zanoply.co.uk
www.zanoply.co.uk

Site
26 Pepys Close,
Ickenham, UB10 8NY

Project
Single storey rear extension, double storey
side extension, loft conversion with rear
dormer extension, front porch, new
boundary, landscaping and minor
alteration to the facade of the building


**Drawing
Scale**
1:100 at A3


**Date
Prepared**
02.04.2024

Notes
1. This drawing has been prepared for planning purposes
only.
2. All copyrights are reserved to Zanoply Ltd and consent
should be sought for non-commercial use.

3. The contractor is responsible for checking all
dimensions before commencing works.
4. Scale for planning purposes only.
5. Any discrepancy found should be brought to the
attention of the designer.


Proposed_First_Floor_Plan_V2

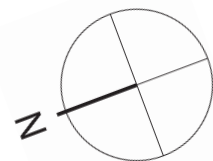


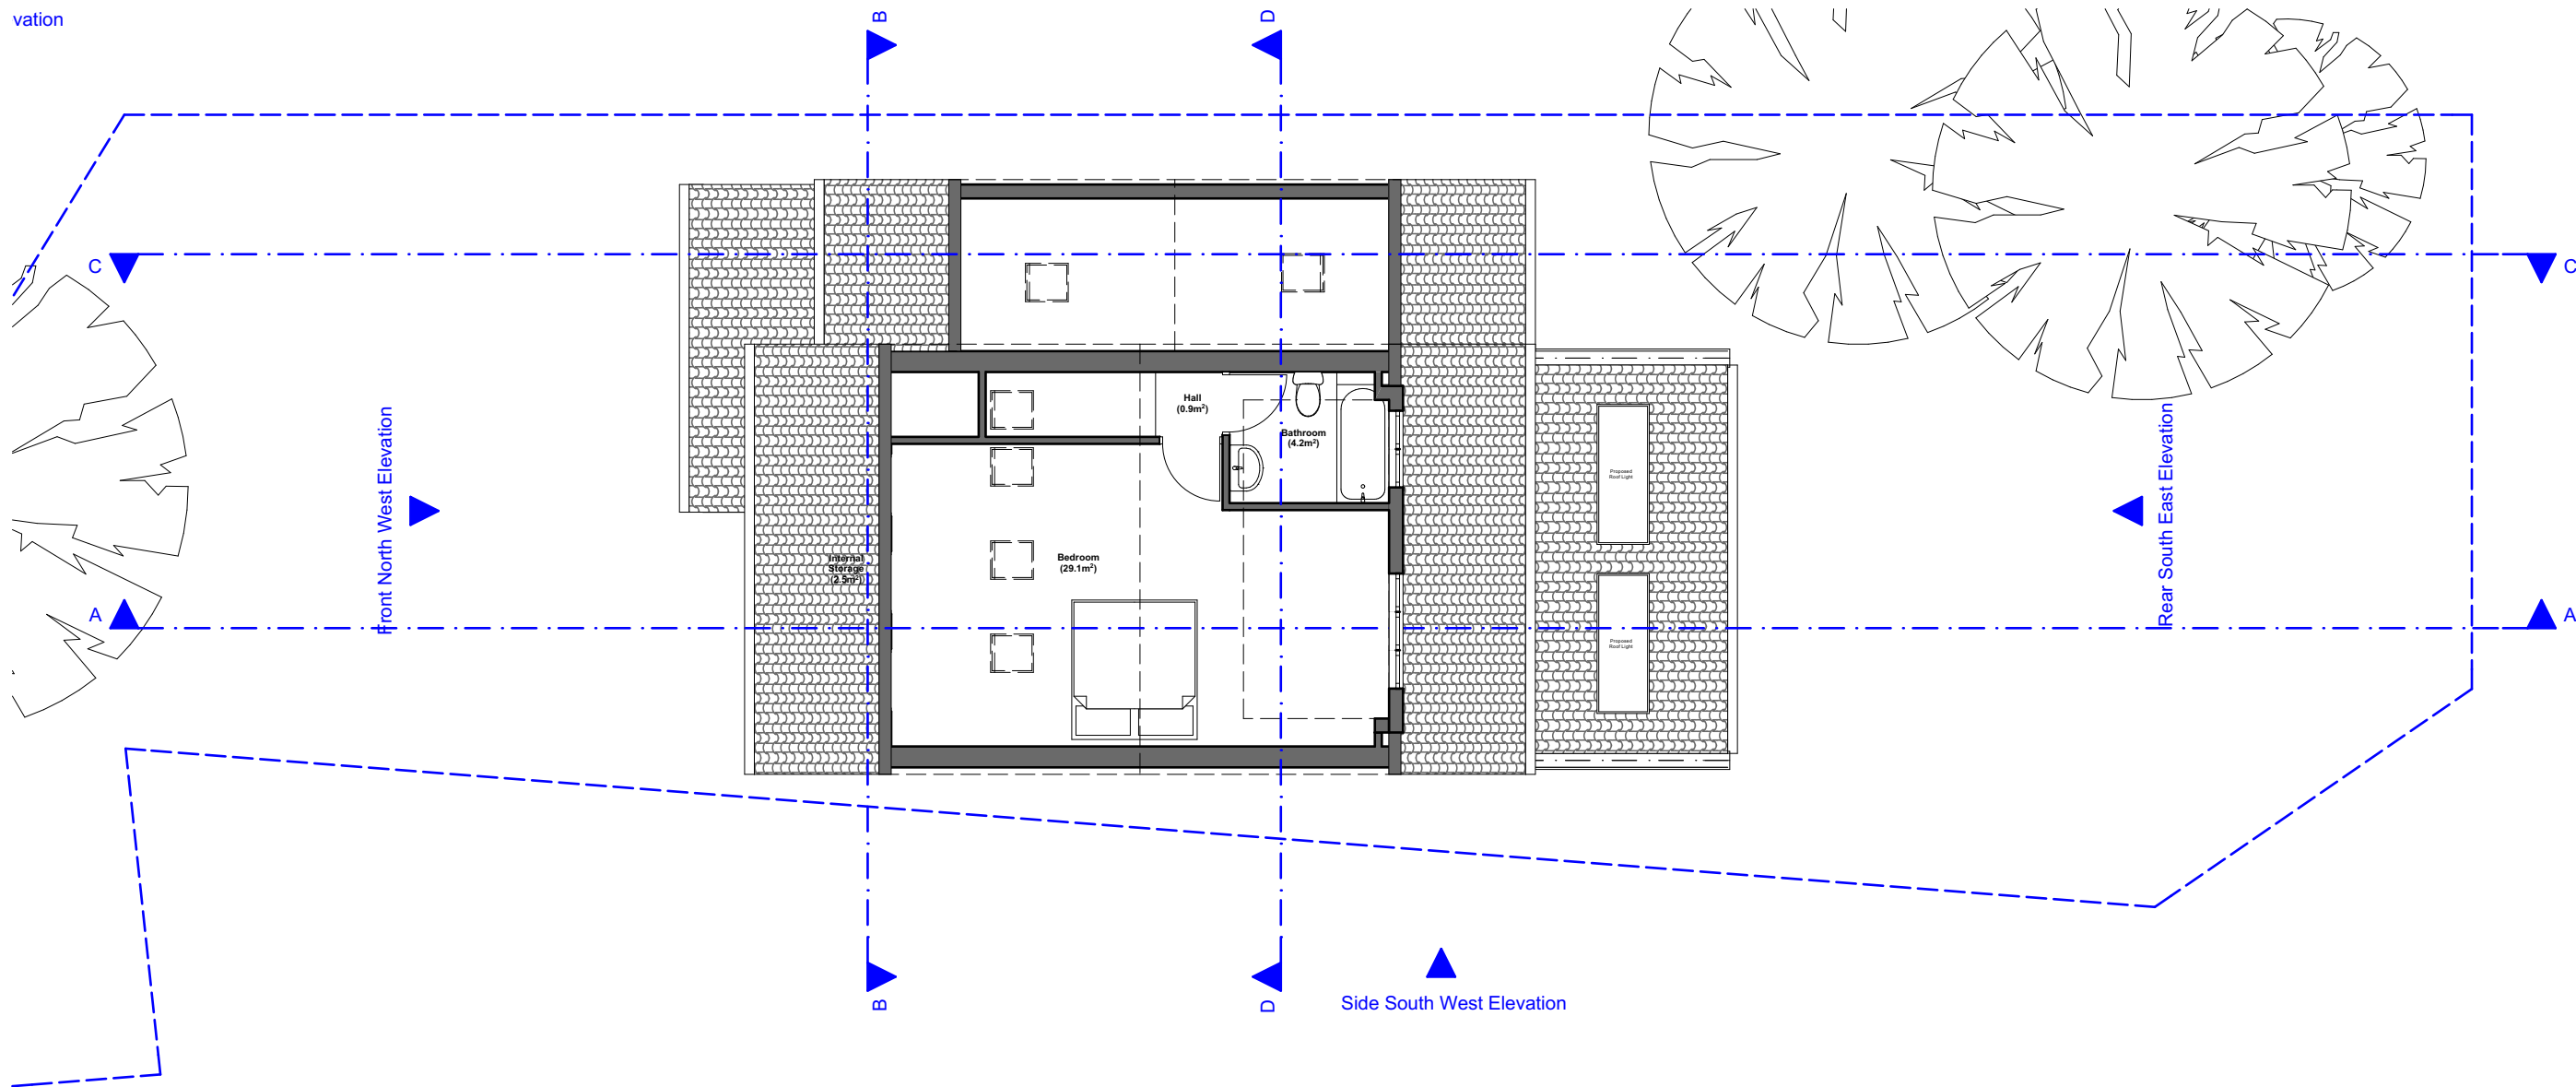


Zanoply	ZANOPLY	Site	Project	Drawing	Date	Notes
	info@zanoply.co.uk www.zanoply.co.uk	26 Pepys Close, Ickenham, UB10 8NY	Single storey rear extension, double storey side extension, loft conversion with rear dormer extension, front porch, new boundary, landscaping and minor alteration to the facade of the building	Scale 1:100 at A3	Prepared 02.04.2024	


Proposed_Loat_Floor_Plan_V2

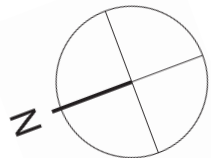

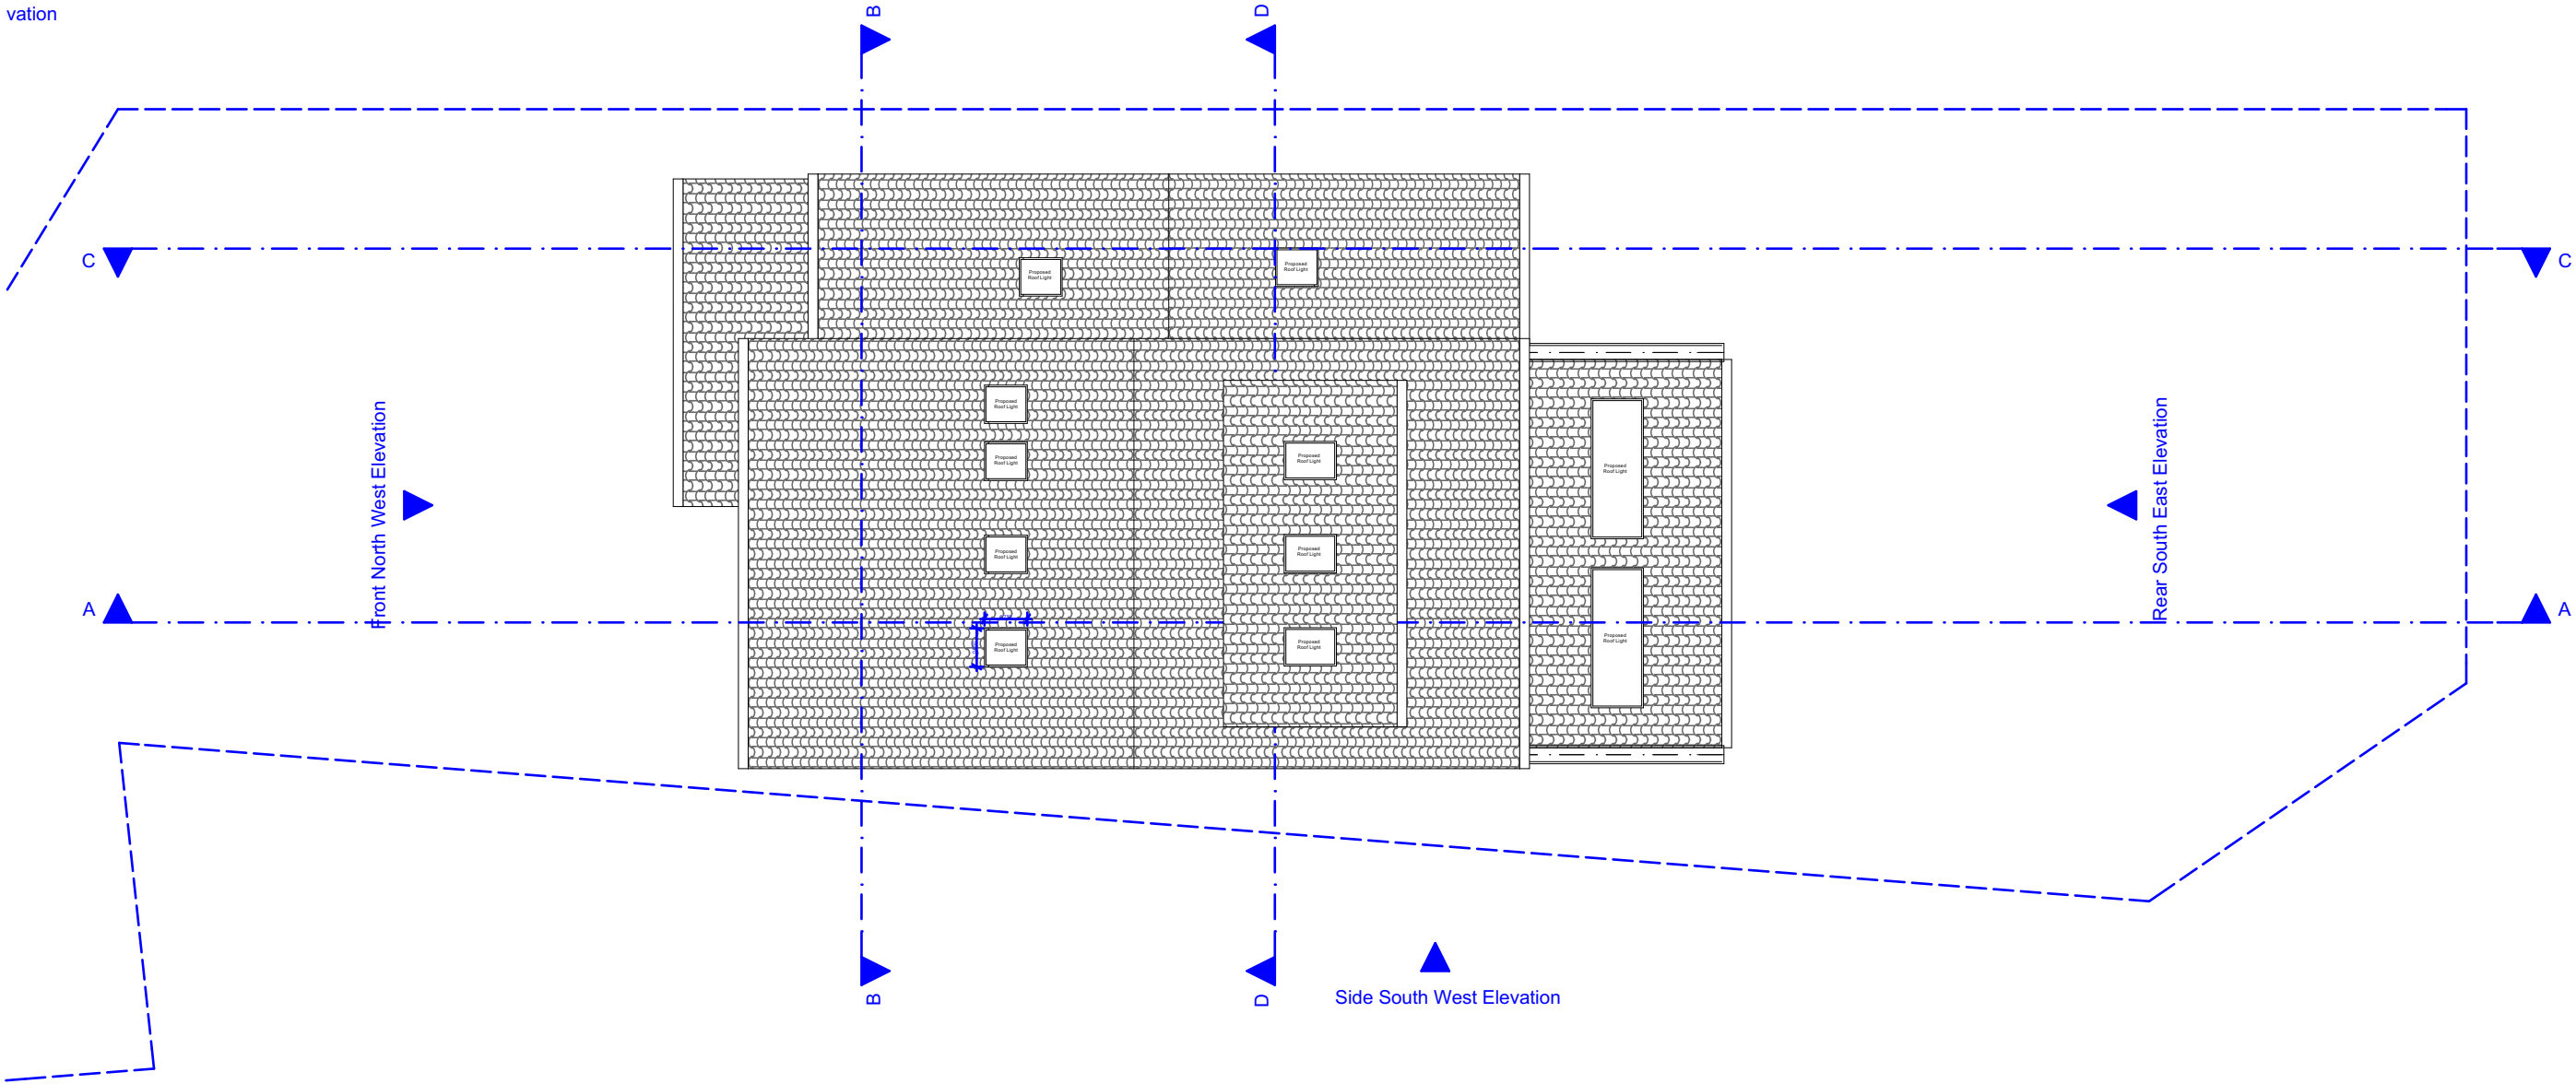

	ZANOPLY info@zanoply.co.uk www.zanoply.co.uk		Site 26 Pepys Close, Ickenham, UB10 8NY	Project Single storey rear extension, double storey side extension, loft conversion with rear dormer extension, front porch, new boundary, landscaping and minor alteration to the facade of the building	Drawing Scale 1:100 at A3	Date Prepared 02.04.2024	Notes 1. This drawing has been prepared for planning purposes only. 2. All copyrights are reserved to Zanoply ltd and consent should be sought for non-commercial use.	3. The contractor is responsible for checking all dimensions before commencing works. 4. Scale for planning purposes only. 5. Any discrepancy found should be brought to the attention of the designer.

Proposed_Roof_Plan_V2

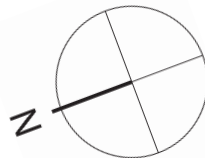



Zanoply	ZANOPLY info@zanoply.co.uk www.zanoply.co.uk	Site 26 Pepys Close, Ickenham, UB10 8NY	Project Single storey rear extension, double storey side extension, loft conversion with rear dormer extension, front porch, new boundary, landscaping and minor alteration to the facade of the building	Drawing Scale 1:100 at A3	Date Prepared 02.04.2024	Notes 1. This drawing has been prepared for planning purposes only. 2. All copyrights are reserved to Zanoply ltd and consent should be sought for non-commercial use. 3. The contractor is responsible for checking all dimensions before commencing works. 4. Scale for planning purposes only. 5. Any discrepancy found should be brought to the attention of the designer.
----------------	---	--	---	---	--	--

Proposed_Front_North_West_Elevation_V2





Zanoply

ZANOPLY
info@zanoply.co.uk
www.zanoply.co.uk

Site
26 Pepys Close,
Ickenham, UB10 8NY

Project
Single storey rear extension, double storey
side extension, loft conversion with rear
dormer extension, front porch, new
boundary, landscaping and minor
alteration to the facade of the building

**Drawing
Scale**
1:100 at A3


**Date
Prepared**
02.04.2024


Notes
1. This drawing has been prepared for planning purposes
only.
2. All copyrights are reserved to Zanoply ltd and consent
should be sought for non-commercial use.

3. The contractor is responsible for checking all
dimensions before commencing works.
4. Scale for planning purposes only.
5. Any discrepancy found should be brought to the
attention of the designer.


Proposed_Rear_South_East_Elevation_V2




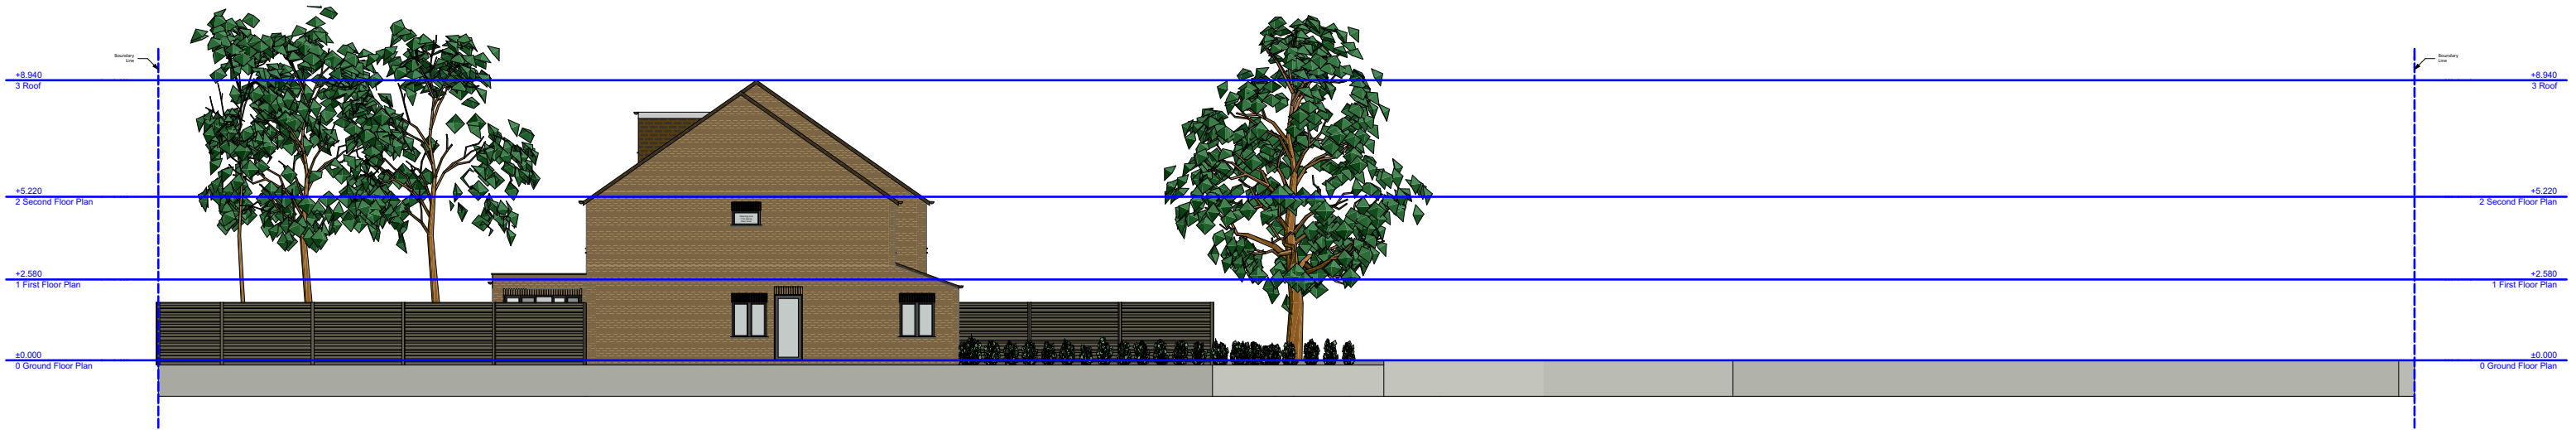

	ZANOPLY info@zanoply.co.uk www.zanoply.co.uk	Site 26 Pepys Close, Ickenham, UB10 8NY	Project Single storey rear extension, double storey side extension, loft conversion with rear dormer extension, front porch, new boundary, landscaping and minor alteration to the facade of the building	Drawing Scale 1:200 at A3	Date Prepared 02.04.2024	Notes
						1. This drawing has been prepared for planning purposes only. 2. All copyrights are reserved to Zanoply ltd and consent should be sought for non-commercial use. 3. The contractor is responsible for checking all dimensions before commencing works. 4. Scale for planning purposes only. 5. Any discrepancy found should be brought to the attention of the designer.

Proposed_Site_Side_North__East_Elevation_V2

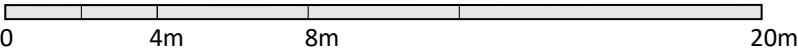

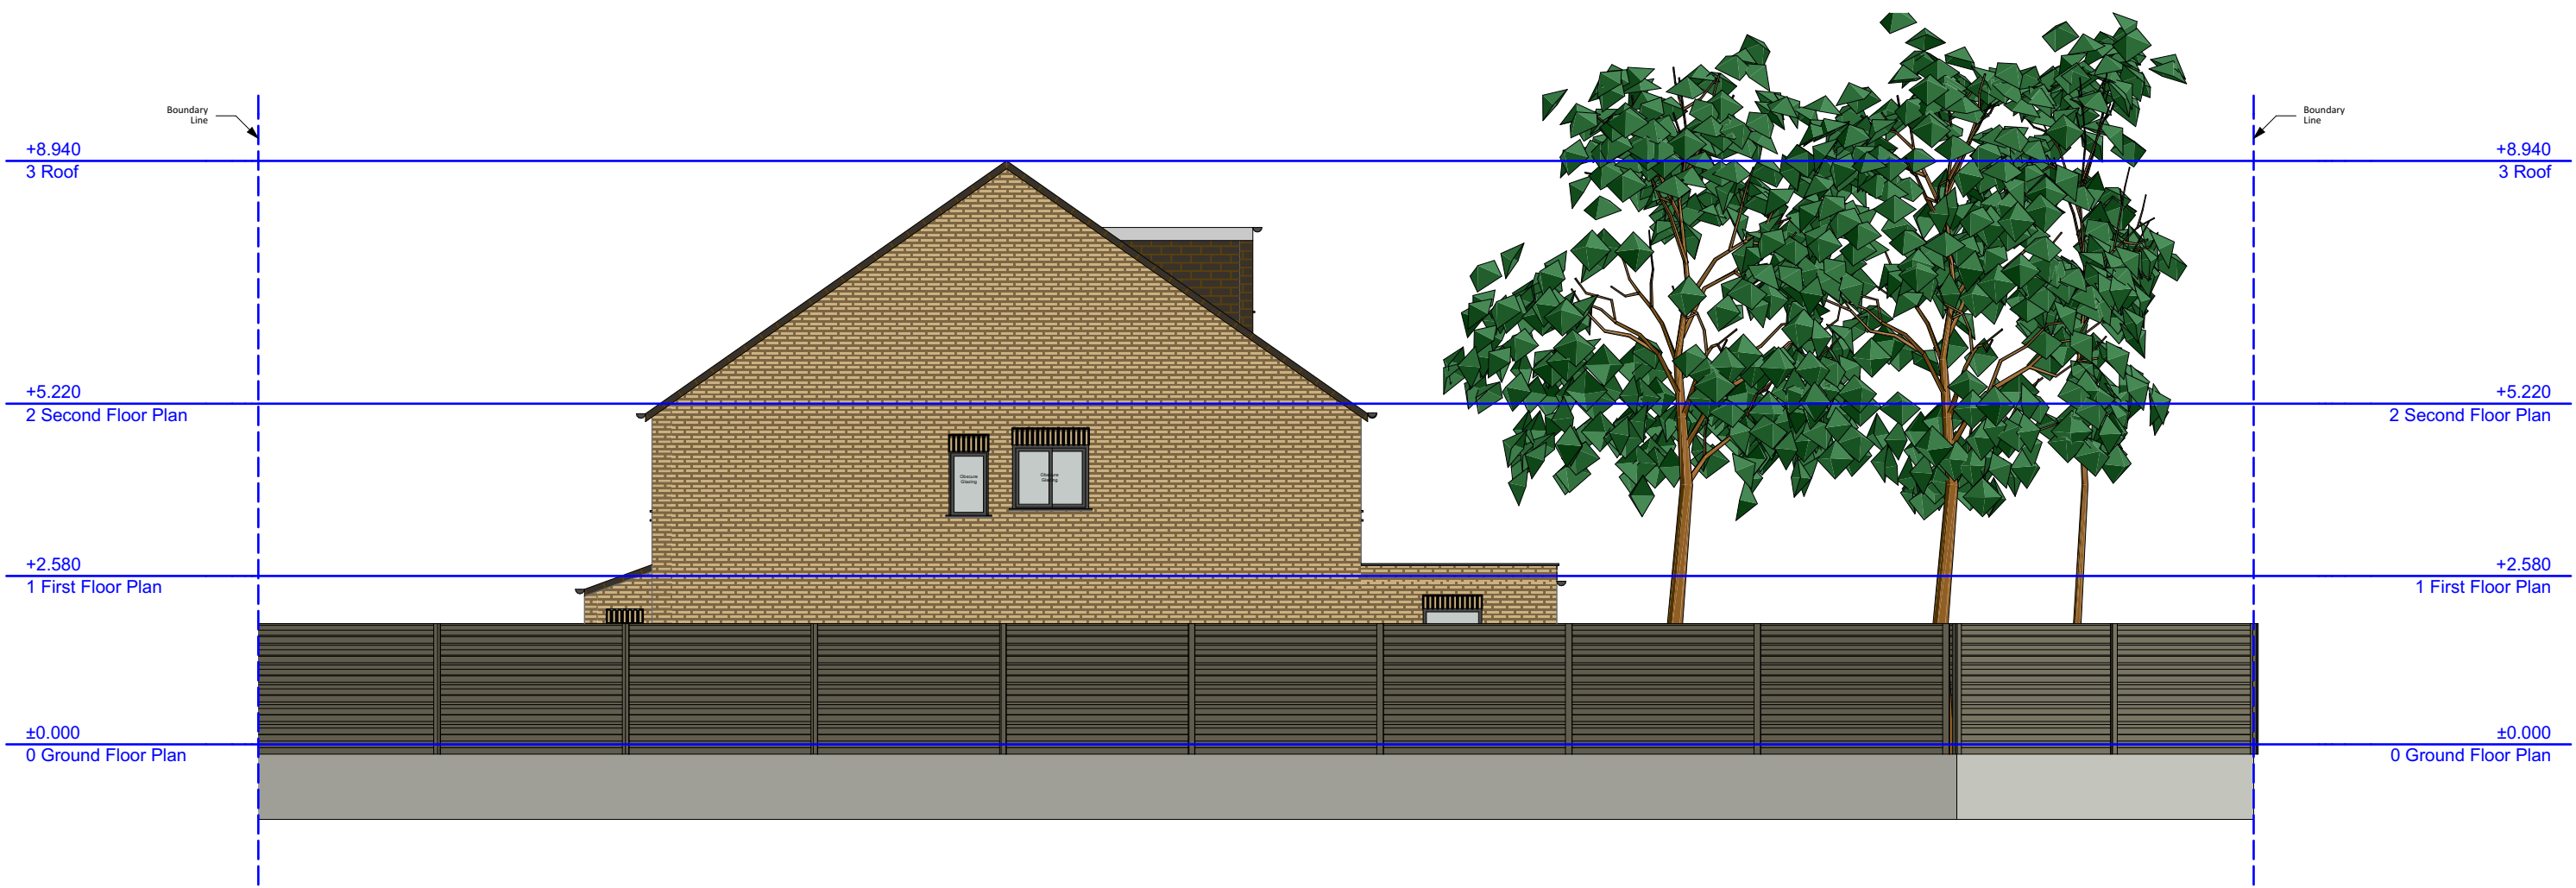

Zanoply

ZANOPLY
info@zanoply.co.uk
www.zanoply.co.uk

Site
26 Pepys Close,
Ickenham, UB10 8NY

Project
Single storey rear extension, double storey
side extension, loft conversion with rear
dormer extension, front porch, new
boundary, landscaping and minor
alteration to the facade of the building

**Drawing
Scale**
1:100 at A3

**Date
Prepared**
02.04.2024

Notes
1. This drawing has been prepared for planning purposes
only.
2. All copyrights are reserved to Zanoply ltd and consent
should be sought for non-commercial use.
3. The contractor is responsible for checking all
dimensions before commencing works.
4. Scale for planning purposes only.
5. Any discrepancy found should be brought to the
attention of the designer.

Proposed_Side_South_West_Elevation_V2





ZANOPLY
info@zanoply.co.uk
www.zanoply.co.uk

Site
26 Pepys Close,
Ickenham, UB10 8NY

Project
Single storey rear extension, double storey
side extension, loft conversion with rear
dormer extension, front porch, new
boundary, landscaping and minor
alteration to the facade of the building

**Drawing
Scale**
1:100 at A3

**Date
Prepared**
02.04.2024

Notes
1. This drawing has been prepared for planning purposes
only.
2. All copyrights are reserved to Zanoply ltd and consent
should be sought for non-commercial use.
3. The contractor is responsible for checking all
dimensions before commencing works.
4. Scale for planning purposes only.
5. Any discrepancy found should be brought to the
attention of the designer.

Proposed_Section_A_V2





Zanoply

ZANOPLY
info@zanoply.co.uk
www.zanoply.co.uk

Site
26 Pepys Close,
Ickenham, UB10 8NY

Project
Single storey rear extension, double storey
side extension, loft conversion with rear
dormer extension, front porch, new
boundary, landscaping and minor
alteration to the facade of the building

**Drawing
Scale**
1:100 at A3

**Date
Prepared**
02.04.2024

Notes
1. This drawing has been prepared for planning purposes
only.
2. All copyrights are reserved to Zanoply ltd and consent
should be sought for non-commercial use.

3. The contractor is responsible for checking all
dimensions before commencing works.
4. Scale for planning purposes only.
5. Any discrepancy found should be brought to the
attention of the designer.

Proposed_Section_B_V2





Zanoply

ZANOPLY
info@zanoply.co.uk
www.zanoply.co.uk

Site
26 Pepys Close,
Ickenham, UB10 8NY

Project
Single storey rear extension, double storey
side extension, loft conversion with rear
dormer extension, front porch, new
boundary, landscaping and minor
alteration to the facade of the building


**Drawing
Scale**
1:100 at A3

**Date
Prepared**
02.04.2024

Notes
1. This drawing has been prepared for planning purposes
only.
2. All copyrights are reserved to Zanoply ltd and consent
should be sought for non-commercial use.
3. The contractor is responsible for checking all
dimensions before commencing works.
4. Scale for planning purposes only.
5. Any discrepancy found should be brought to the
attention of the designer.

Proposed_Section_C_V2



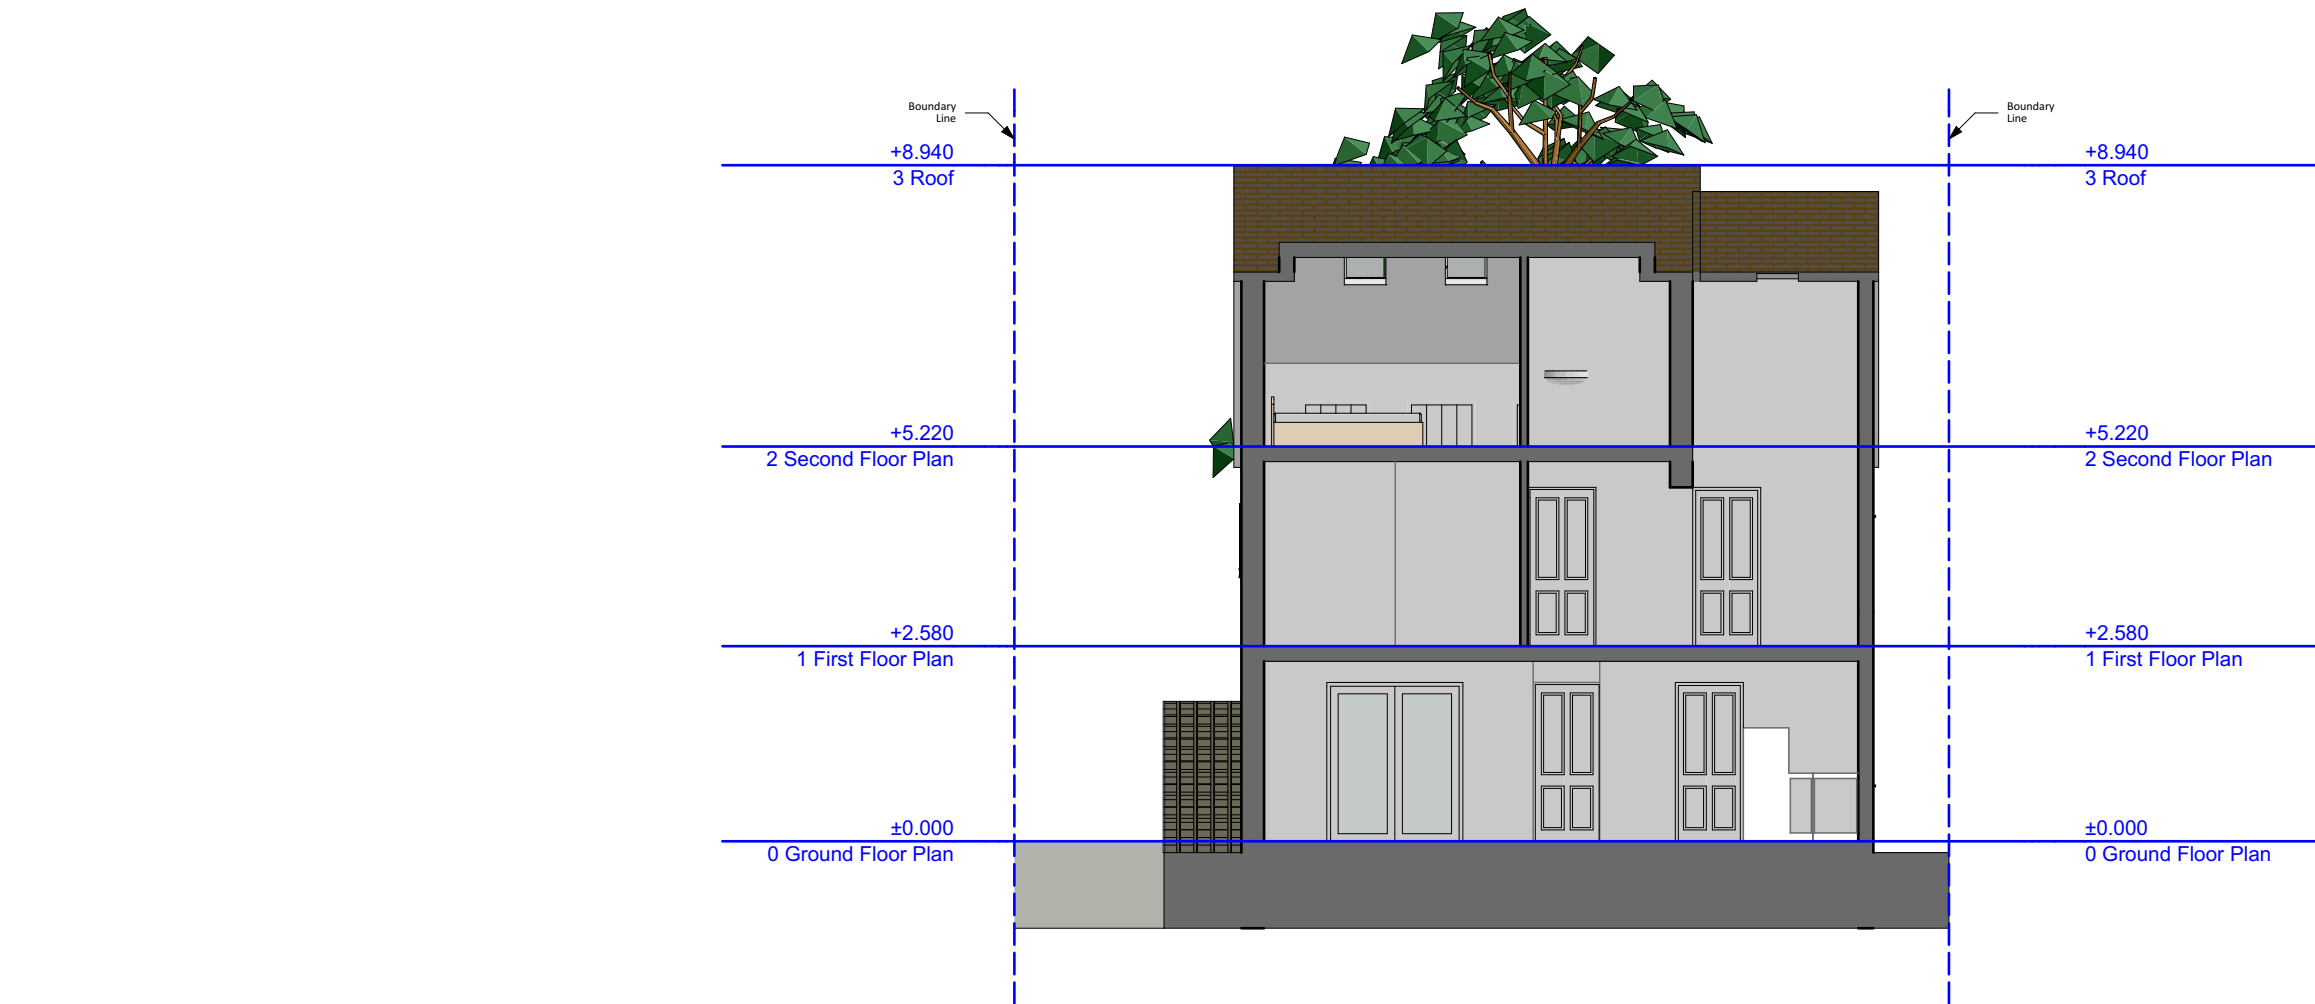

Zanoply

ZANOPLY
info@zanoply.co.uk
www.zanoply.co.uk

Site
26 Pepys Close,
Ickenham, UB10 8NY

Project
Single storey rear extension, double storey
side extension, loft conversion with rear
dormer extension, front porch, new
boundary, landscaping and minor
alteration to the facade of the building

**Drawing
Scale**
1:100 at A3

**Date
Prepared**
02.04.2024

Notes
1. This drawing has been prepared for planning purposes
only.
2. All copyrights are reserved to Zanoply ltd and consent
should be sought for non-commercial use.
3. The contractor is responsible for checking all
dimensions before commencing works.
4. Scale for planning purposes only.
5. Any discrepancy found should be brought to the
attention of the designer.

Proposed_Section_D_V2

