


Location Plan

Site Address: 3, Deane Avenue, Ruislip, HA4 6SP

Date Produced: 12-Sep-2025

Scale: 1:1250 @A3

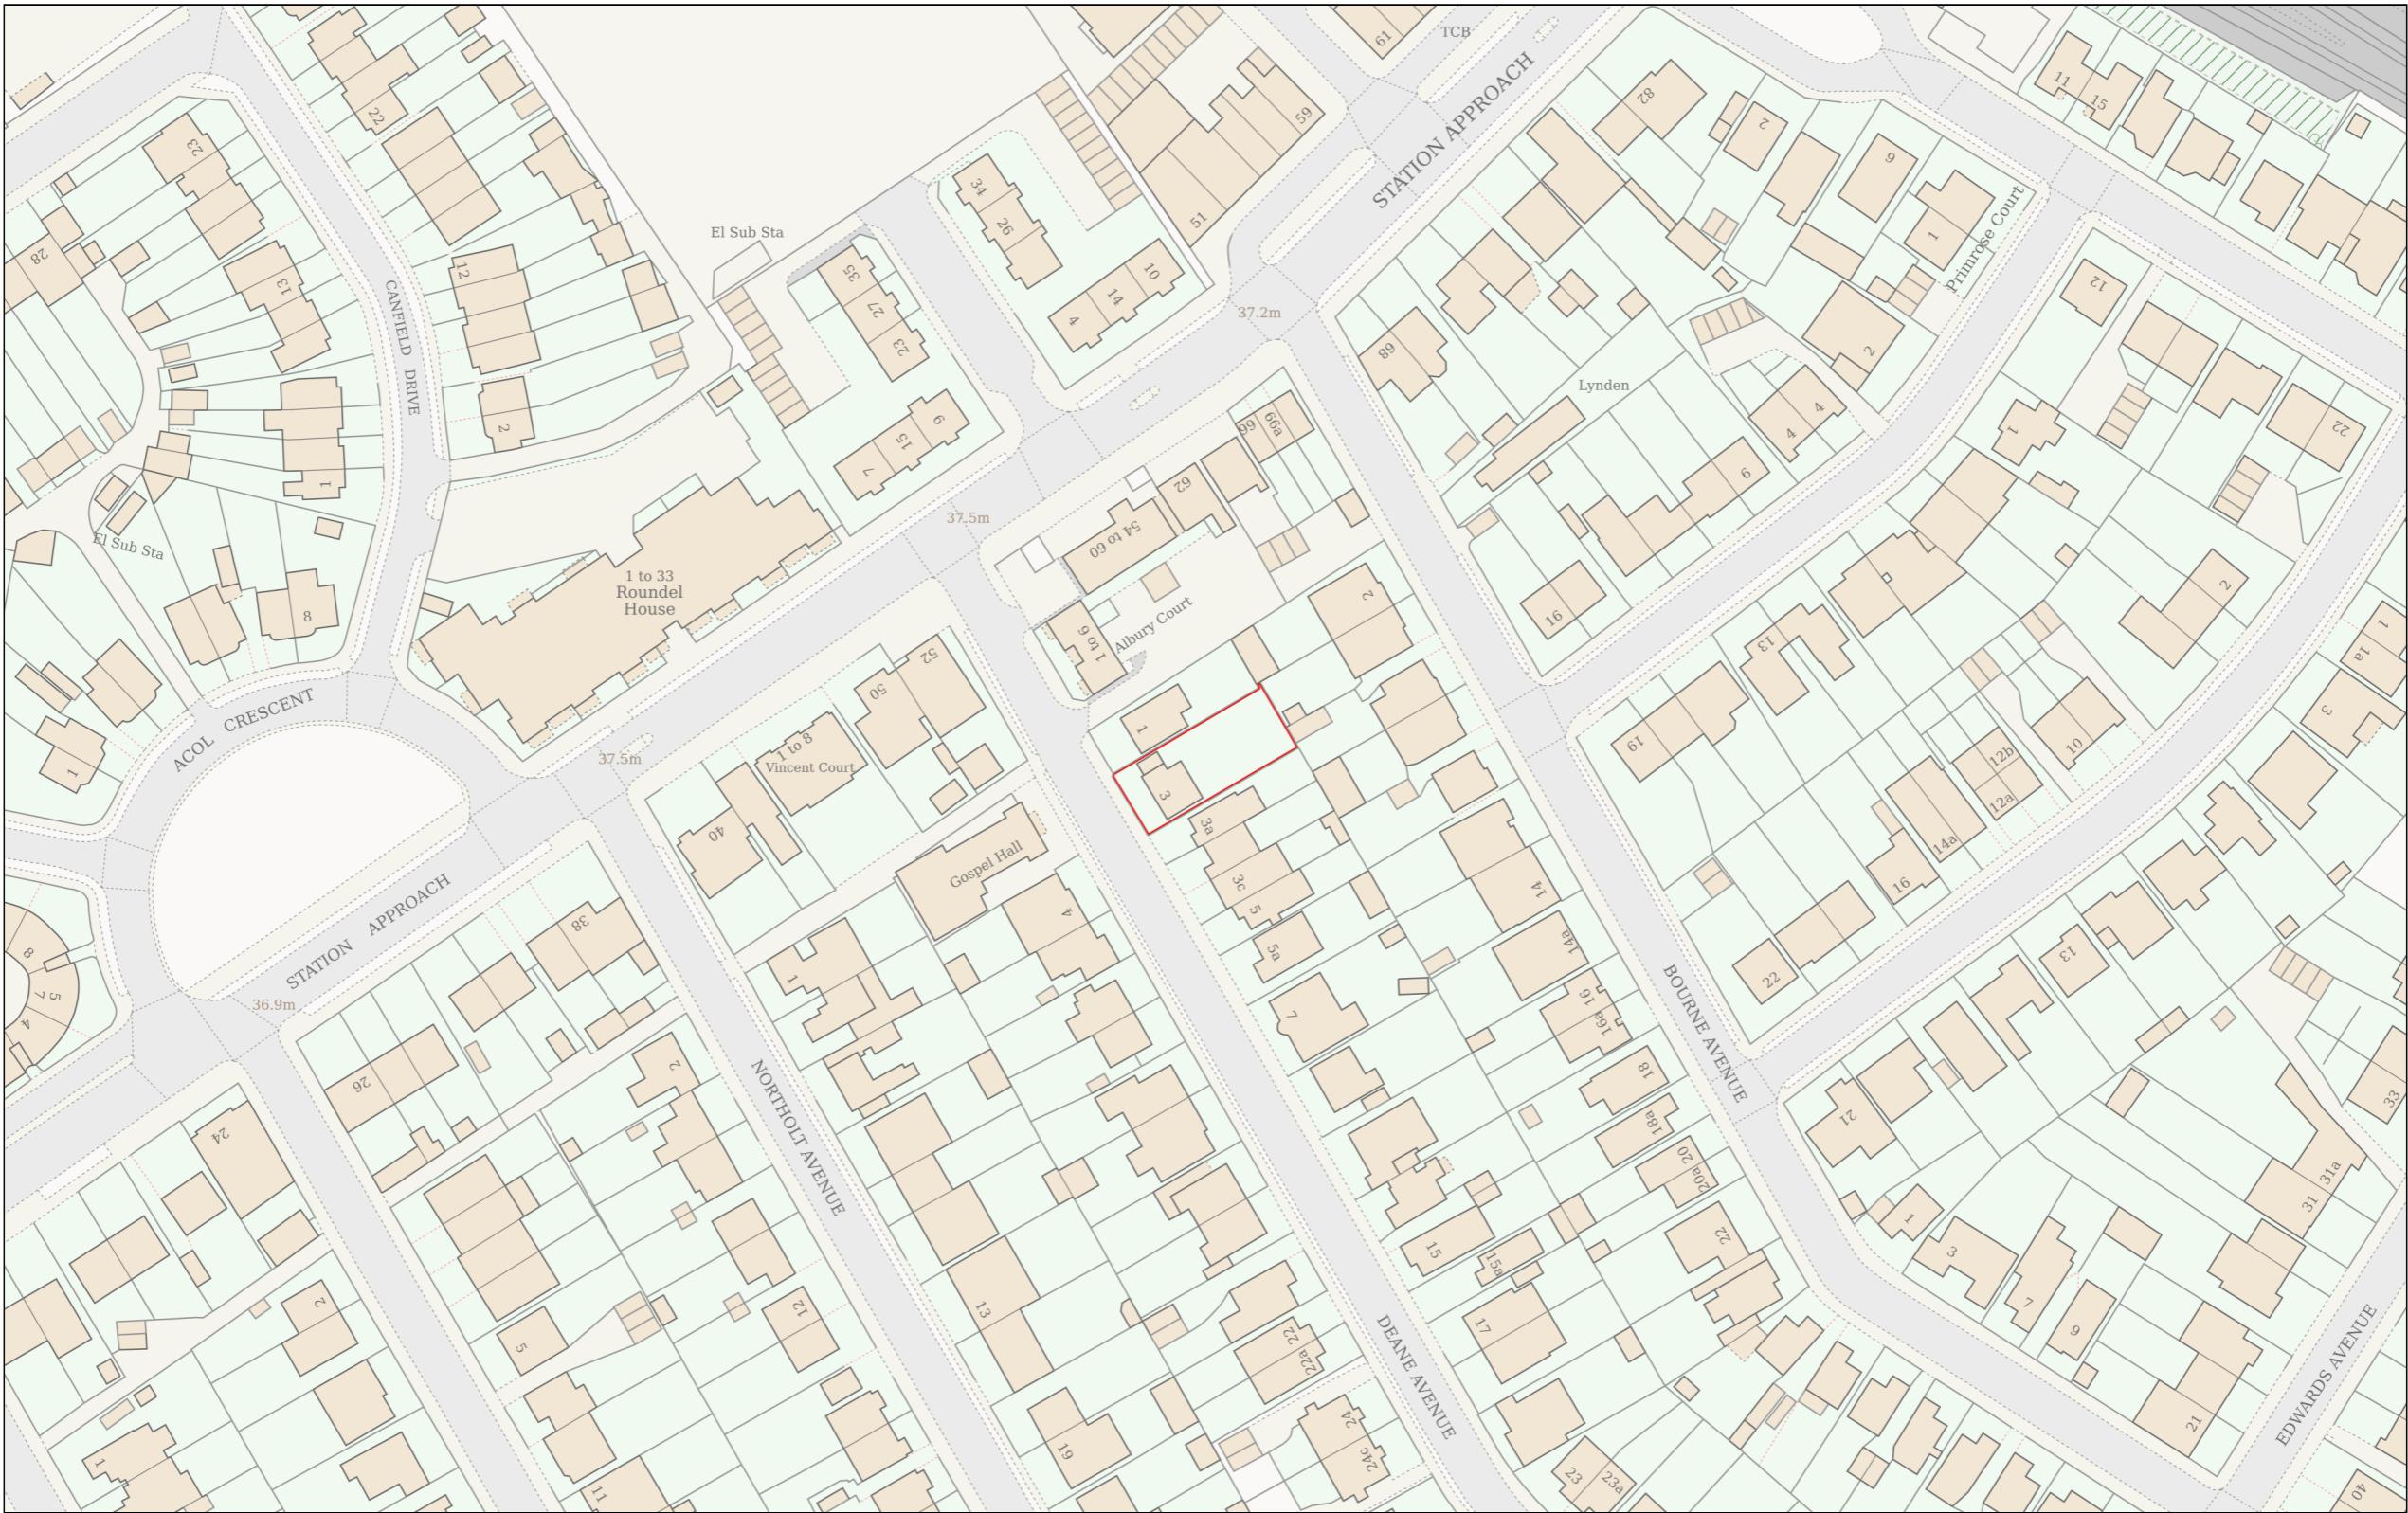

Planning Portal Reference: PP-14323392v1

0 50
Metres