


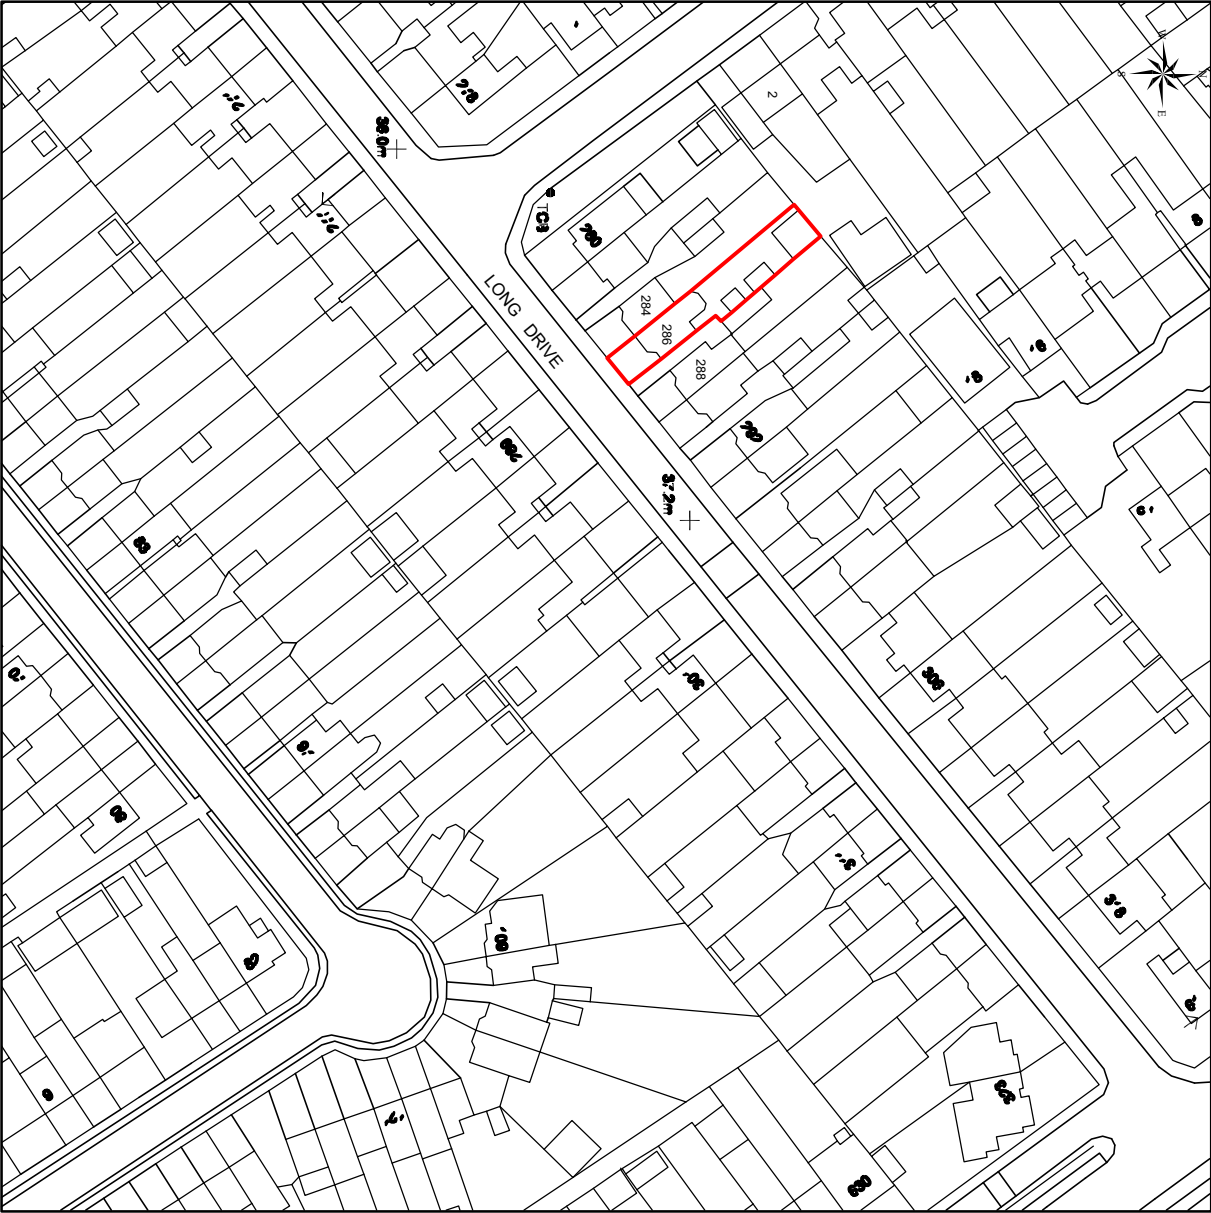

NOTES:

Location Plan - Existing




Contacts:
Tel: 07975 528 778
Email: info@greatplans.co.uk

Client:

Location:

286 Long Drive
Ruislip
HA4 0HT

Scale: 1:1250 @ A4

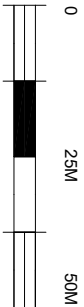

Date:

11-01-24

Drawn By:

Joel Gray

Dwg No:

01a