



General Notes:

1. No dimensions are to be scaled from this drawing.
2. No deviation may be made from the details shown on this drawing without prior agreement of the Engineers.
3. Any discrepancy between this drawing and any other document should be referred immediately to the Engineer.

All new footing depths to be agreed with Building control

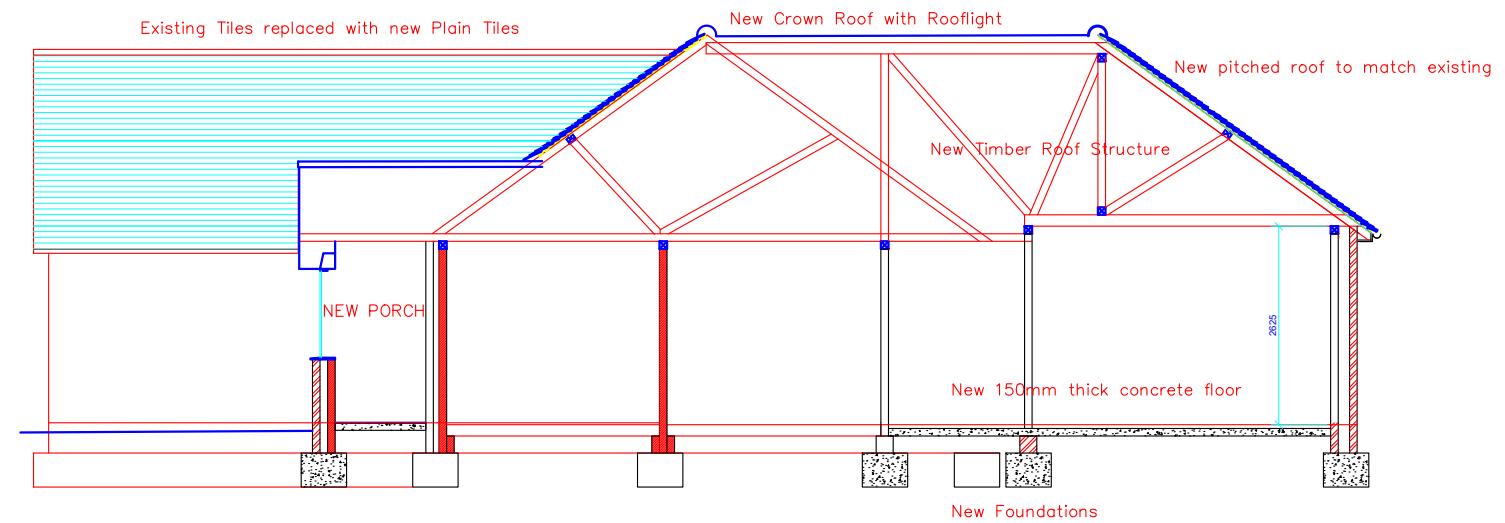

PROPOSED SECTION

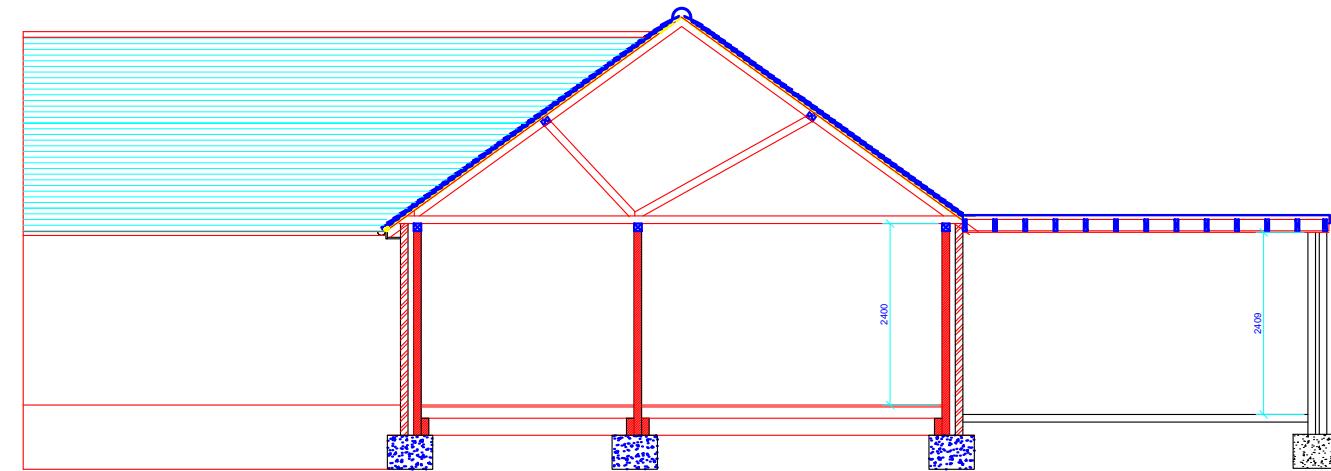

EXISTING SECTION

Revisions	By	Date
11 LARKSWOOD RISE PINNER HA5 2HH		
EXISTING AND PROPOSED SECTIONS		
Scale at A3	Date	Drawn By
1:100	JAN 24	BPT
Project No.	Drg No.	Rev.
11 LR	05	

