




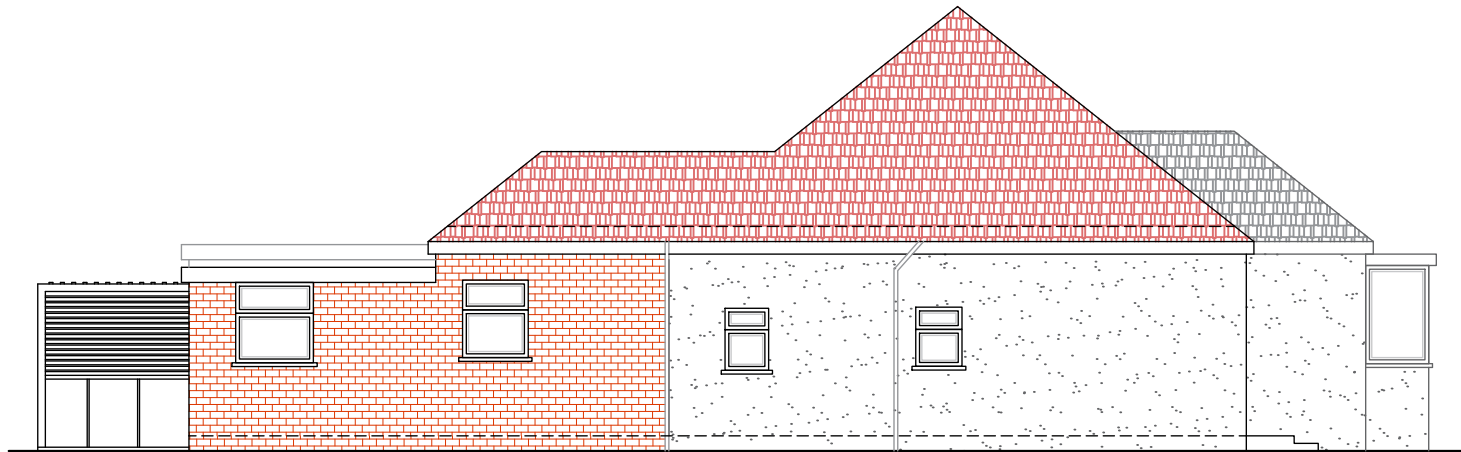


Existing Left Elevation

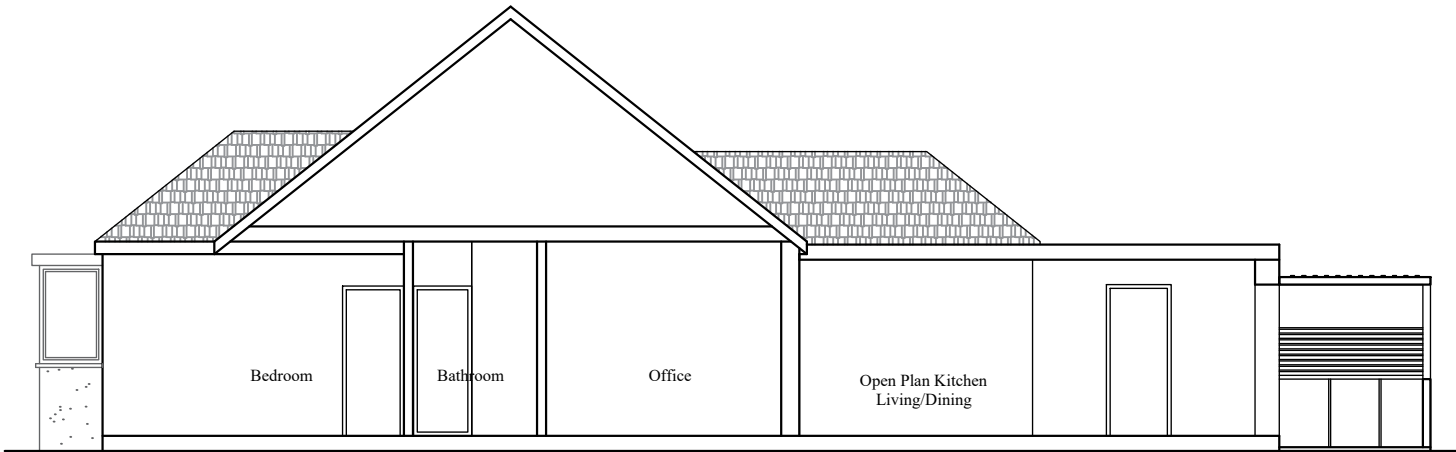

Existing Section AA'

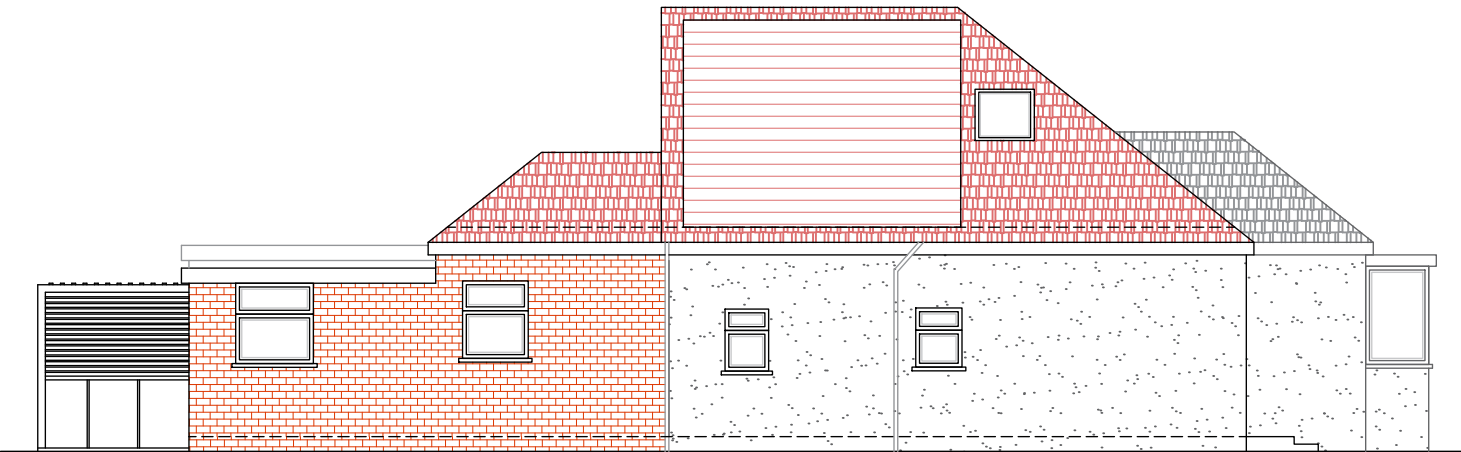

Proposed Left Elevation

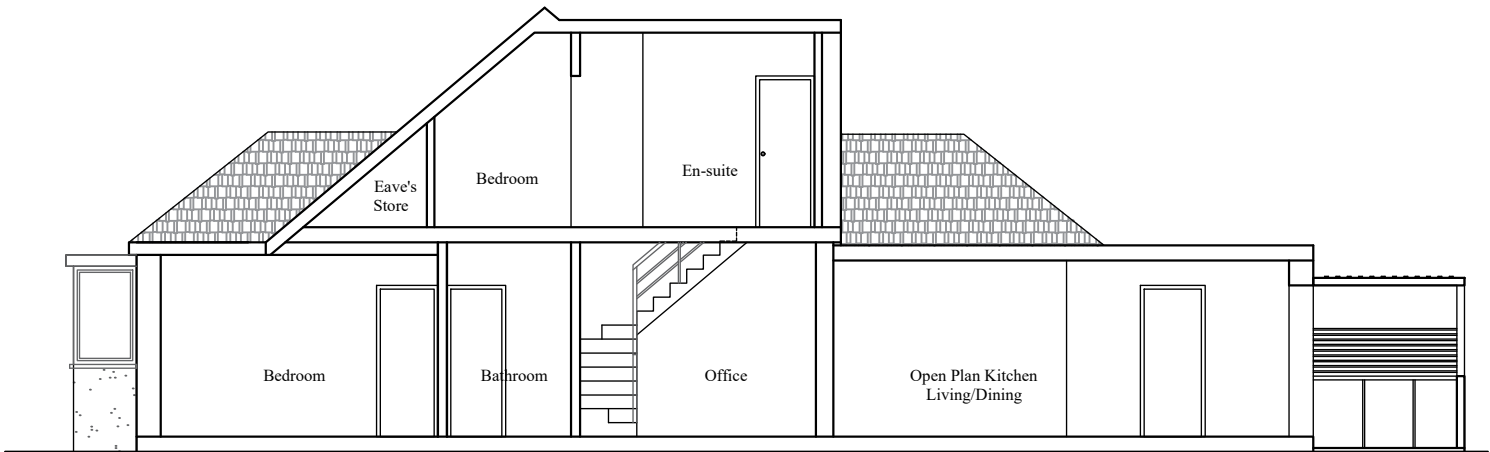

Proposed Section A-A'

***All proposed materials are to match the existing materials.