





Existing Front Elevation




Existing Rear Elevation

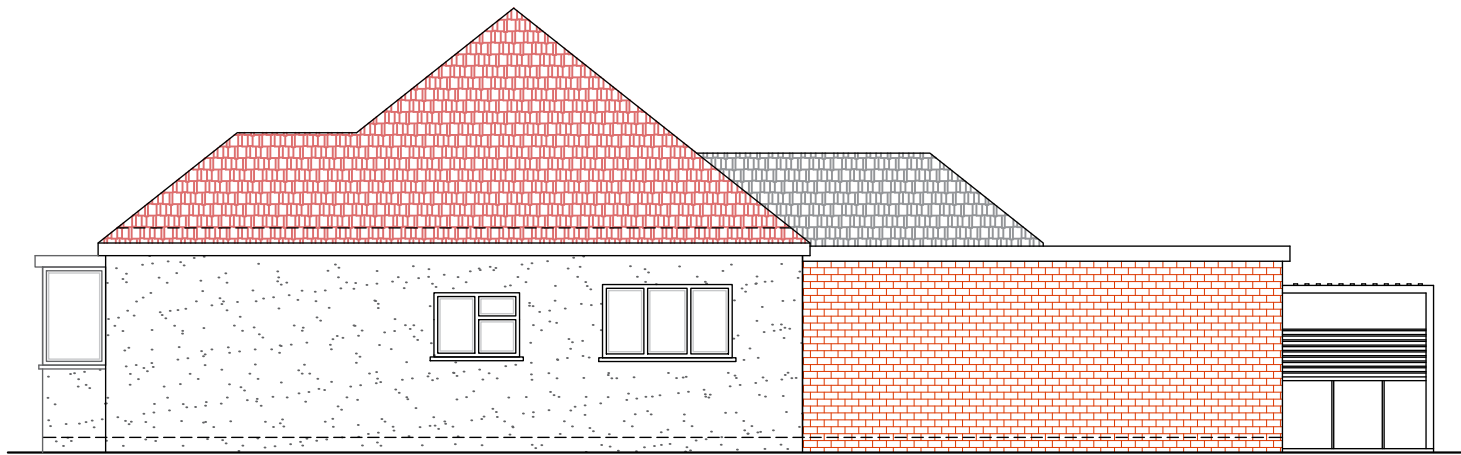


Existing Right Elevation

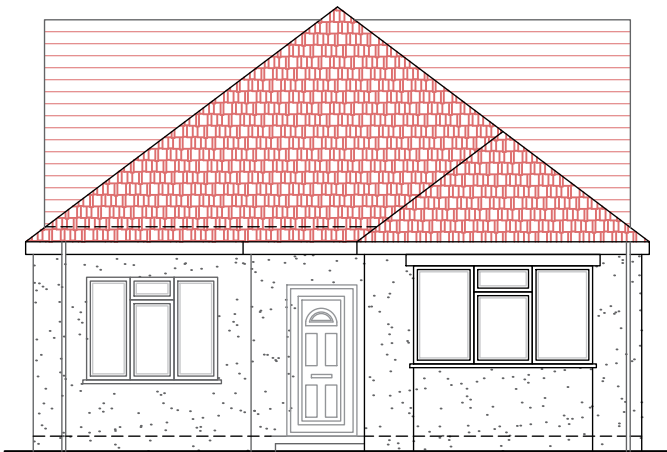

Proposed Front Elevation

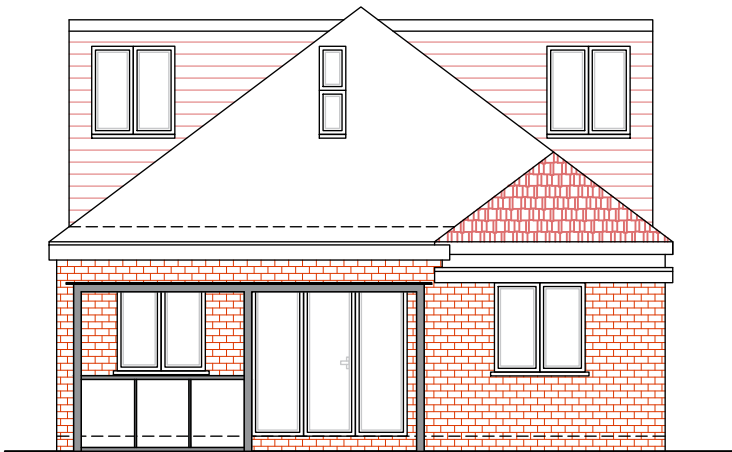

Proposed Rear Elevation

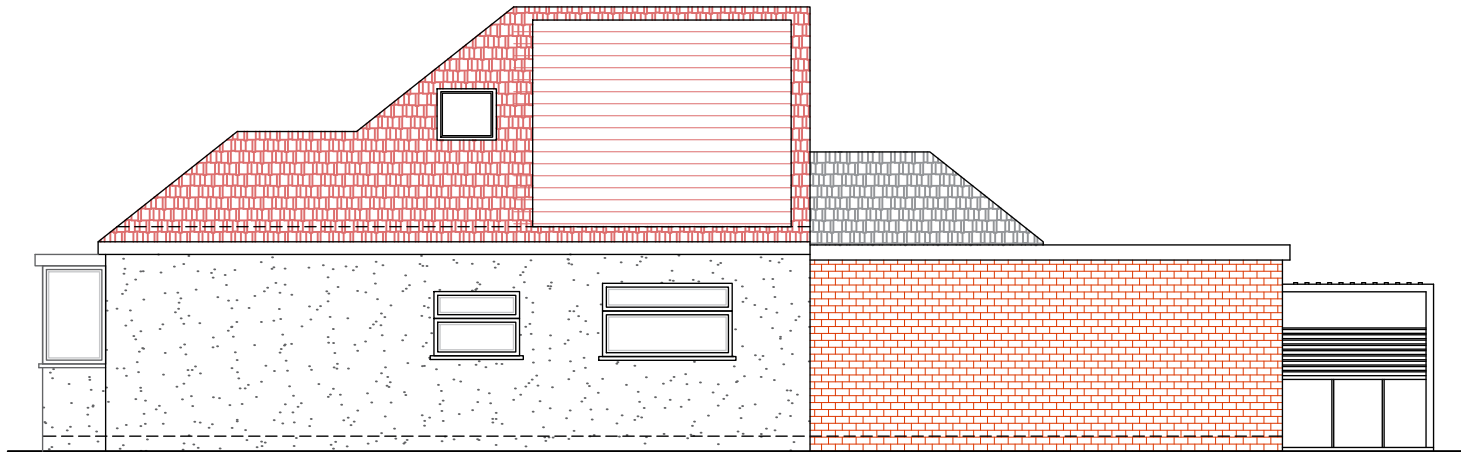

Proposed Right Elevation

\*\*\*Roof lights are not to project over 150mm from the original roof slope.  
\*\*\*Roof lights will be obscure-glazed.  
\*\*\*All proposed materials are to match the existing materials.