




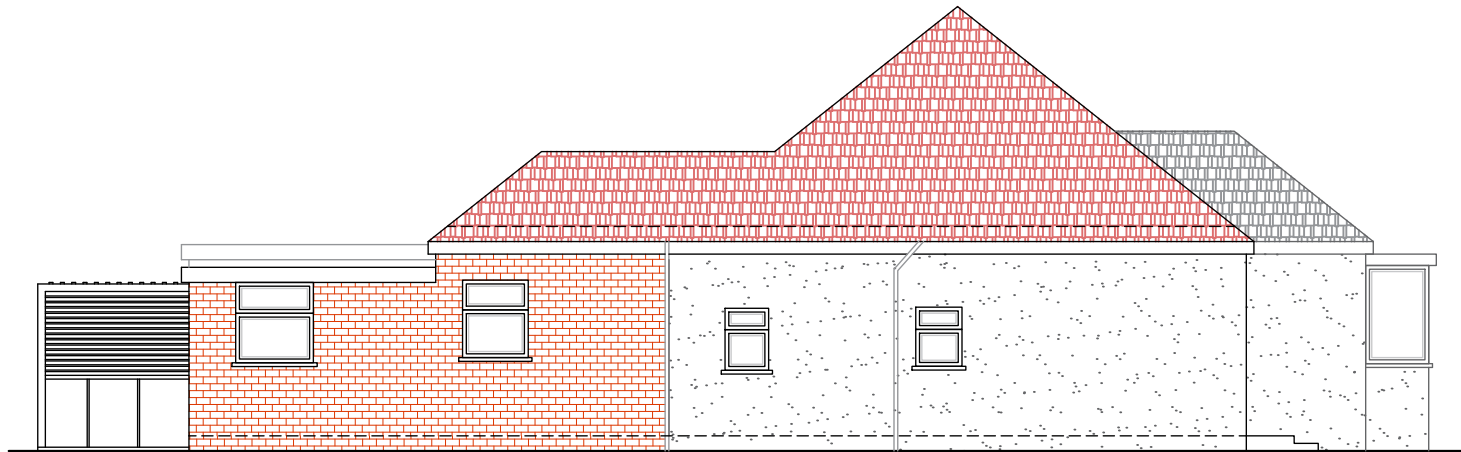


Existing Left Elevation

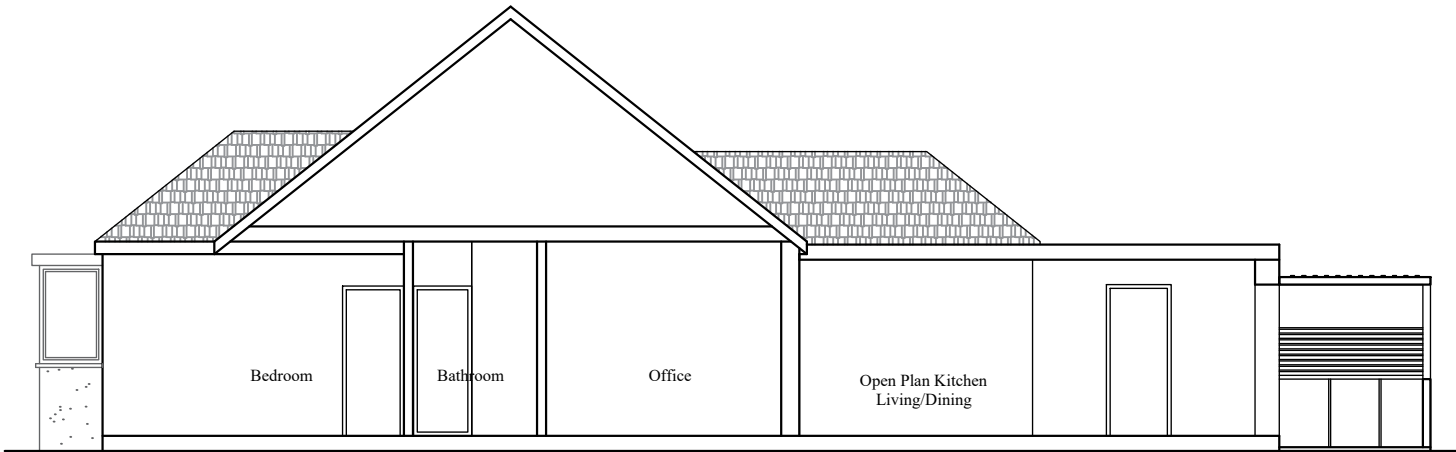

Existing Section AA'

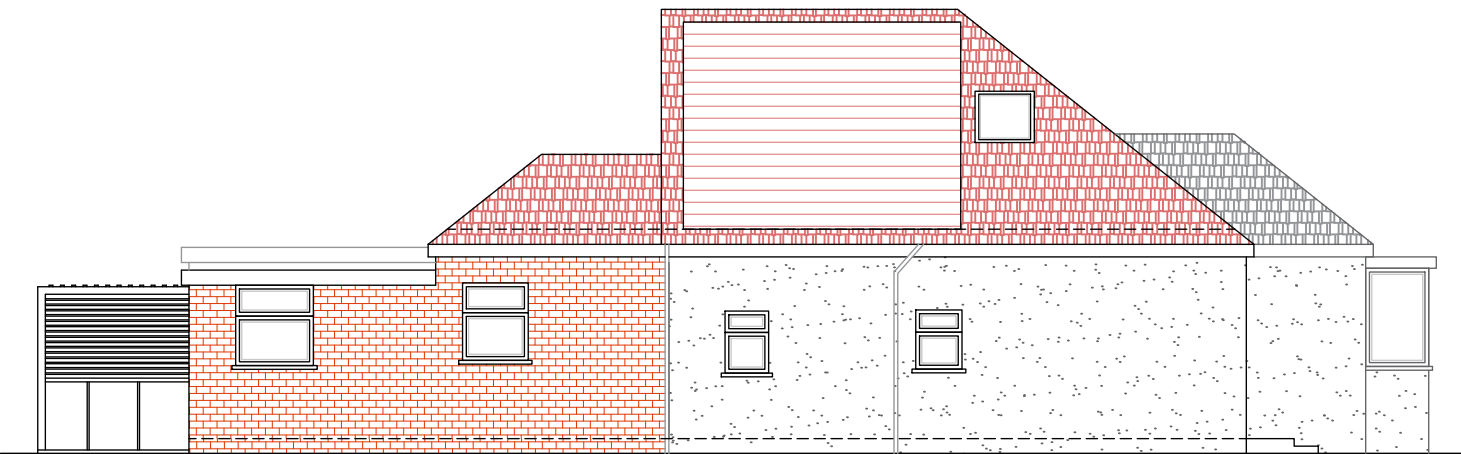

Proposed Left Elevation

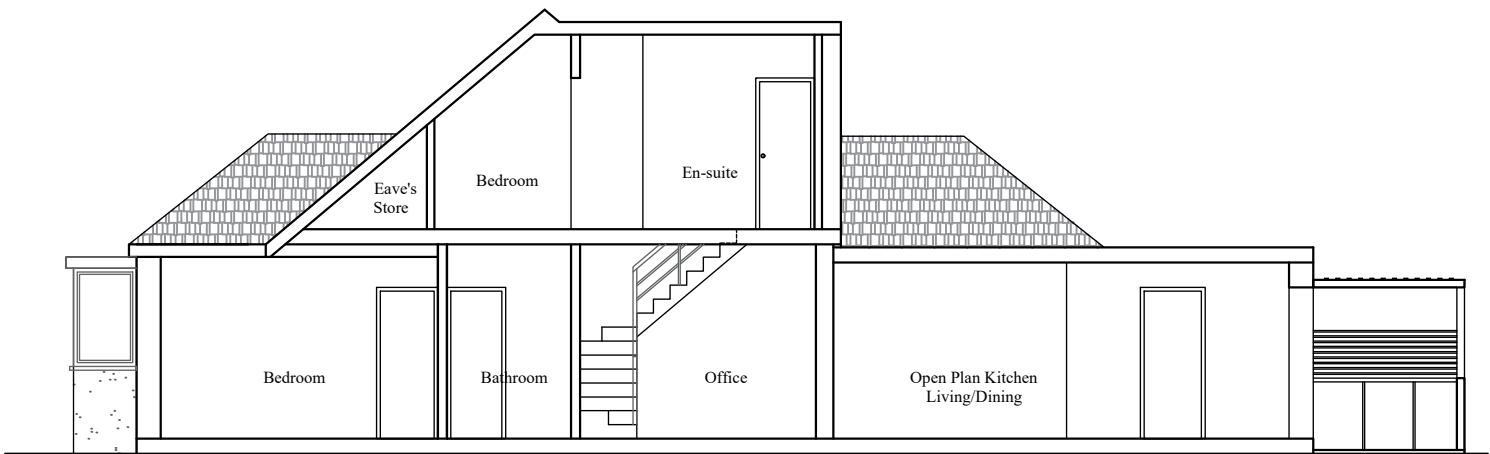

Proposed Section A-A'

***Roof lights are not to project over 150mm from the original roof slope.
***Roof lights will be obscure-glazed.
***All proposed materials are to match the existing materials.

 ONLINE ARCHITECTURAL SERVICES	DRAWING: PLANNING		0510 SCALE 1:100 (METRES)				DRAWN: SA	DATE: 01/07/2026		
	DISCLAIMER This drawing is the property of Online Architectural Services Ltd and must not be reproduced, copied, or used either wholly or in part by any unauthorized person without prior written consent. All dimensions shown are for reference and must be checked on site. The layout and design have been prepared for design and planning purposes only and do not constitute a working specification or construction instructions.		Online Architectural Services Ltd Email Address: info@onlinearchitecturalservices.com Contact Number: 07494 500087 Website: www.onlinearchitecturalservices.com		PROJECT : 4 Micawber Aveune, UB8 3NY		CLIENT: Mrs Rippy Singh		SHEET SIZE: A3	SCALE: 1:100
									PROJECT NO: 4/2025	DRAWING NO: PD 04