


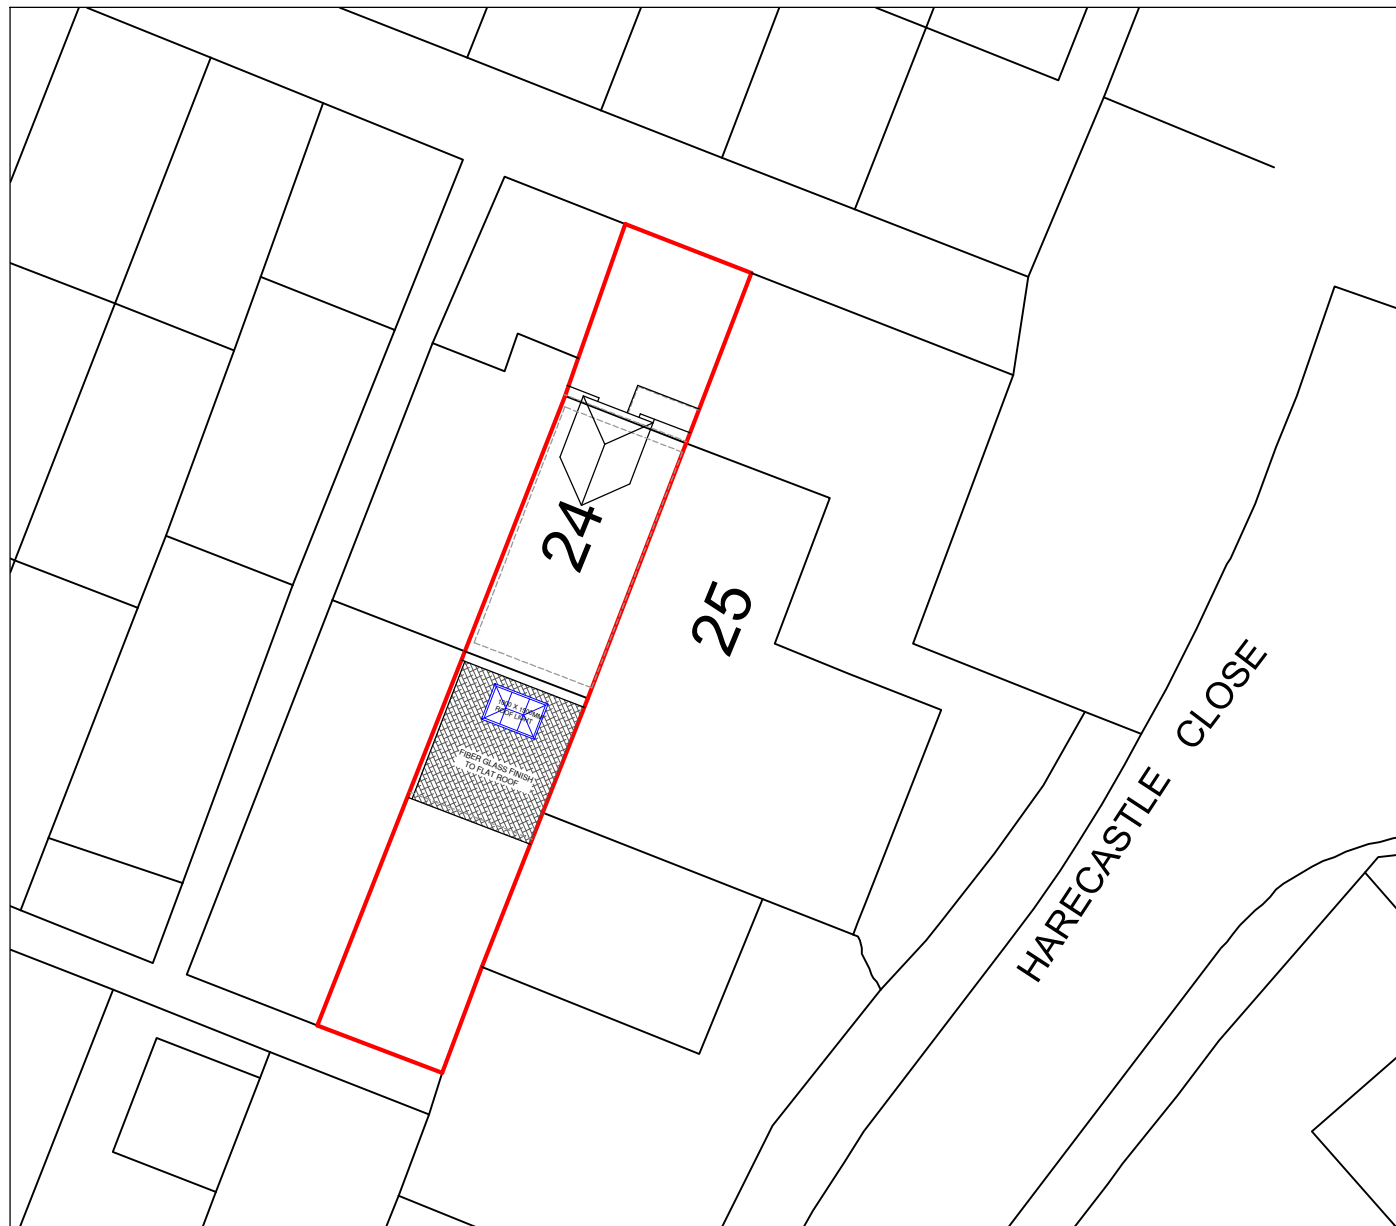

NOTES :

[illegible]

Date	Revisions
------	-----------

SJR DESIGN LTD.

Client	MR. NILESH LACMANE MRS. RADHA SUNUWAR
--------	--

Job Title

24 HARECASTLE CLOSE
HAYES
UB4 9RE

Drawing Title

BLOCK PLAN

Scale: 1 : 200 (A3)

Date: JANUARY 2024

Checked by:	Drawn by: RS
-------------	--------------

Drg No.
TP/637/05

Rev.