


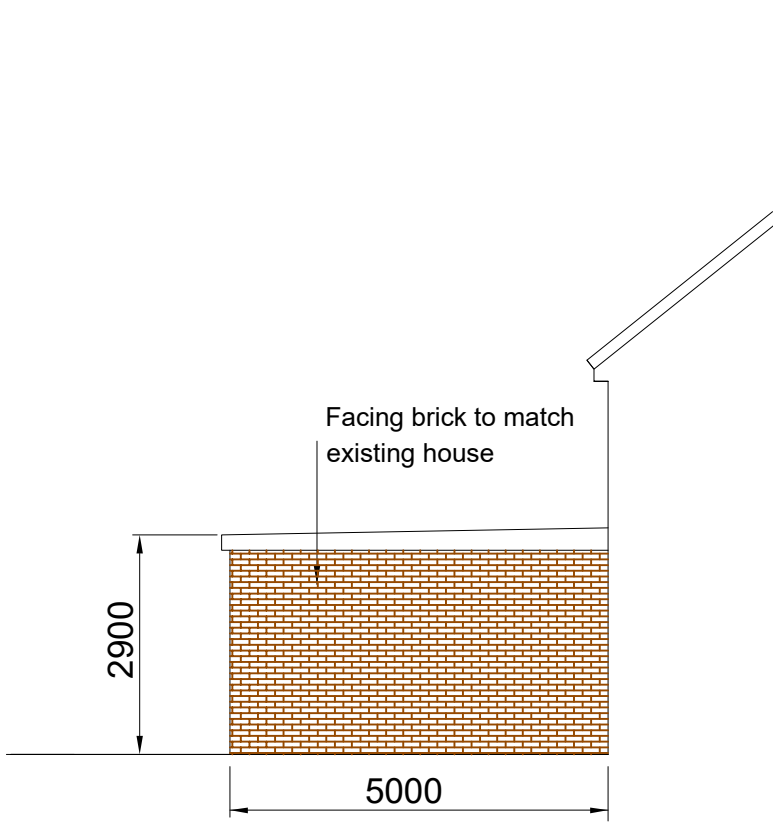

Proposed Left
Side Elevation



Existing
Front Elevation
(No change
proposed)




Proposed Right
Side Elevation




Proposed
Rear Elevation

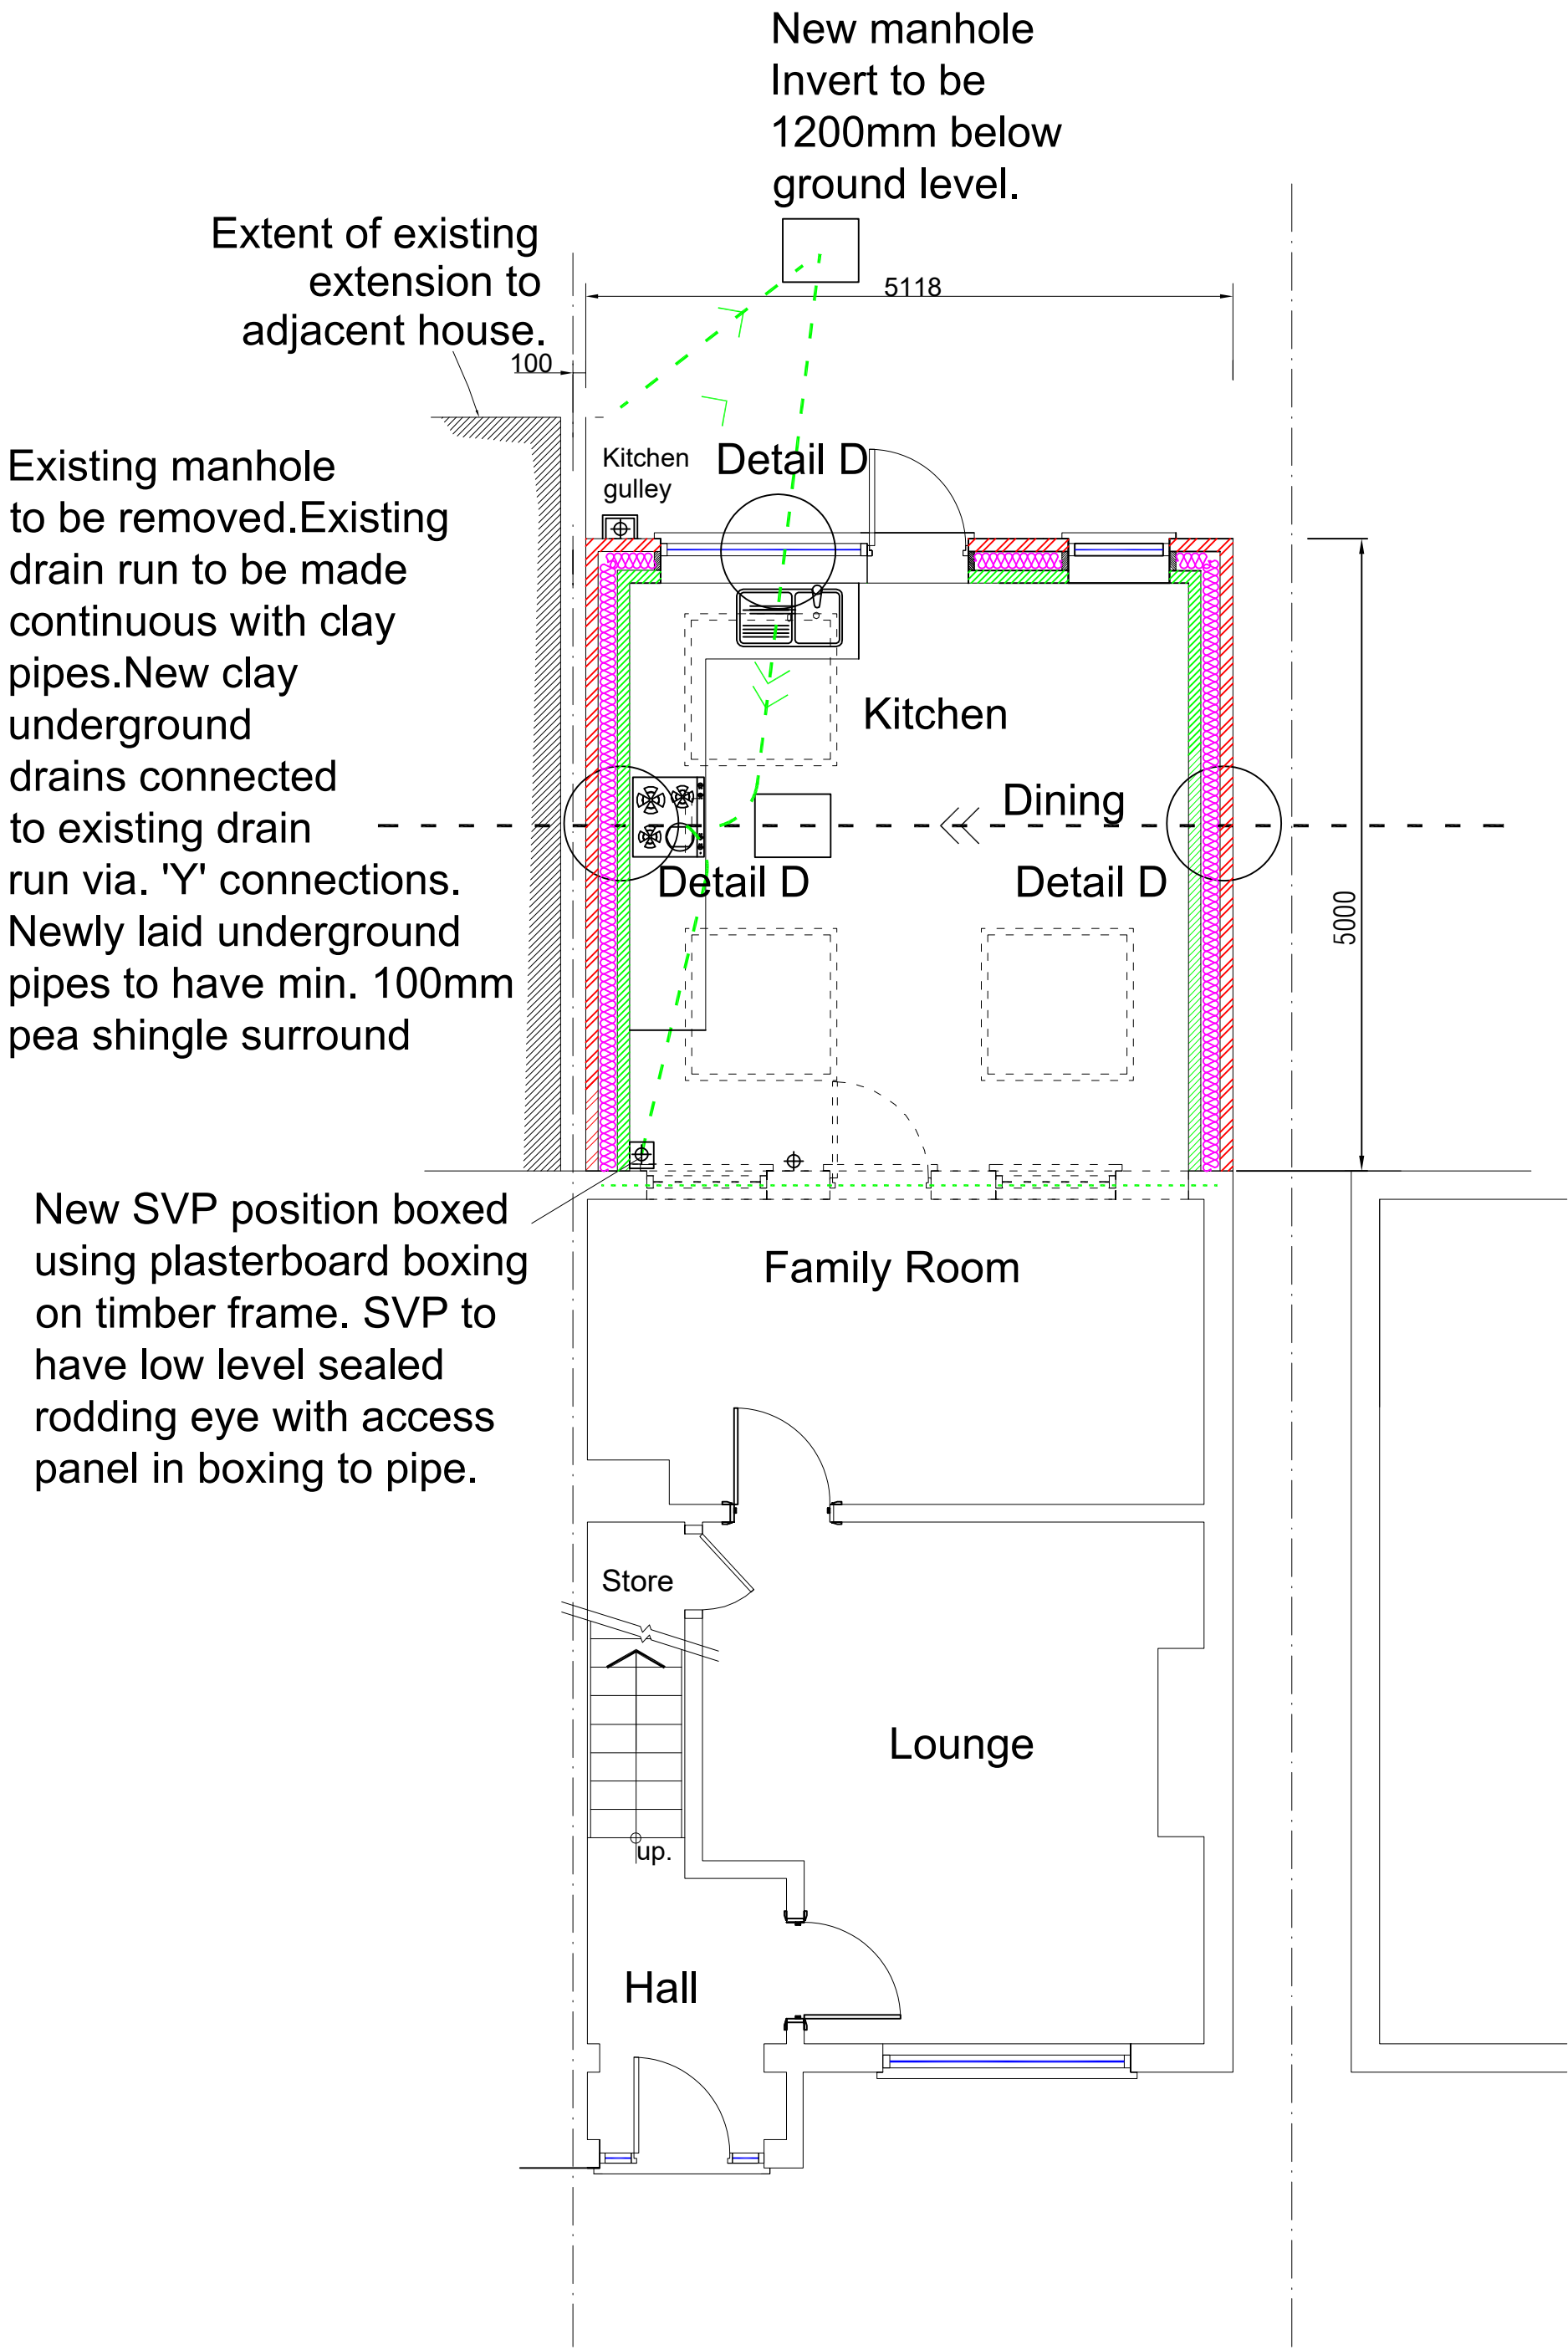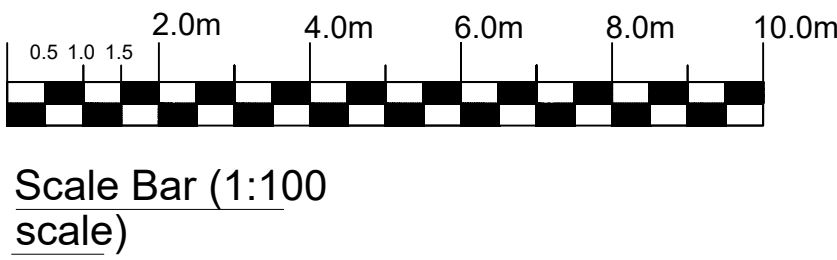

Proposed
Ground Floor Plan

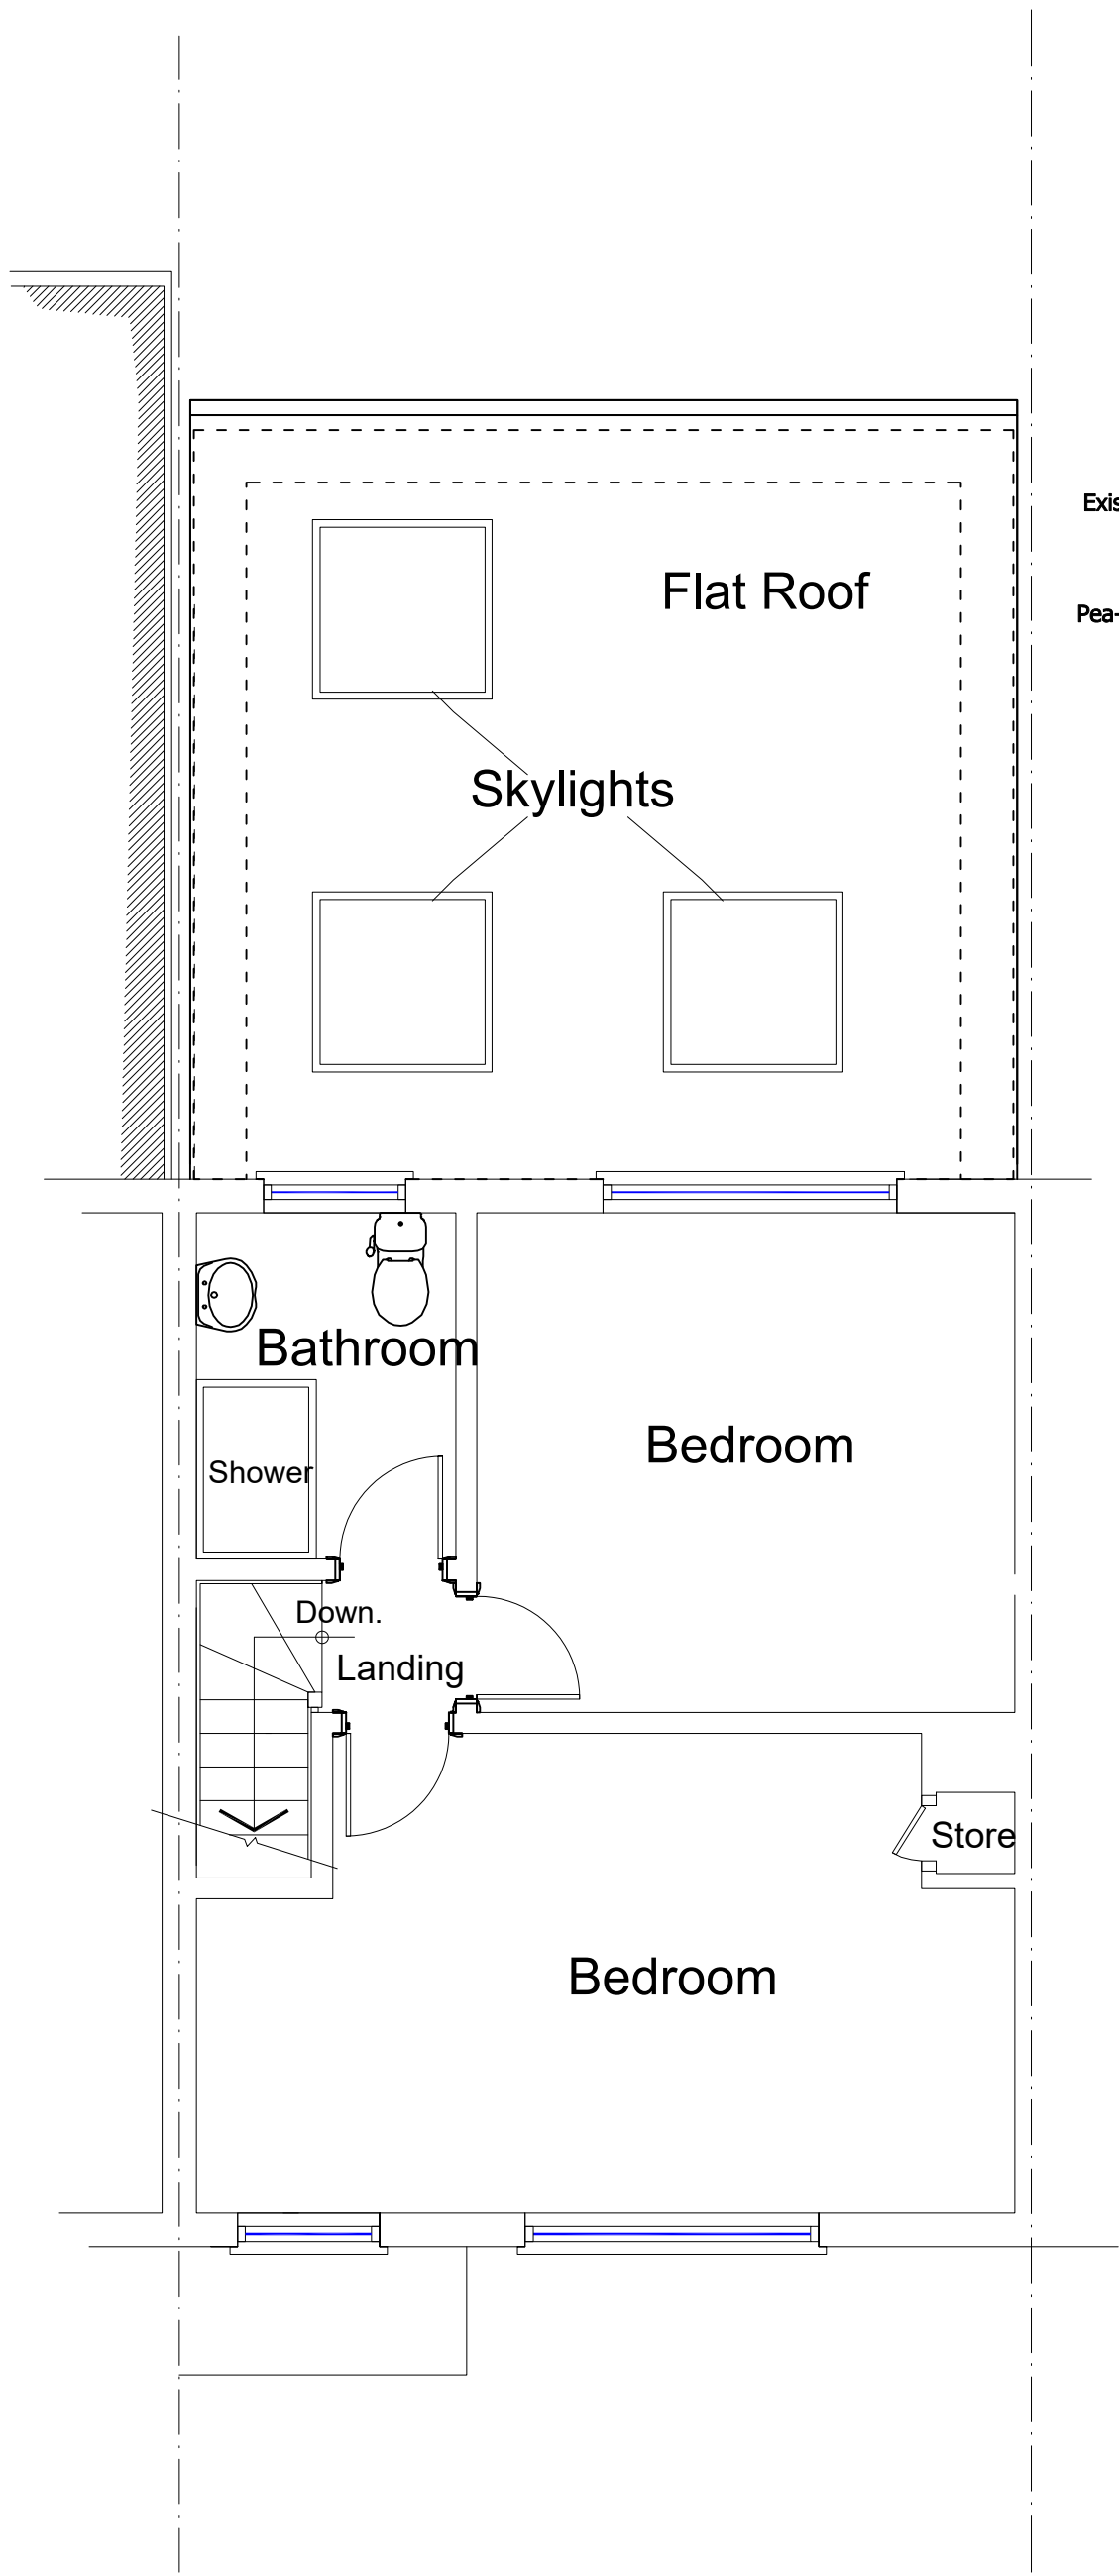

Proposed
First Floor Plan

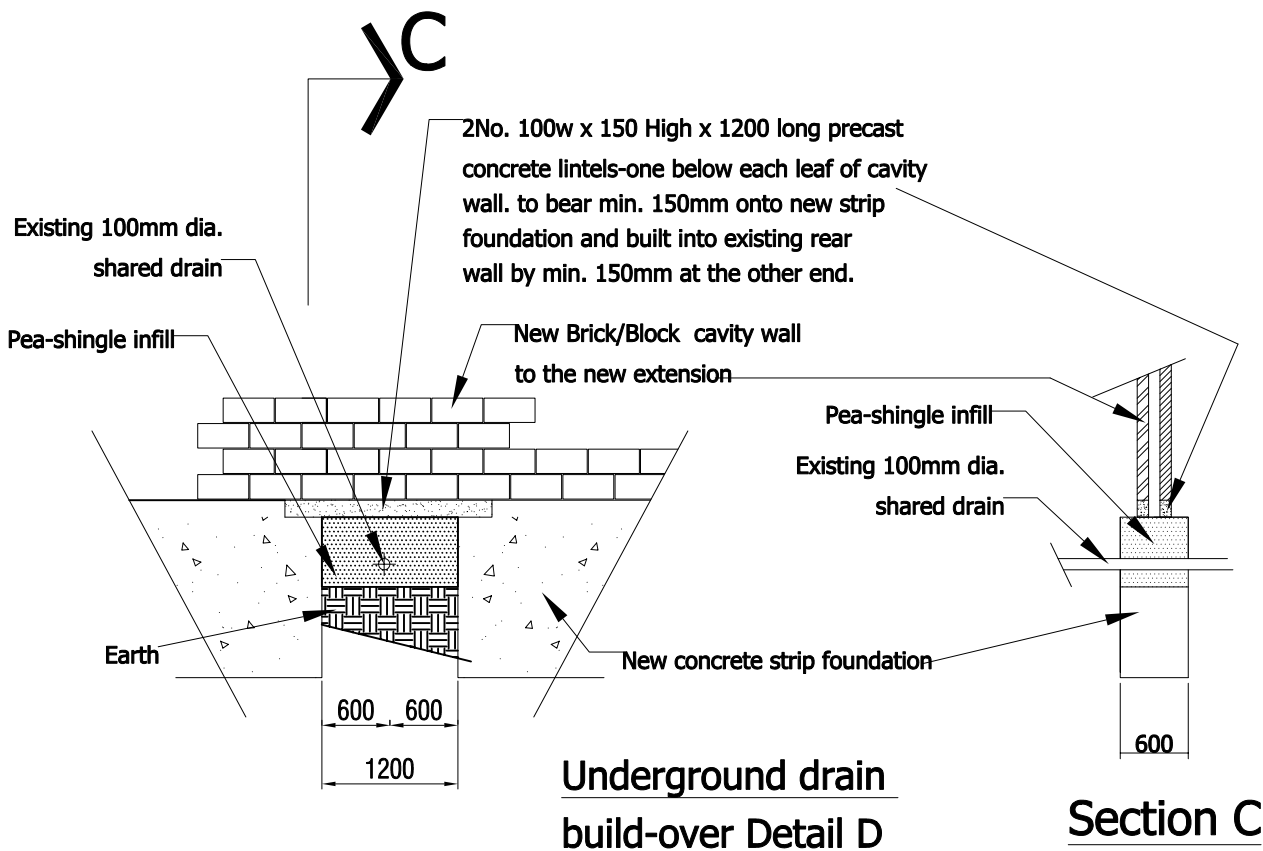

Notes:
Do not scale this drawing.
Copyright of this drawing
belongs to MJD Architecture Limited.

No copying is permitted
without the written consent
of the company.

Contractor to inform MJD Architecture Limited
of any discrepancies found on this
drawing and obtain written consent for
any subsequent variation.

No responsibility is accepted by
MJD Architecture for any consequences
arising from unintentional mistakes
on this drawing.

MJD Architecture Limited accepts no responsibility
for the structural integrity or stability of the building.
Please refer to structural engineer's drawings
and calculations for all structural design.

Revision	Date	Description
m.j.d.architecture		
DESIGN WITH FLAIR		
2A Allyn Park Southall		
Middlesex UB2 9QT		
Tel: 0208 571 3987		
Fax: 0208 574 2766		
Name		
Bhupinder		
Site		
58 Chaucer Avenue		
UB4 0AR		
Title		
Proposed Plans and Elevations		
Scale		
1:50, 1:100 on A1 paper		
Date		
Dec. 2023		
Dwg.No.		
2012.A1.PL02		
Rev.		
C		