

- Notes:
- Do not scale this drawing
 - All dimensions to be verified on site and any discrepancy reported to the client
 - This drawing to be read in conjunction with all relevant drawings


Owners To Serve Party Wall Act Notice On Owners Of Adjacent Property And Obtain Written Agreement, Prior To Commencement Of Any Works

Client/Builder To Obtain All Planning Permission Approvals From The Relevant Authority. Commencement Of Building Works Prior To The Planning & Building Control Approvals Is To Client/Builders Own Risk

Client/Builder To Liaise With Local Water Board For Any New Works On Or Within The Public Sewer Or Drain Runs And Obtain Approval From The Local Authority Prior To Commencement Of Any Works

A	Planning Issue	01.05.24	RS
REV	AMENDMENT	DATE	CHD

Proposed Part First Floor Rear Extension:

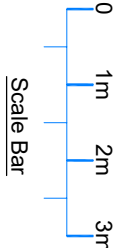

CLIENT
Rajesh Kothak

PROJECT
102 Church Road
Hayes - Middlesex
UB3 2LN


DRAWING TITLE
Proposed Part First Floor Rear Extension
Existing Floor Layouts
Sheet 1

SCALE	DRAWN BY	CHECKED	DATE
1:50 @ A1	RS	RS	01.05.24
1:100 @ A3			

DRAWING STATUS
Planning Issue

DRAWING NUMBER
2024 - 55 - 01

REVISION
A

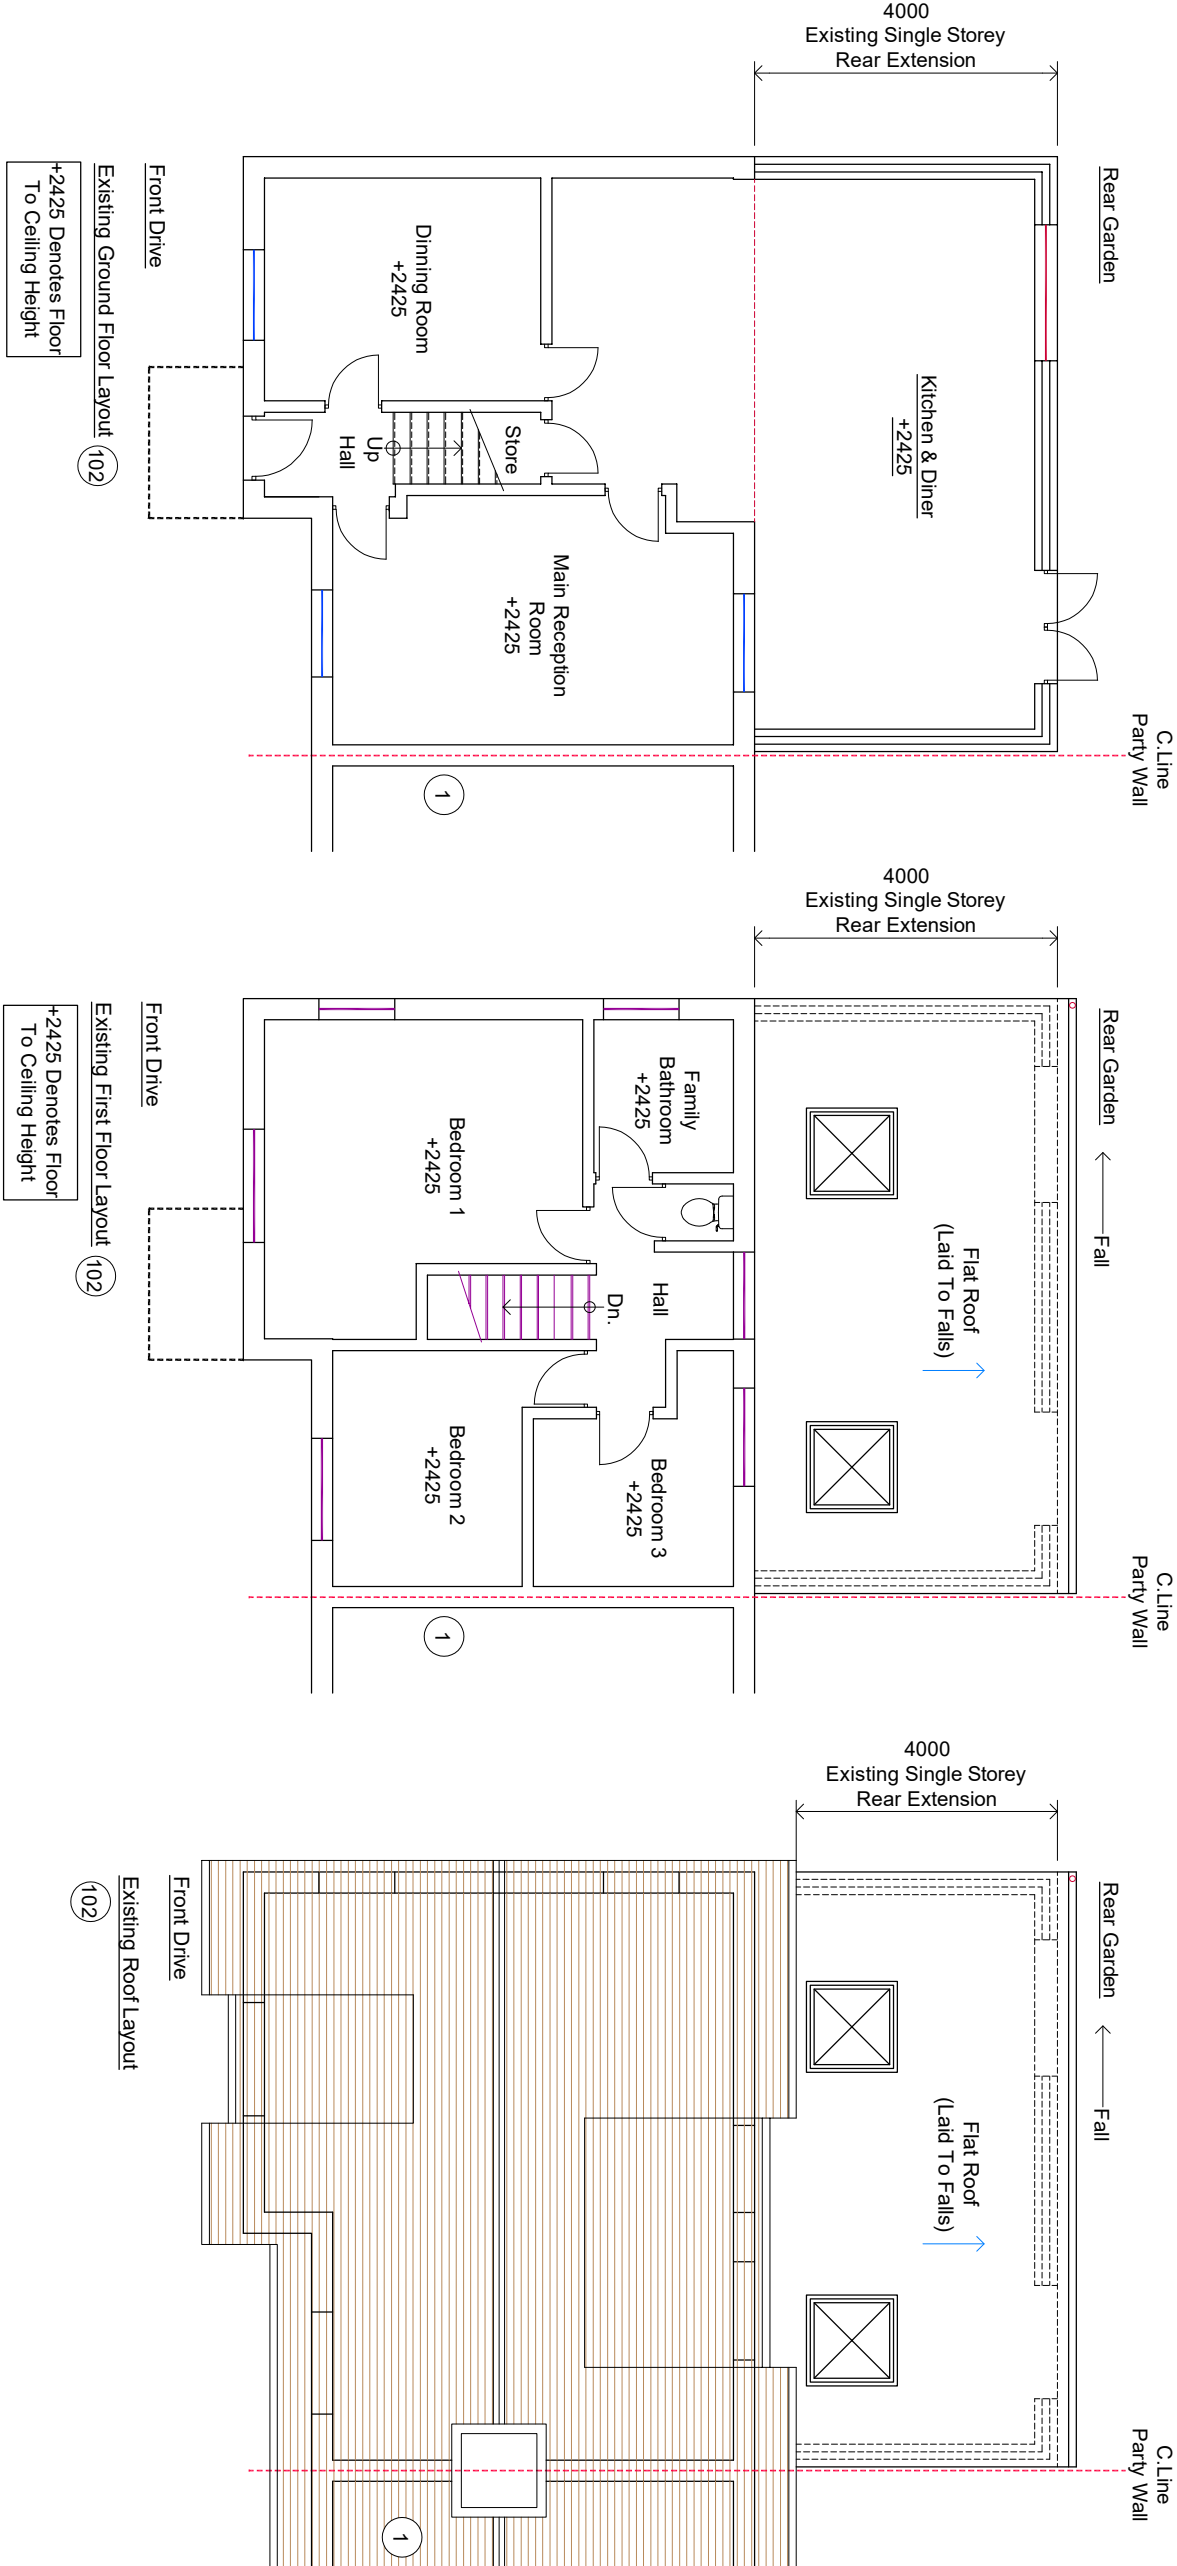

+2425 Denotes Floor To Ceiling Height

+2425 Denotes Floor To Ceiling Height

+2425 Denotes Floor To Ceiling Height