

NOTES

CONTRACTORS MUST VERIFY ALL DIMENSIONS ON SITE BEFORE COMMENCING ANY WORK ON SHOP DRAWINGS

DO NOT SCALE FROM THIS DRAWING

RS ATPA COPYRIGHT

Notes:

1. Do not scale this drawing


2. All dimensions to be verified on site and any discrepancy reported to the client

3. This drawing to be read in conjunction with all relevant drawings

Owners To Serve Party Wall Act Notice On Owners Of Adjacent Property And Obtain Written Agreement, Prior To Commencement Of Any Works


Client/Builder To Obtain All Planning Permission Approvals From The Relevant Authority, Commencement Of Building Works Prior To The Planning & Building Control Approvals Is To Client/Builders Own Risk

Client/Builder To Liaise With Local Water Board For Any New Works On Or Within The Public Sewer Or Drain Runs And Obtain Approval From The Local Authority Prior To Commencement Of Any Works

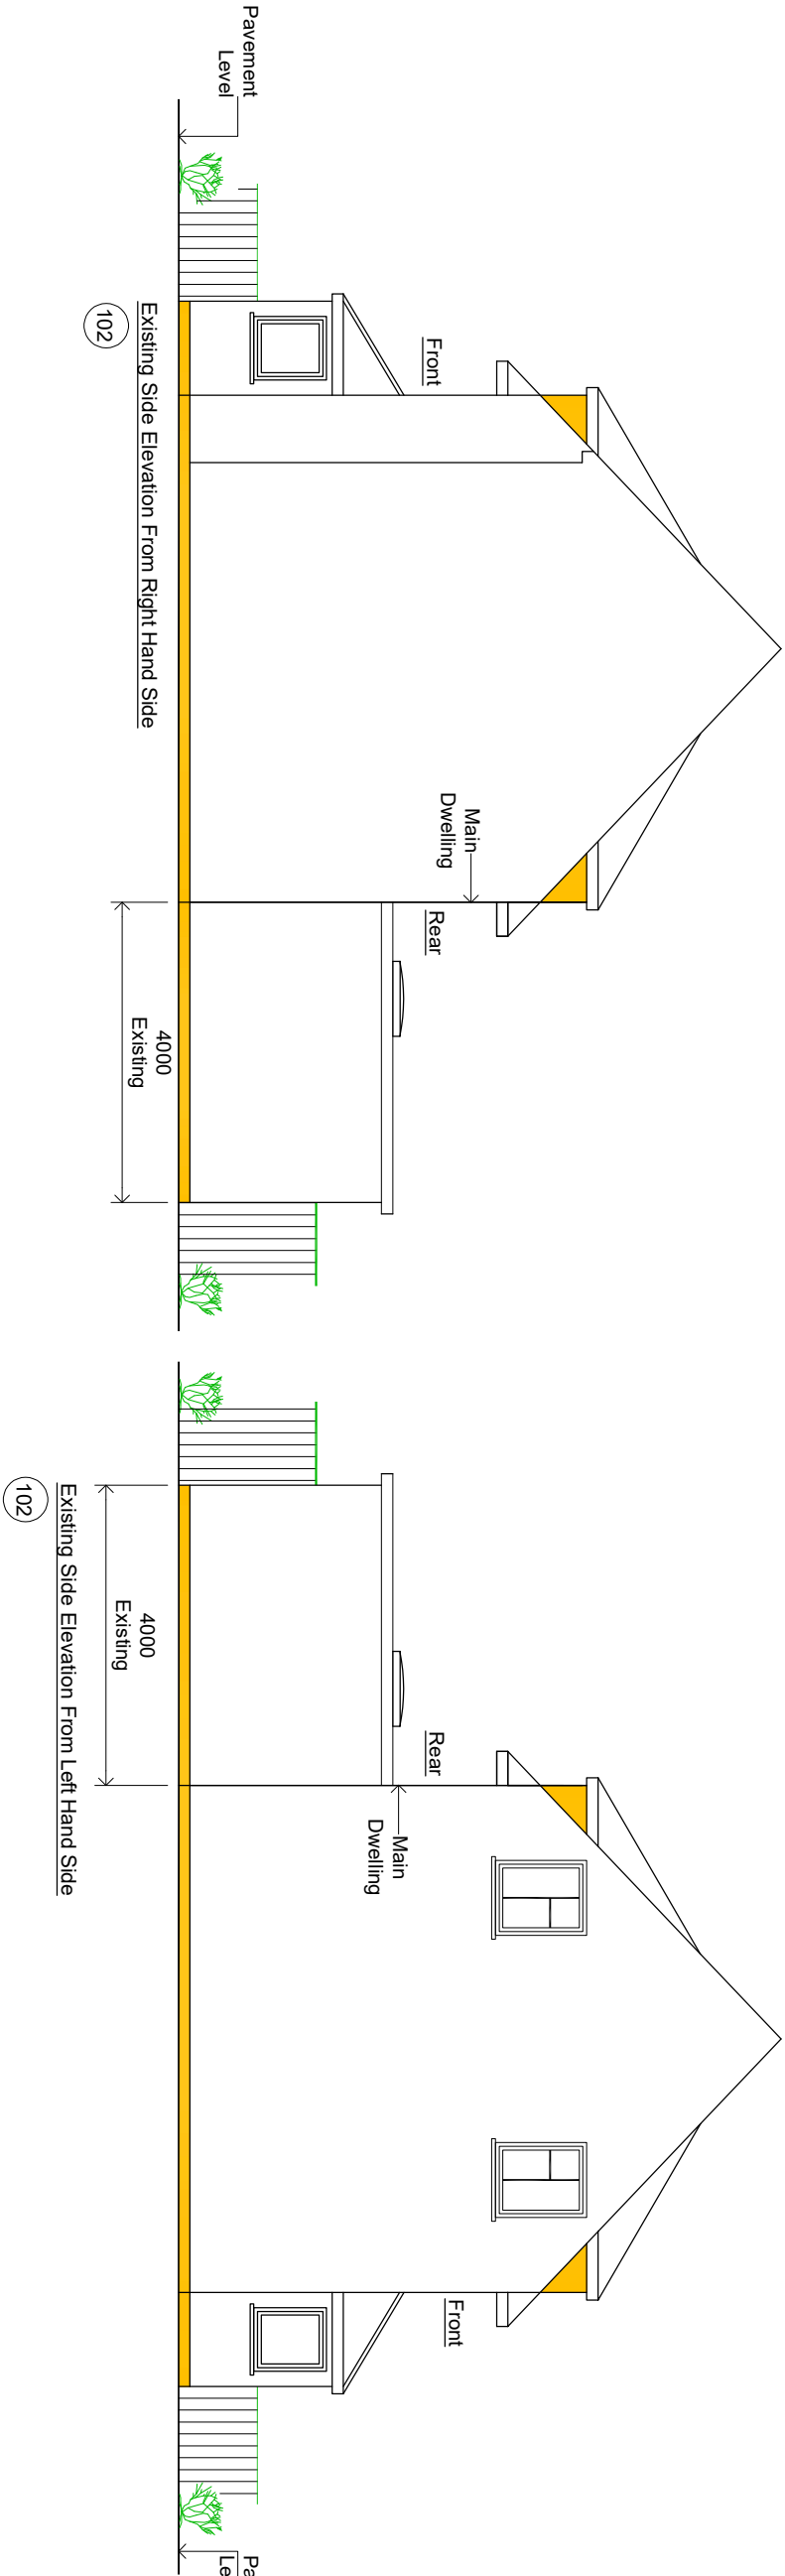

## Proposed Part First Floor Rear Extension:

REV	AMENDMENT	DATE	CHKD
A	Planning Issue	01.05.24	RS

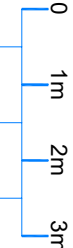

Scale Bar

CLIENT

Rajesh Korak

PROJECT

102 Church Road  
Hayes - Middlesex  
UB3 2LN

DRAWING TITLE

Proposed Part First Floor Rear Extension  
Existing Elevations  
Sheet 2

SCALE	DRAWN BY	CHECKED	DATE
1:50 @ A1	RS	RS	01.05.24

DRAWING NUMBER	REVISION
2024 - 55 - 02	A

DRAWING STATUS

Planning Issue

