

Notes:

1. Do not scale this drawing




2. All dimensions to be verified on site and any discrepancy reported to the client

3. This drawing to be read in conjunction with all relevant drawings

Owners To Serve Party Wall Act Notice On Owners Of Adjacent Property And Obtain Written Agreement, Prior To Commencement Of Any Works


Client/Builder To Obtain All Planning Permission Approvals From The Relevant Authority, Commencement Of Building Works Prior To The Planning & Building Control Approvals

Is To Client/Builders Own Risk
Client/Builder To Liaise With Local Water Board For Any New Works On Or Within The Public Sewer Or Drain Runs And Obtain Approval From The Local Authority Prior To Commencement Of Any Works

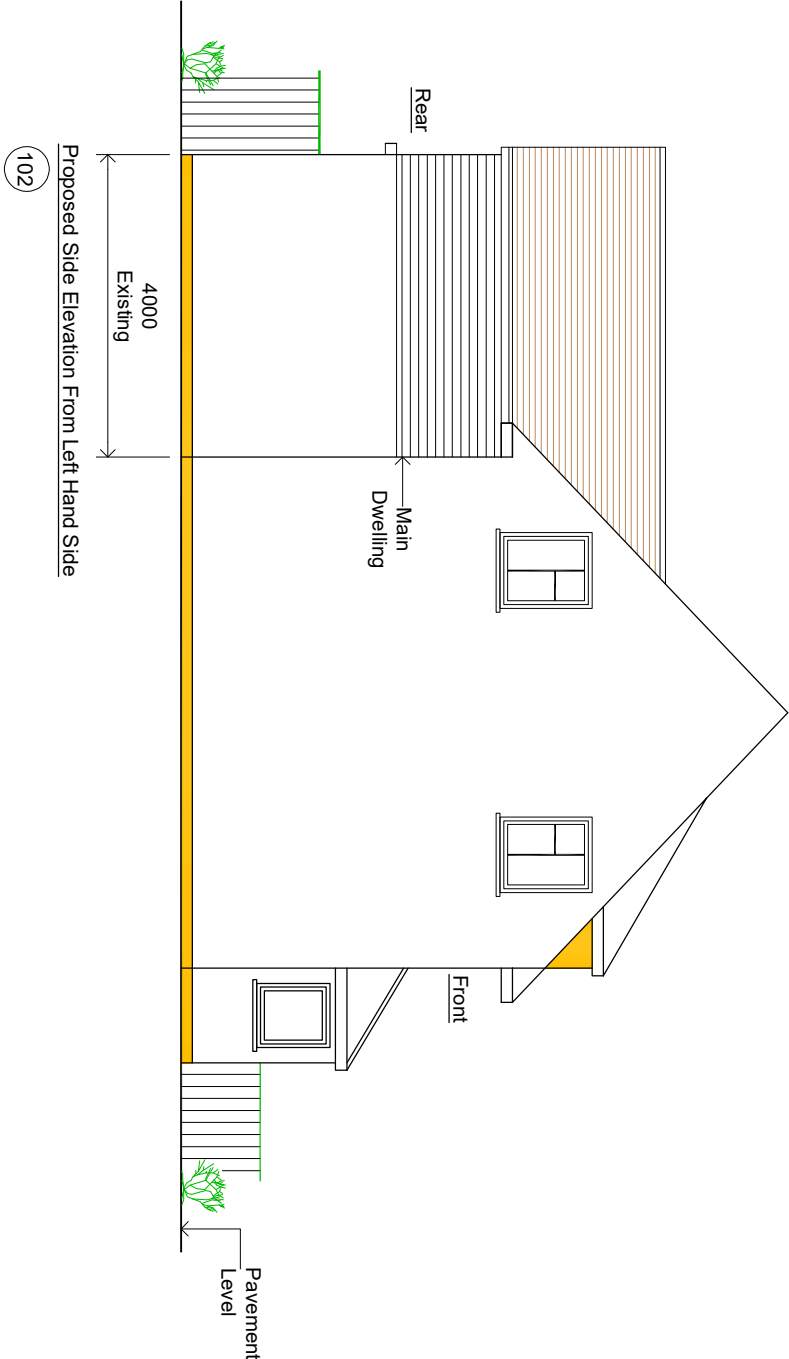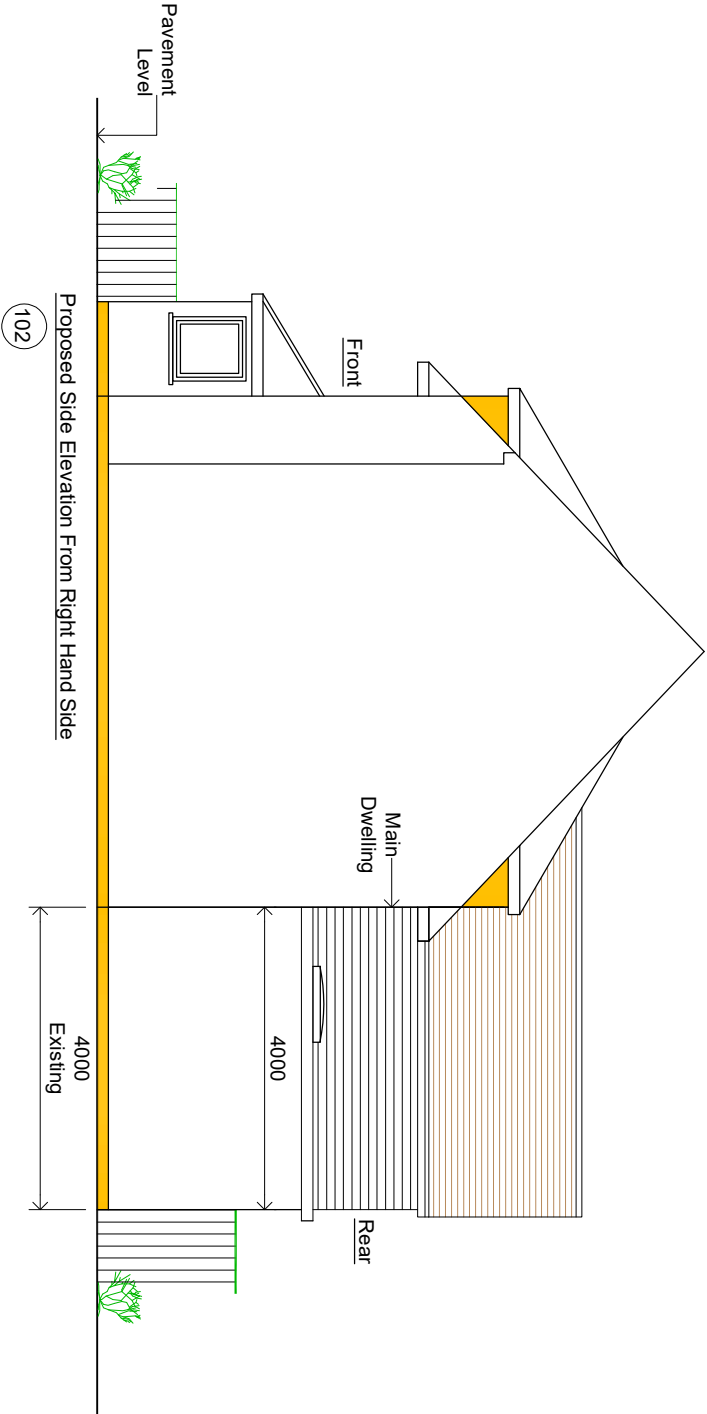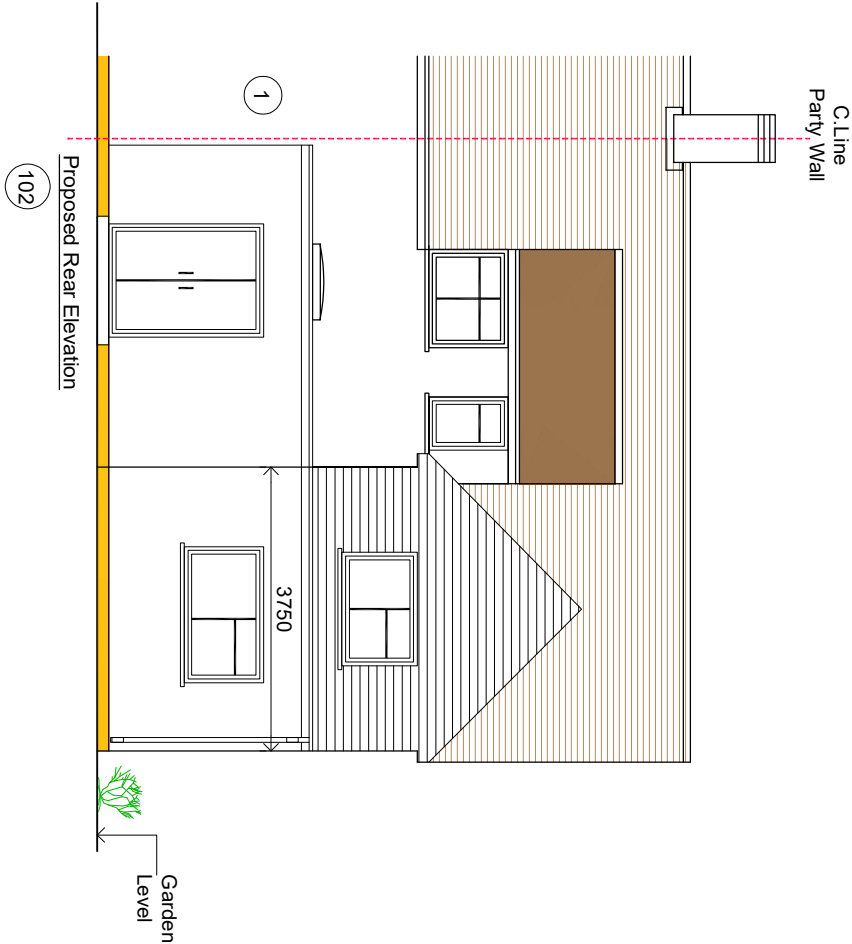

Proposed Part First Floor Rear Extension:

REV	AMENDMENT	DATE	CHKD
A	Planning Issue	01.05.24	RS

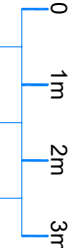

Scale Bar

CLIENT	Rajesh Koteak
PROJECT	102 Church Road Hayes - Middlesex UB3 2LN
DRAWING TITLE	Proposed Part First Floor Rear Extension Proposed Elevations Sheet 4