



NOTES

CONTRACTORS MUST VERIFY ALL DIMENSIONS ON SITE BEFORE COMMENCING ANY WORK ON SHOP DRAWINGS

DO NOT SCALE FROM THIS DRAWING

RS ATPA COPYRIGHT

- Notes:
- Do not scale this drawing
 - All dimensions to be verified on site and any discrepancy reported to the client
 - This drawing to be read in conjunction with all relevant drawings

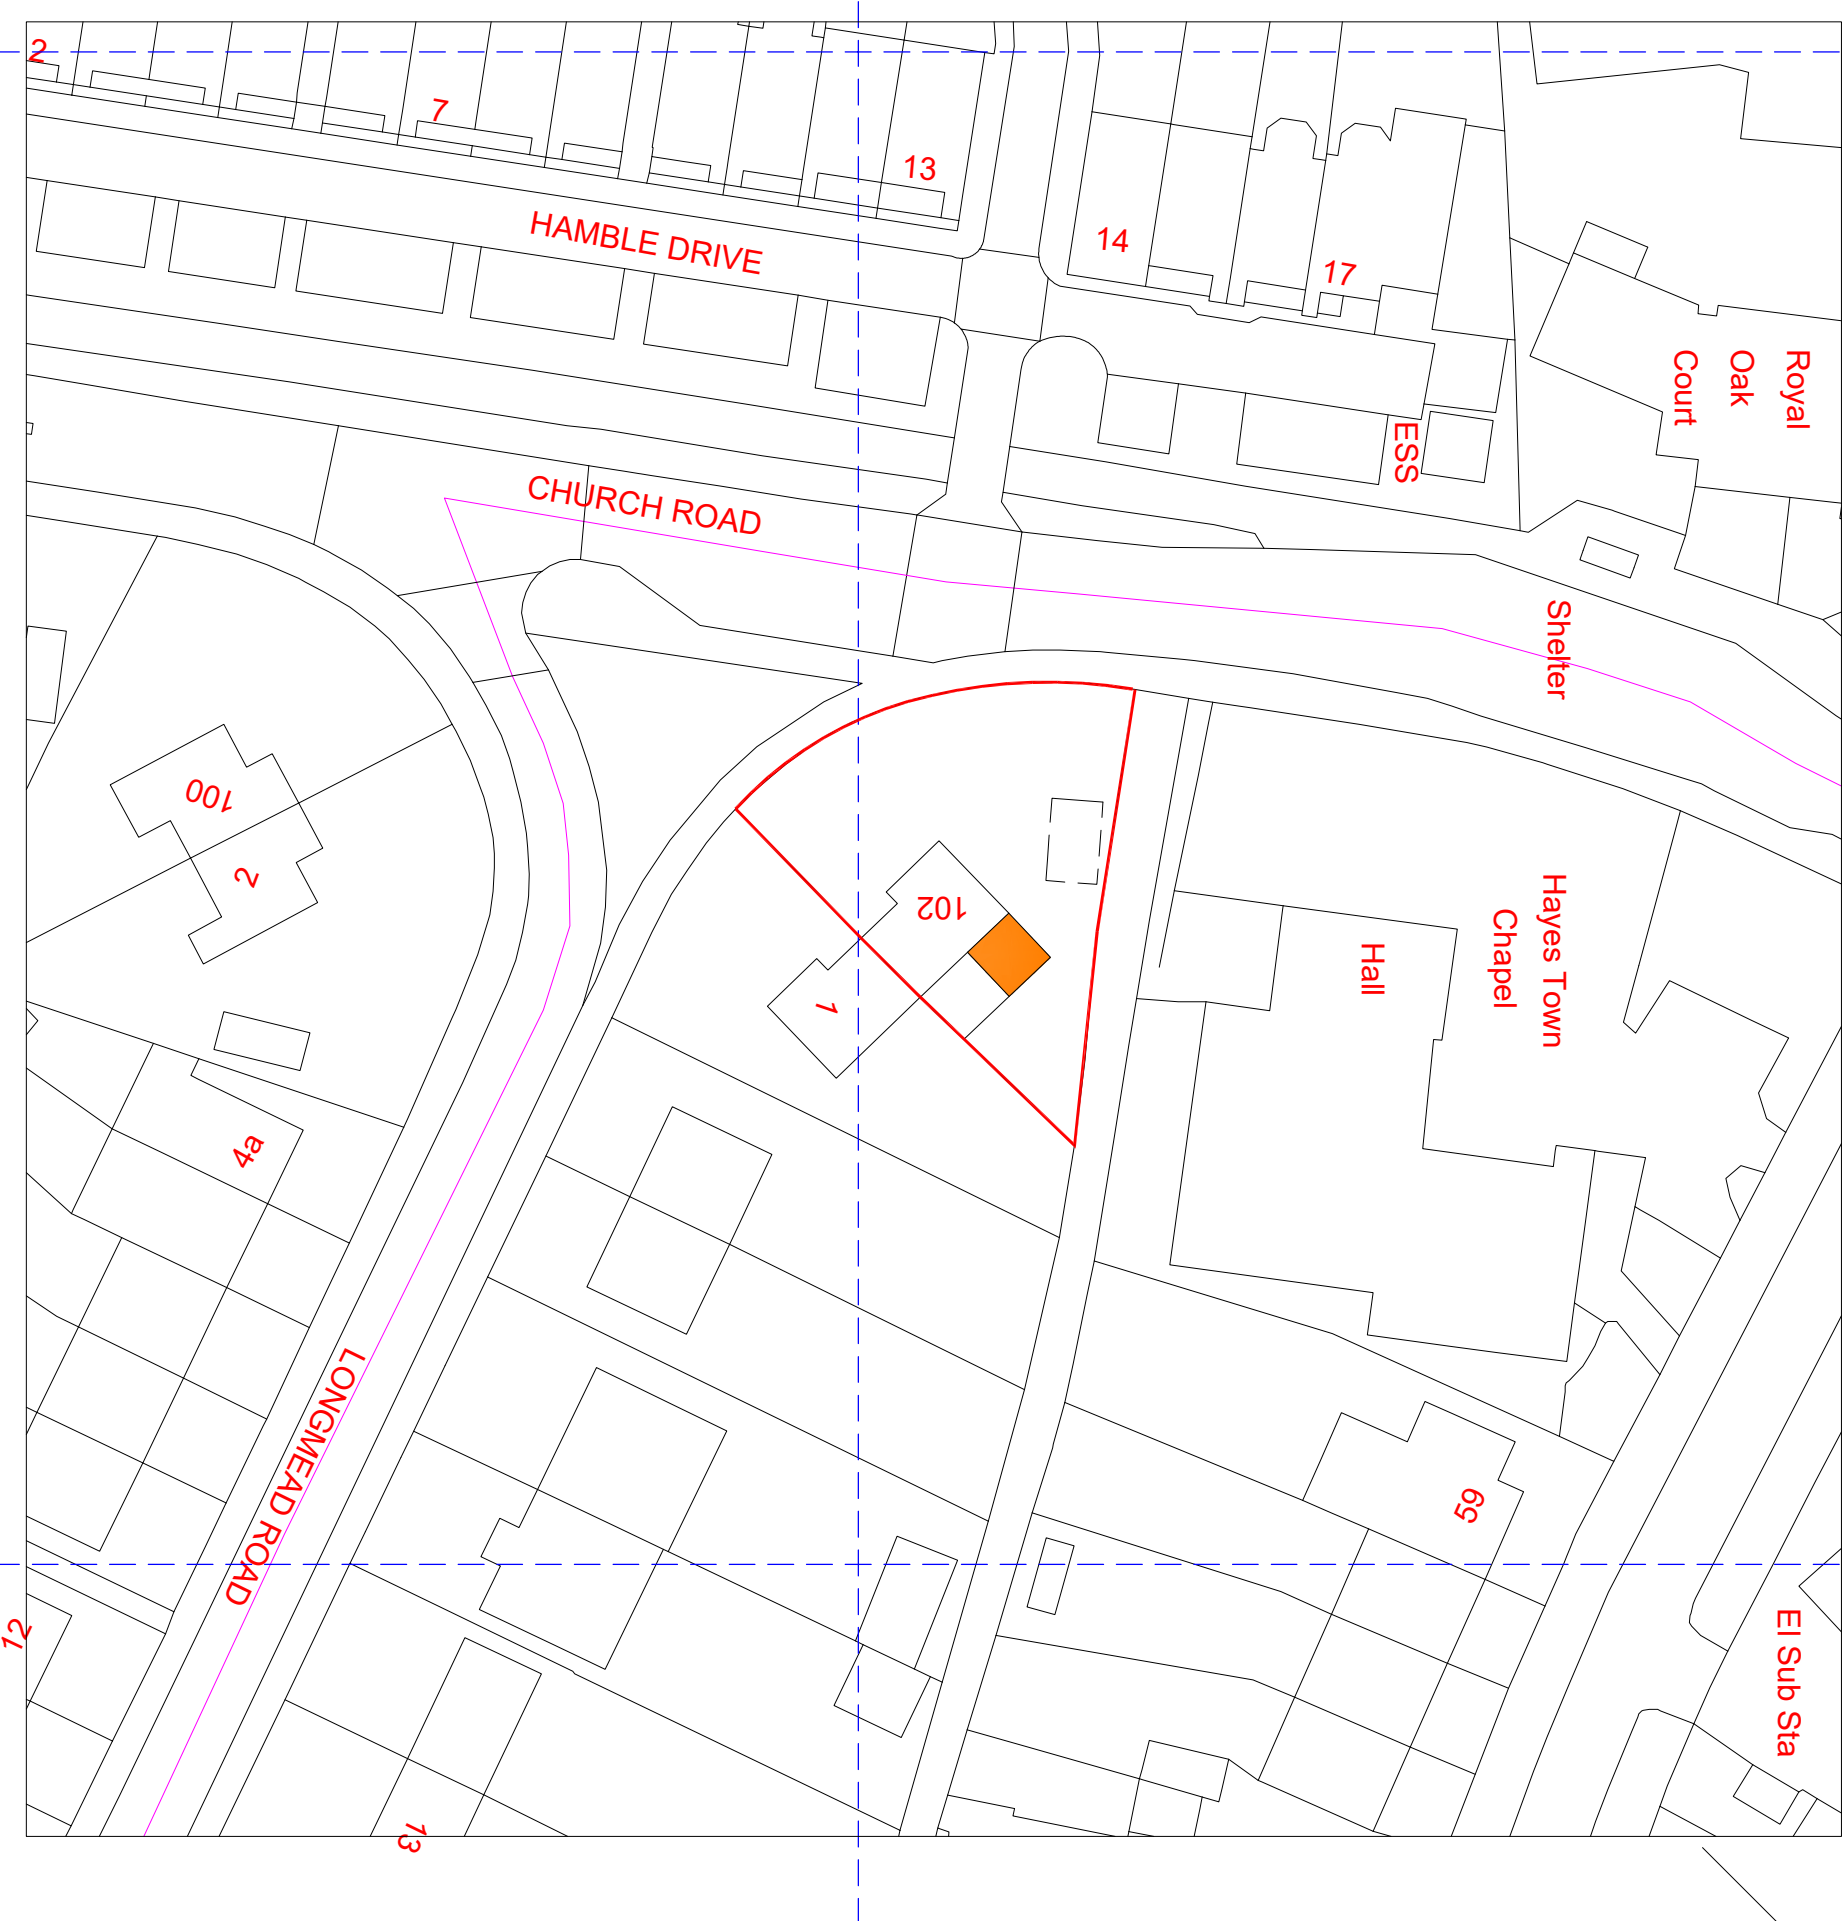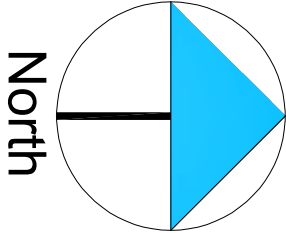

	A	Planning Issue	01.05.24	RS
REV	AMENDMENT	DATE	CHNO	

CLIENT	Rajesh Kotak
PROJECT	102 Church Road Hayes - Middlesex UB3 2LN
DRAWING TITLE	Proposed Block Plan Sheet 5

SCALE	DRAWN BY	CHECKED	DATE
1:250 @ A1	RS	RS	01.05.24
1:500 @ A3			
DRAWING NUMBER	2024 - 55 - 05	REVISION	A

DRAWING STATUS

Planning Issue