


NOTES

CONTRACTORS MUST VERIFY ALL DIMENSIONS ON SITE BEFORE
COMMENCING ANY WORK ON SHOP DRAWINGS
DO NOT SCALE FROM THIS DRAWING


RS ATPA COPYRIGHT

- Notes:
1. Do not scale this drawing
 2. All dimensions to be verified on site and any discrepancy reported to the client
 3. This drawing to be read in conjunction with all relevant drawings

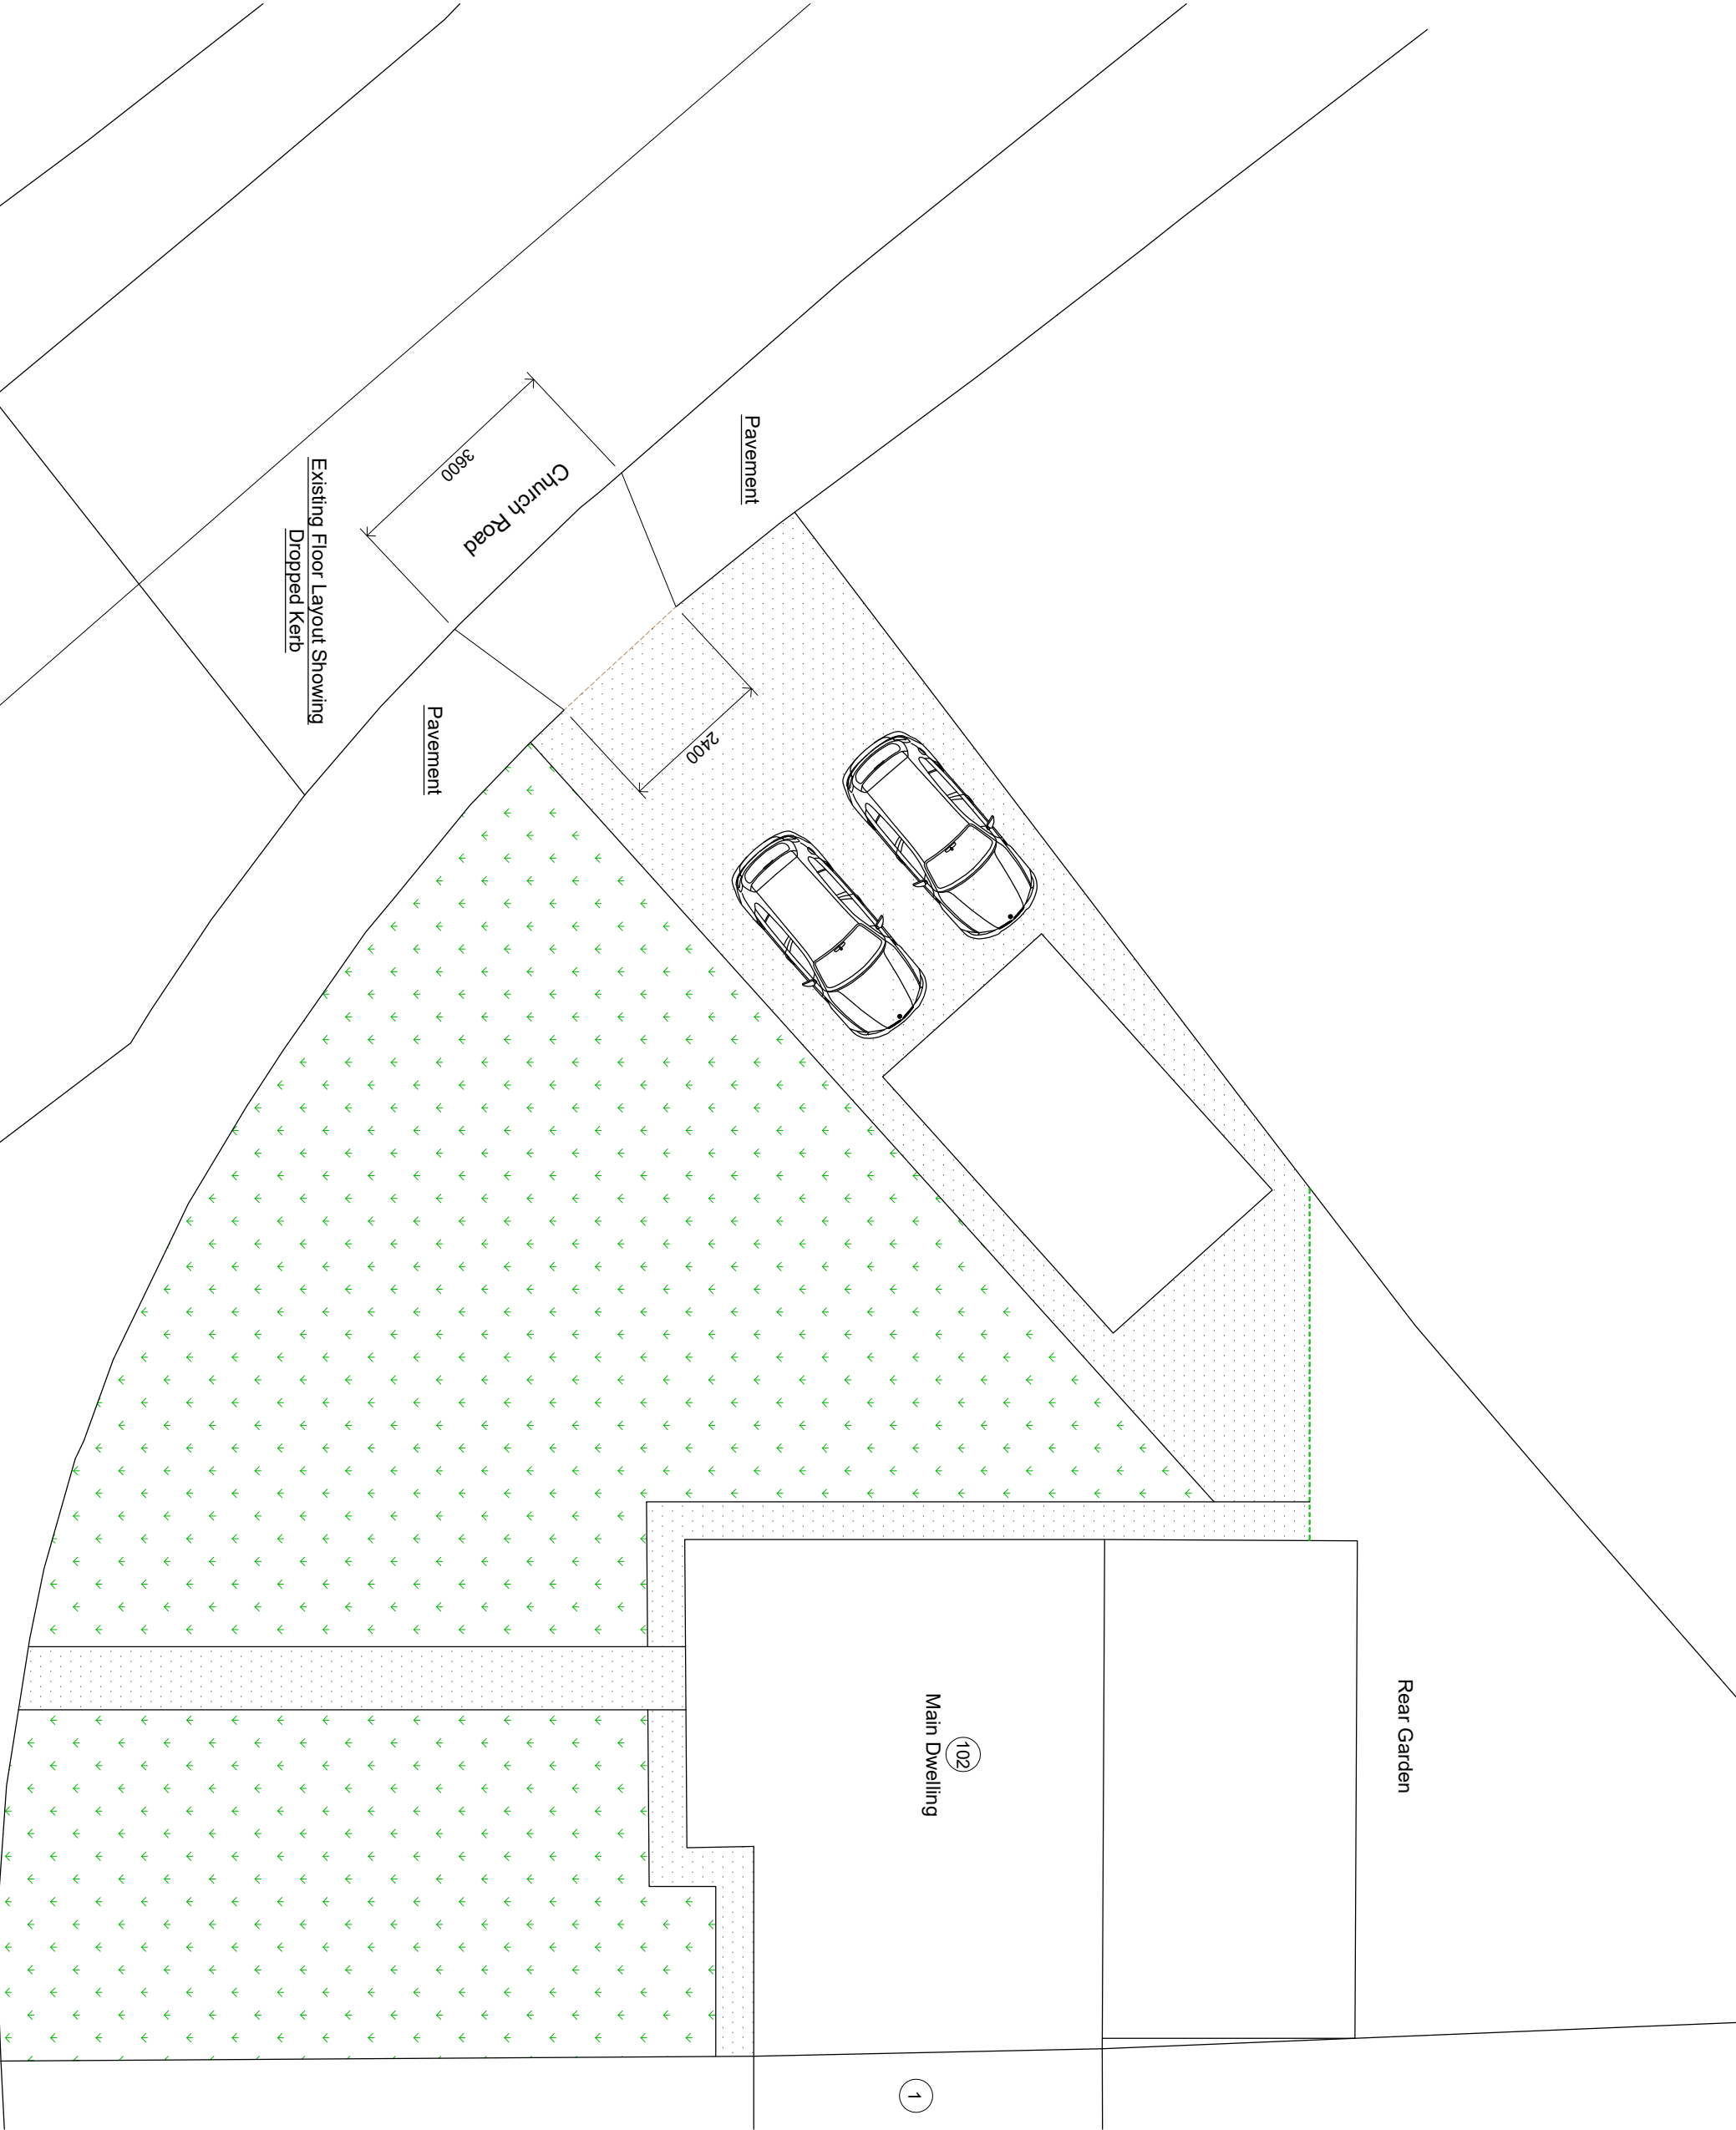

Proposed Extended Drop Kerb:

REV	AMENDMENT	DATE	CHKD
A	Planning Issue	30.07.24	RS

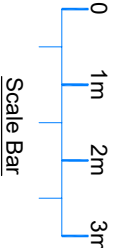

CLIENT	Rajesh Korkak
PROJECT	102 Church Road Hayes - Middlesex UB3 2LN
DRAWING TITLE	Proposed Extended Drop Kerb Existing Floor Layouts Sheet 1
SCALE	1:50 @ A1 1:100 @ A3
DRAWN BY	RS
CHECKED	RS
DATE	30.07.24
DRAWING NUMBER	2024 - 97 - 01
REVISION	A