



NOTES

CONTRACTORS MUST VERIFY ALL DIMENSIONS ON SITE BEFORE COMMENCING ANY WORK ON SHOP DRAWINGS

DO NOT SCALE FROM THIS DRAWING

RS ATPA COPYRIGHT

- Notes:
- Do not scale this drawing
 - All dimensions to be verified on site and any discrepancy reported to the client
 - This drawing to be read in conjunction with all relevant drawings

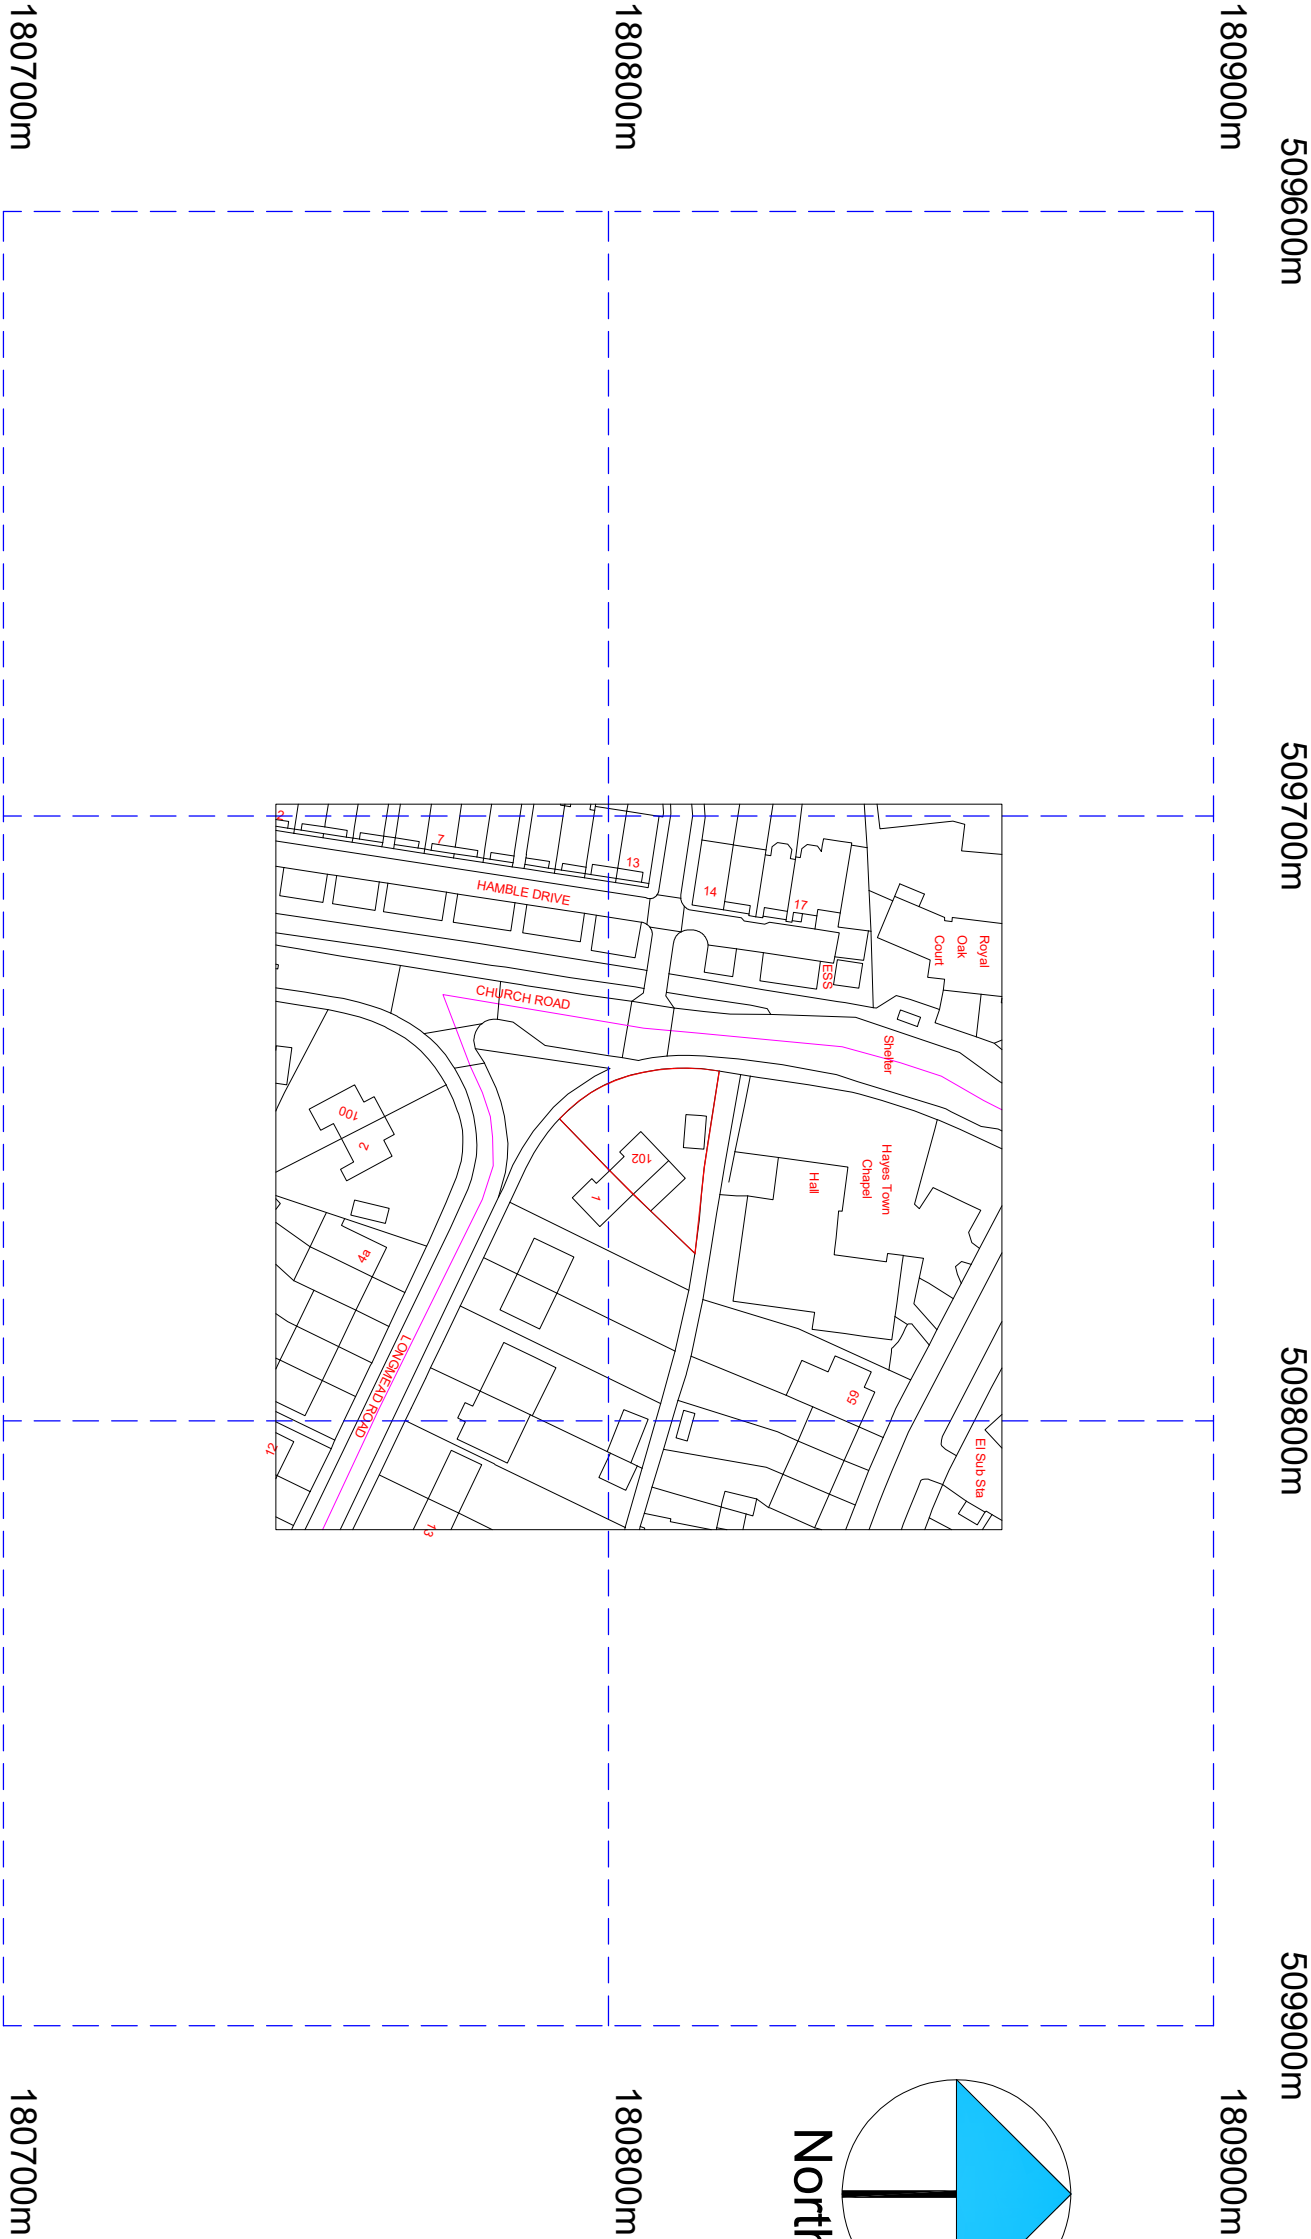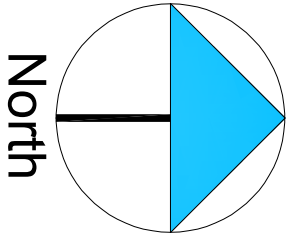

A	Planning Issue	30.07.24	RS
REV	AMENDMENT	DATE	CHD

CLIENT	Rajesh Kotak
PROJECT	102 Church Road Hayes - Middlesex UB3 2LN
DRAWING TITLE	Proposed Location Plan Sheet 4

SCALE	DRAWN BY	CHECKED	DATE
1:625 @ A1	RS	RS	30.07.24
1:1250 @ A3			
DRAWING NUMBER	2024 - 97 - 04	REVISION	A

©Crown Copyright and database rights 2023 OS Licence no. AC0000805567

DRAWING STATUS

Planning Issue