

NOTES


CONTRACTORS MUST VERIFY ALL DIMENSIONS ON SITE BEFORE
COMMENCING ANY WORK ON SHOP DRAWINGS

DO NOT SCALE FROM THIS DRAWING


RS ATTRA COPYRIGHT

Notes:

1. Do not scale this drawing
2. All dimensions to be verified on site and any discrepancy reported to the client
3. This drawing to be read in conjunction with all relevant drawings

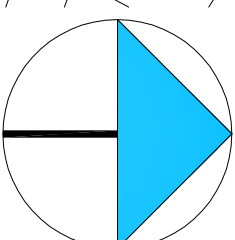

North

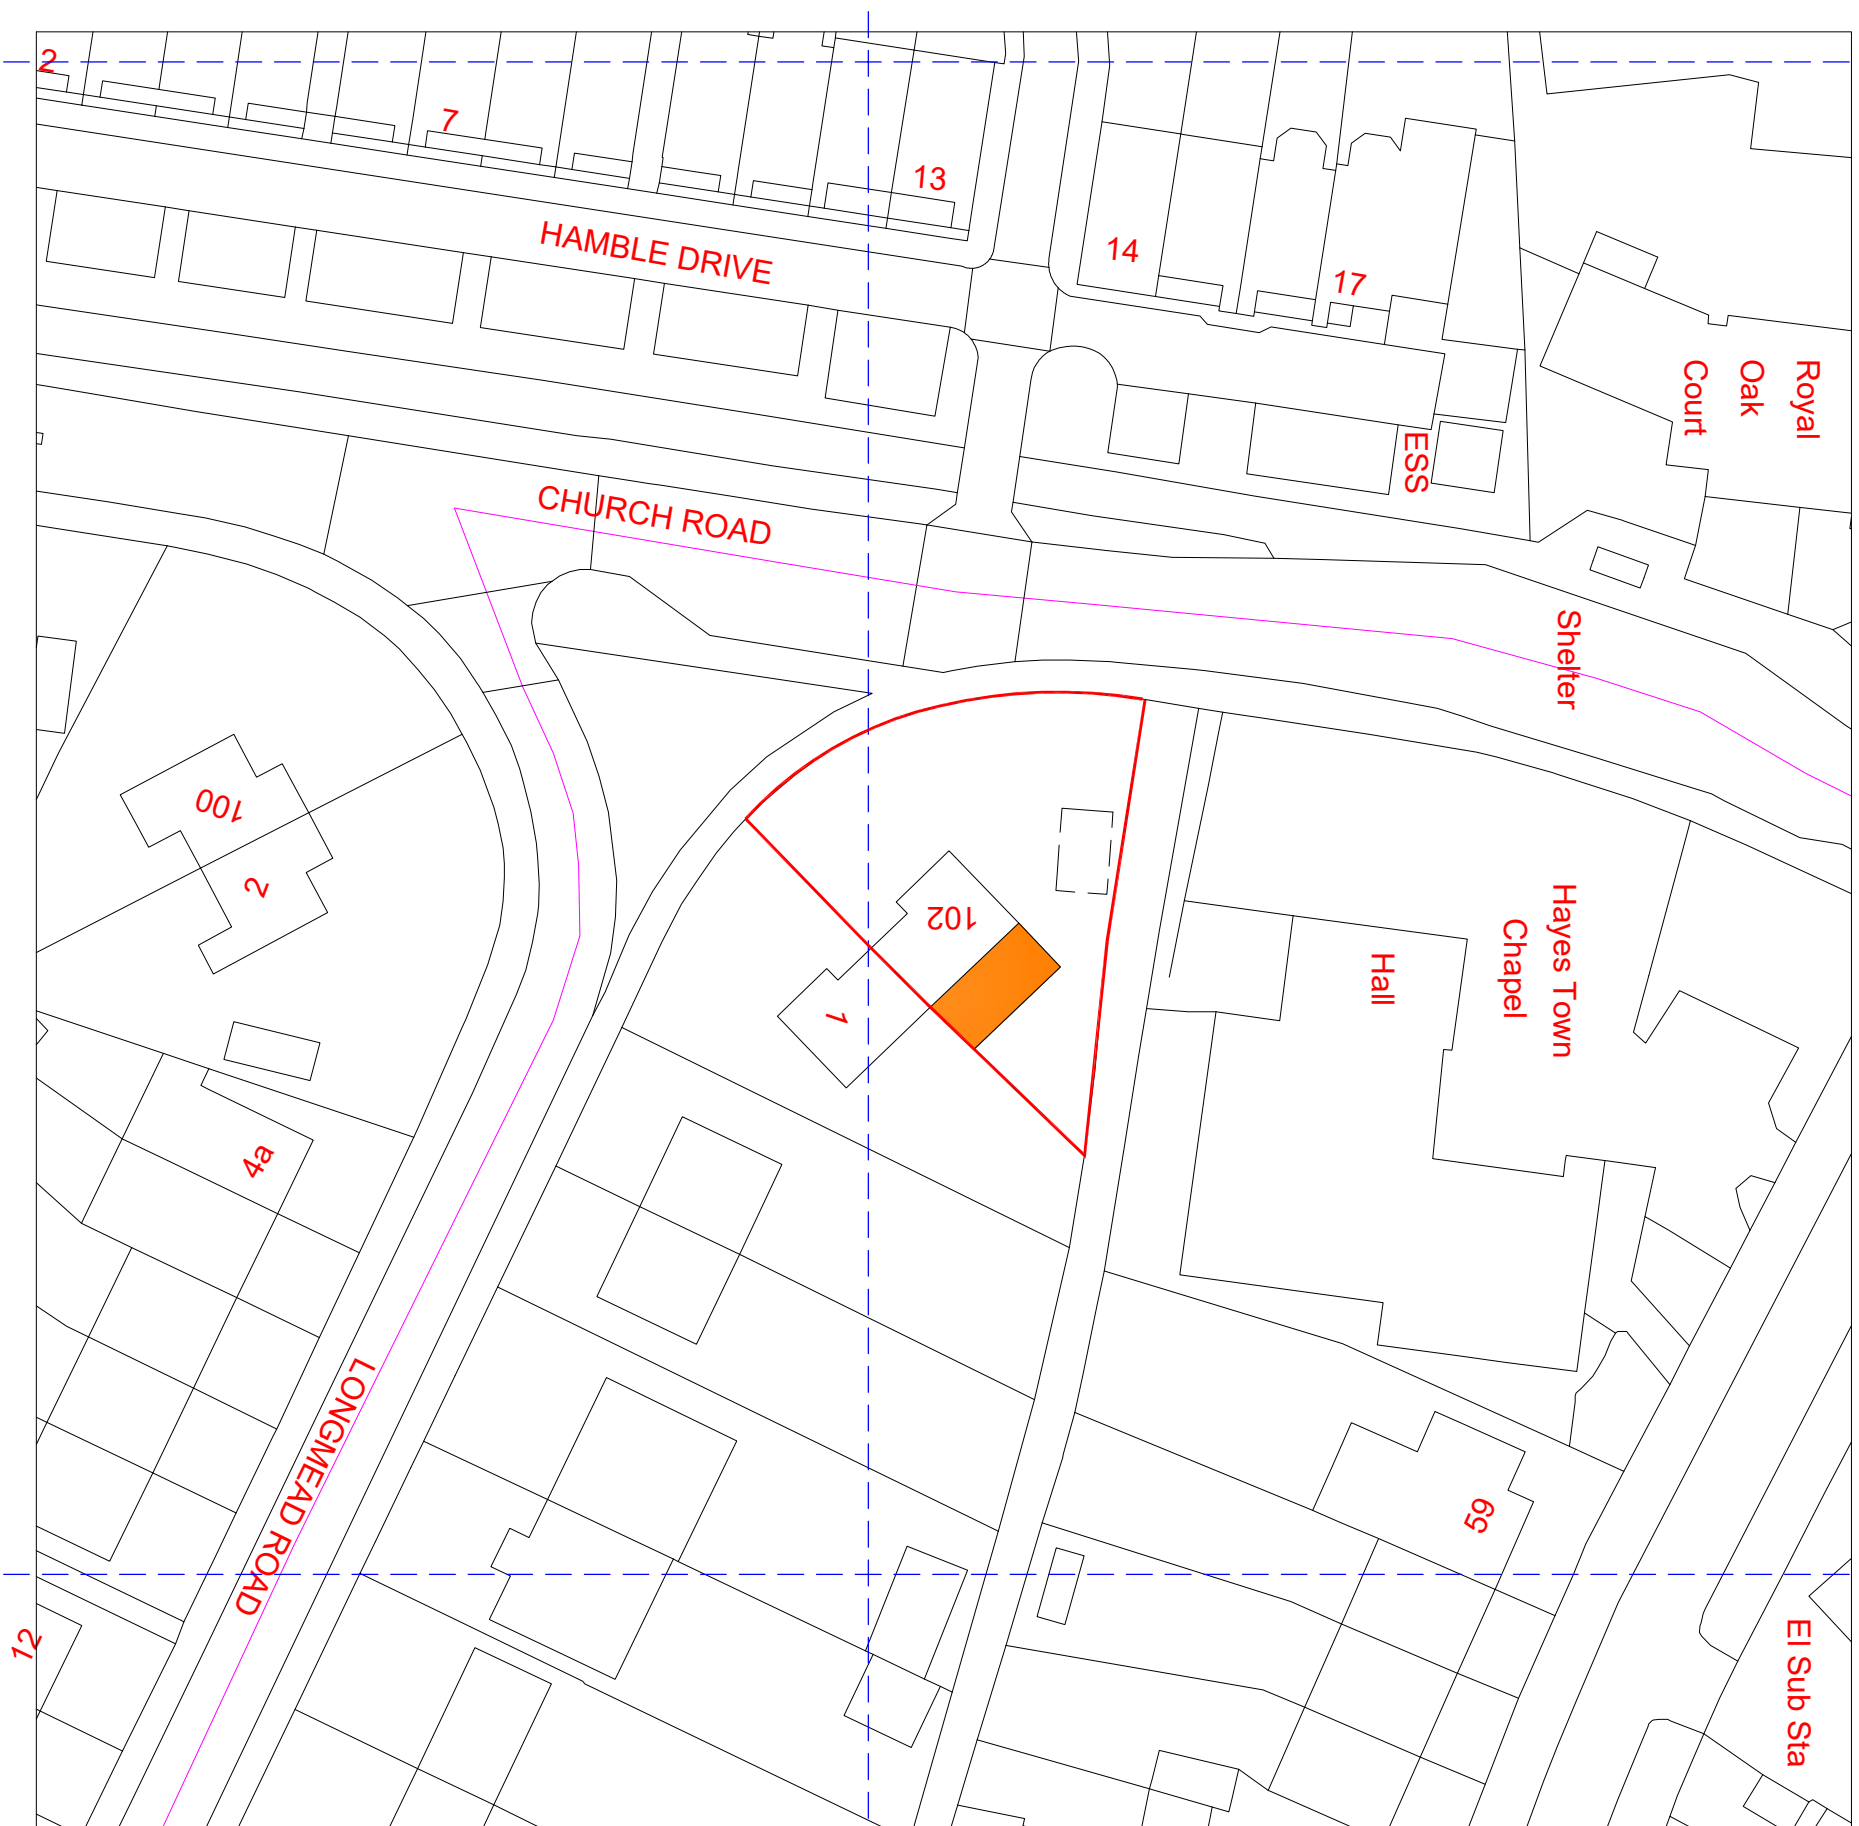

REV	A	DATE	CHHD
AMENDMENT	Planning Issue	29.01.24	RS

CLIENT
Rajesh Katak

PROJECT
102 Church Road
Hayes - Middlesex
UB3 2LN

DRAWING TITLE

Proposed Block Plan

Sheet 4

SCALE	DRAWN BY	CHECKED	DATE
1:250 @ A1	RS	RS	29.01.24
1:500 @ A3			

DRAWING STATUS

Planning Issues

DRAWING NUMBER
2024 - 06 - 04

A