






PROPOSED FRONT ELEVATION  
1:100

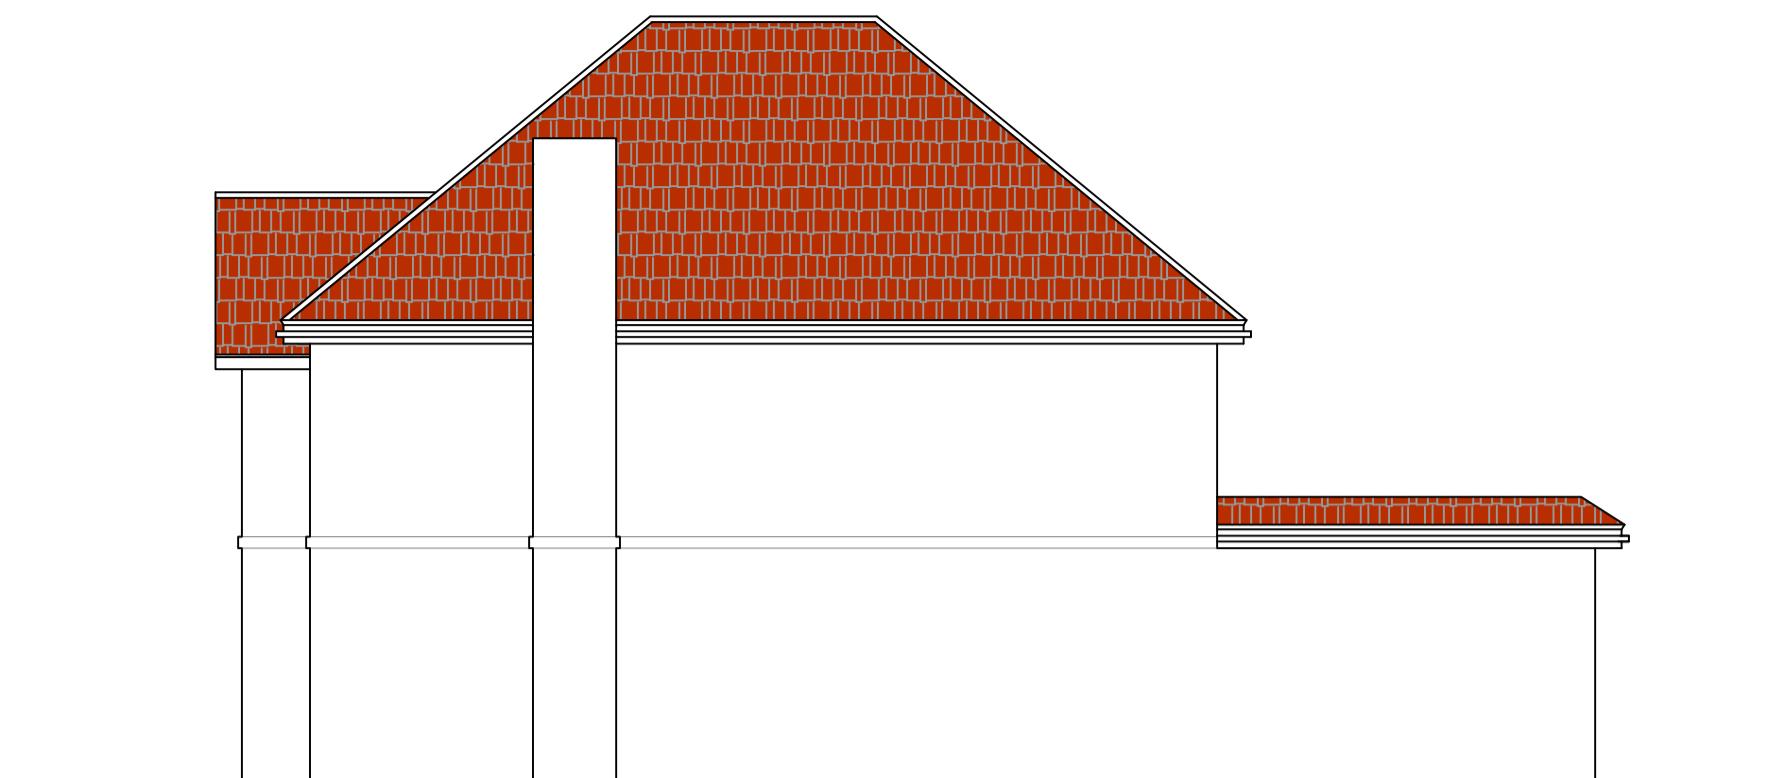


PROPOSED SIDE ELEVATION  
1:100

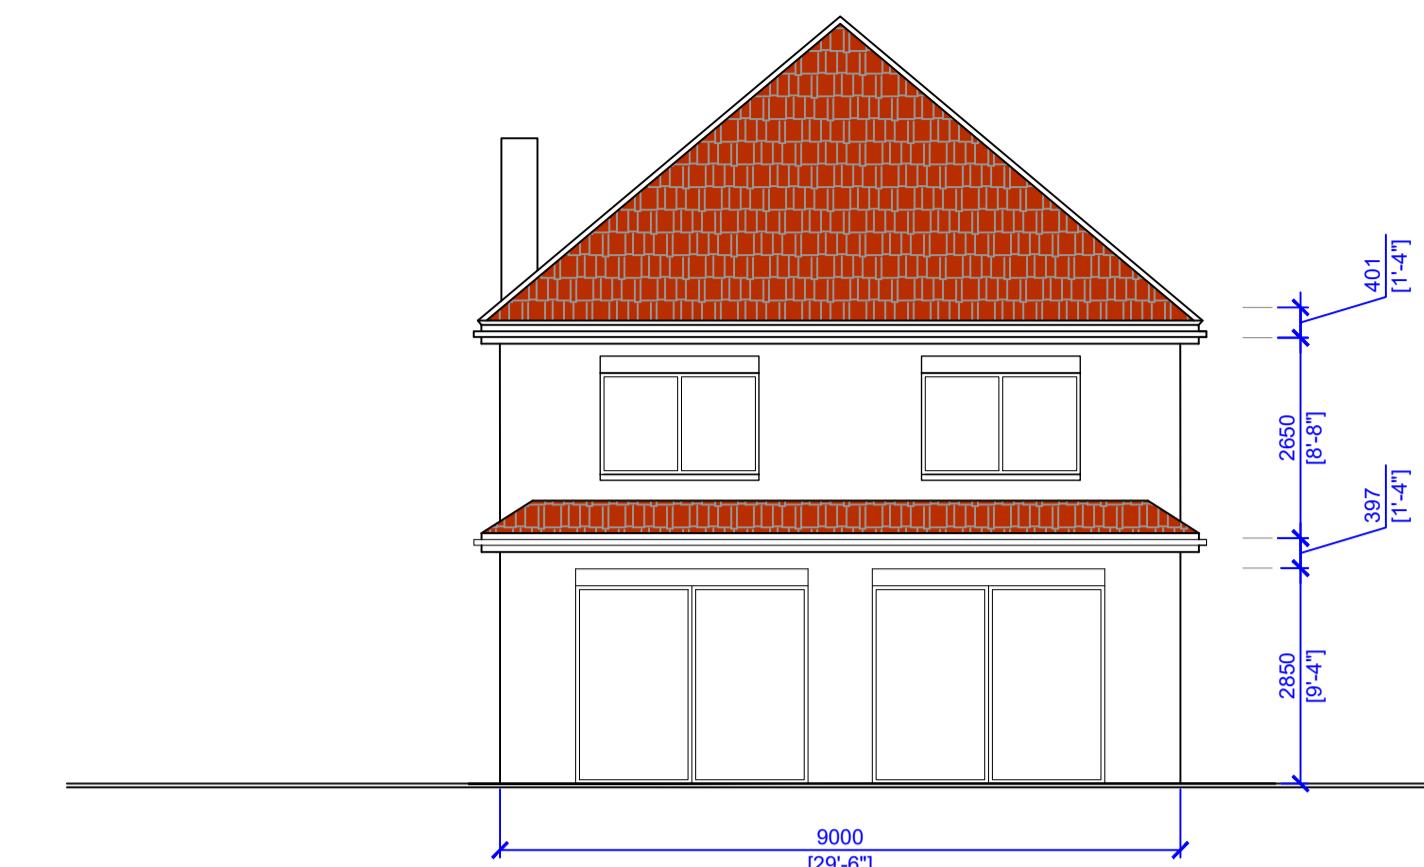

PROPOSED REAR ELEVATION  
1:100

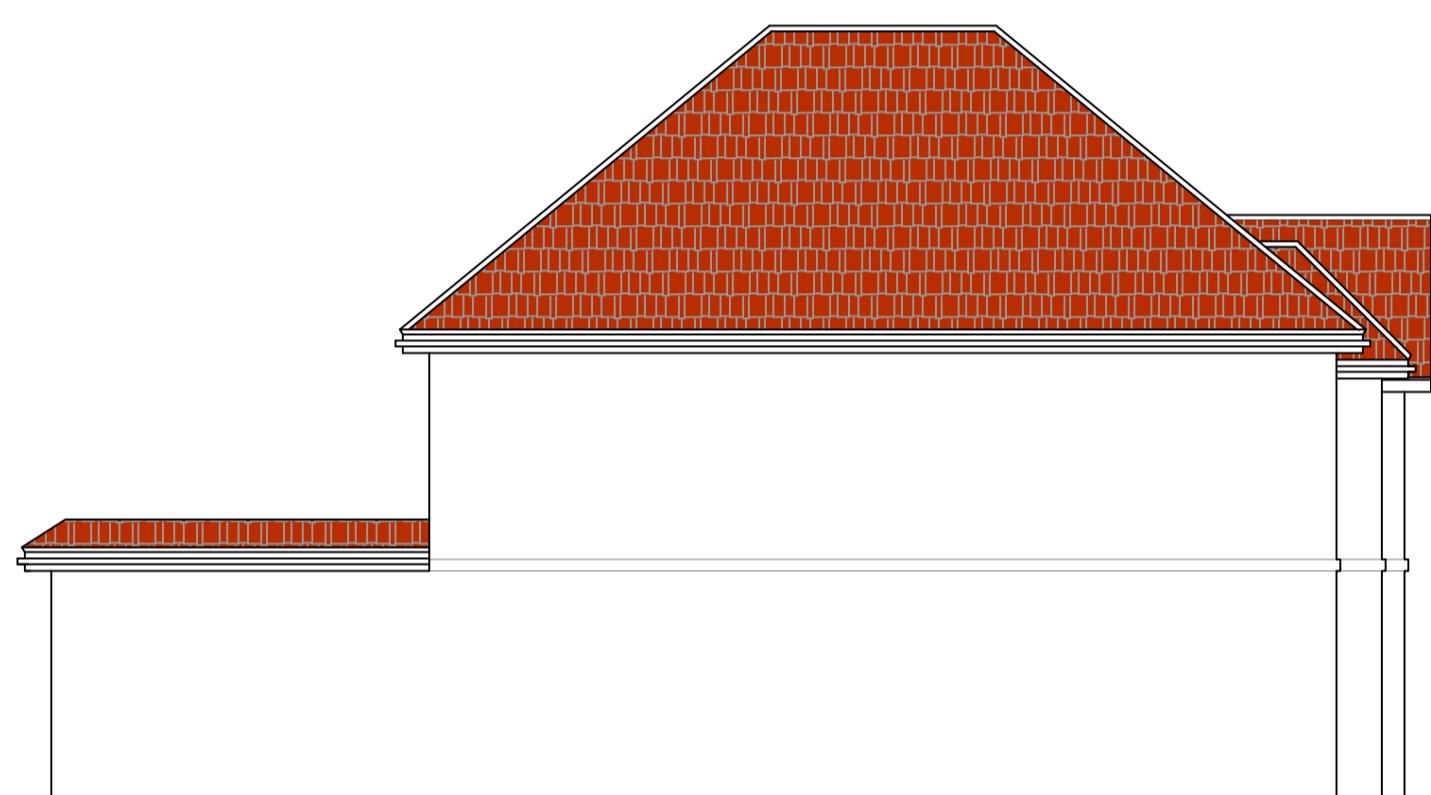


PROPOSED SIDE ELEVATION  
1:100

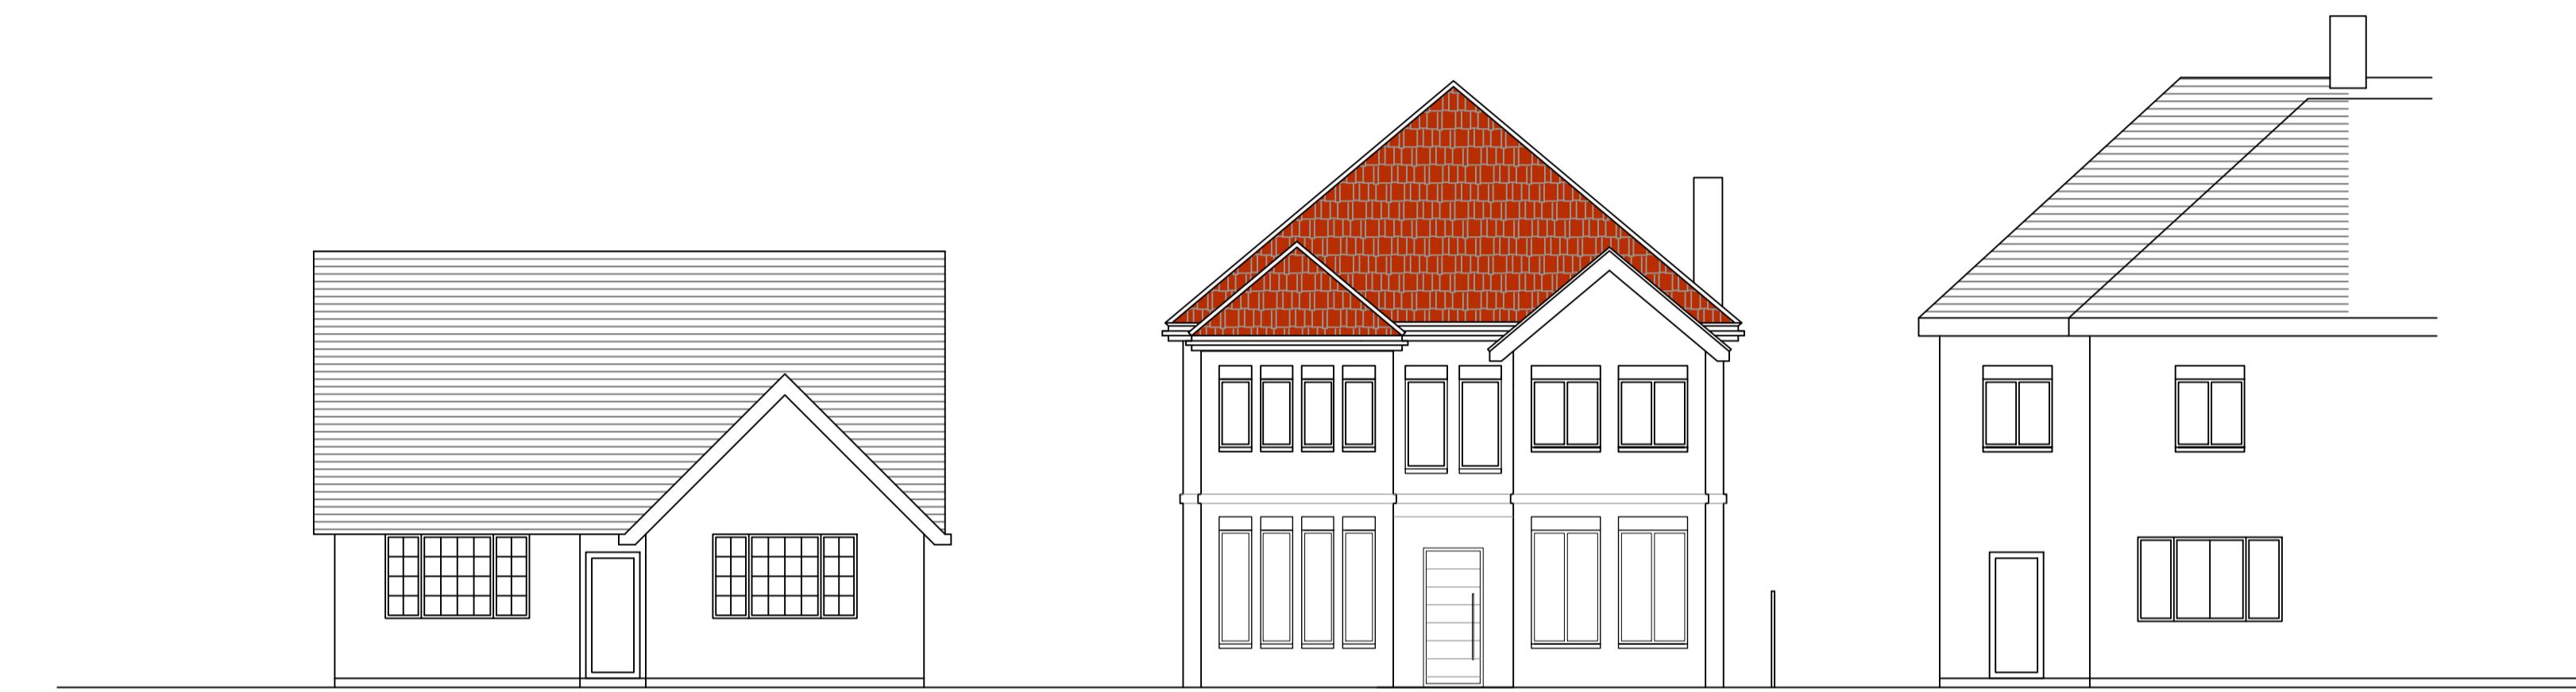


PROPOSED ROAD VIEW  
1:100




EXISTING FRONT ELEVATION  
1:100

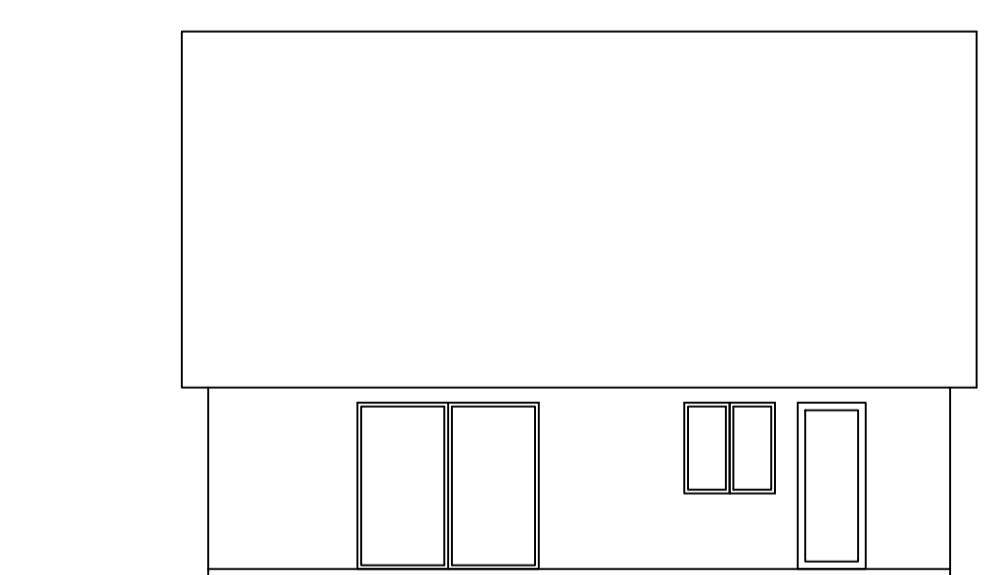

EXISTING REAR ELEVATION  
1:100

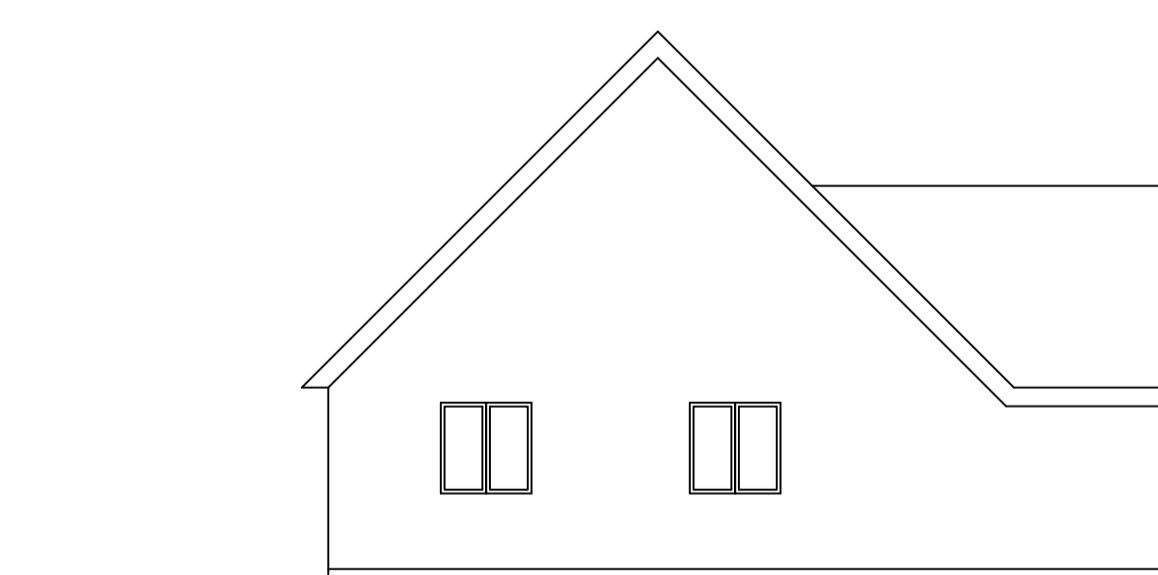

EXISTING SIDE ELEVATION  
1:100

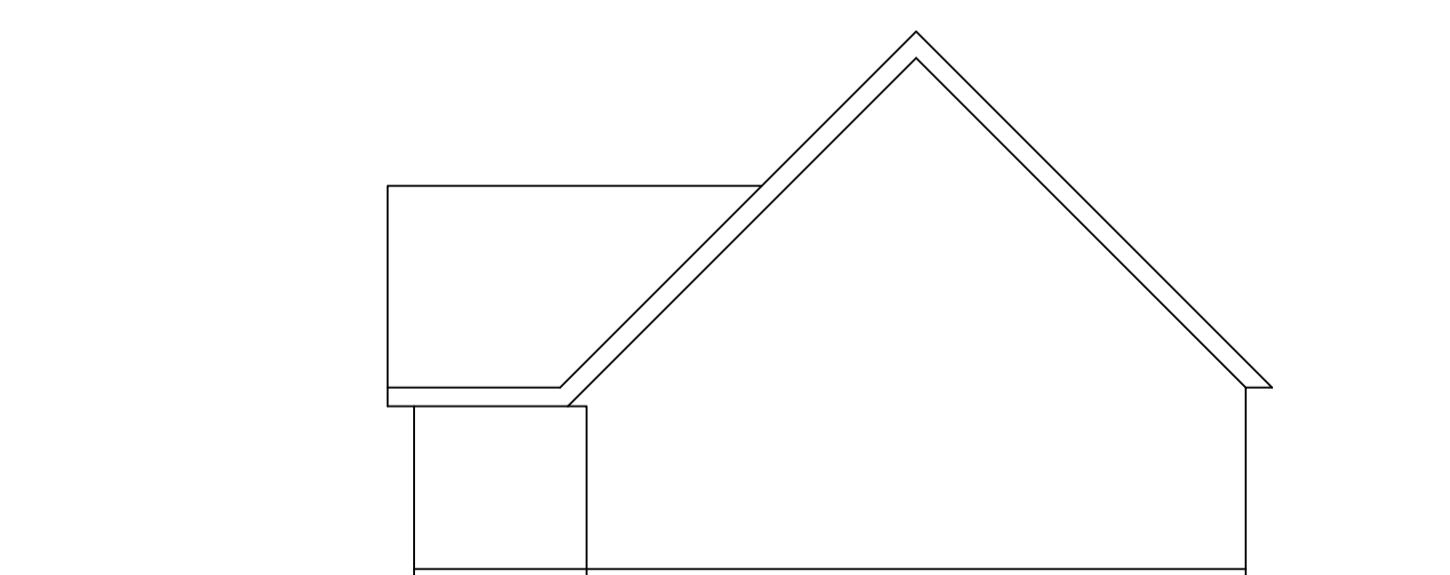

EXISTING SIDE ELEVATION  
1:100

SCALE BAR 1:100