






01 - OS MAP

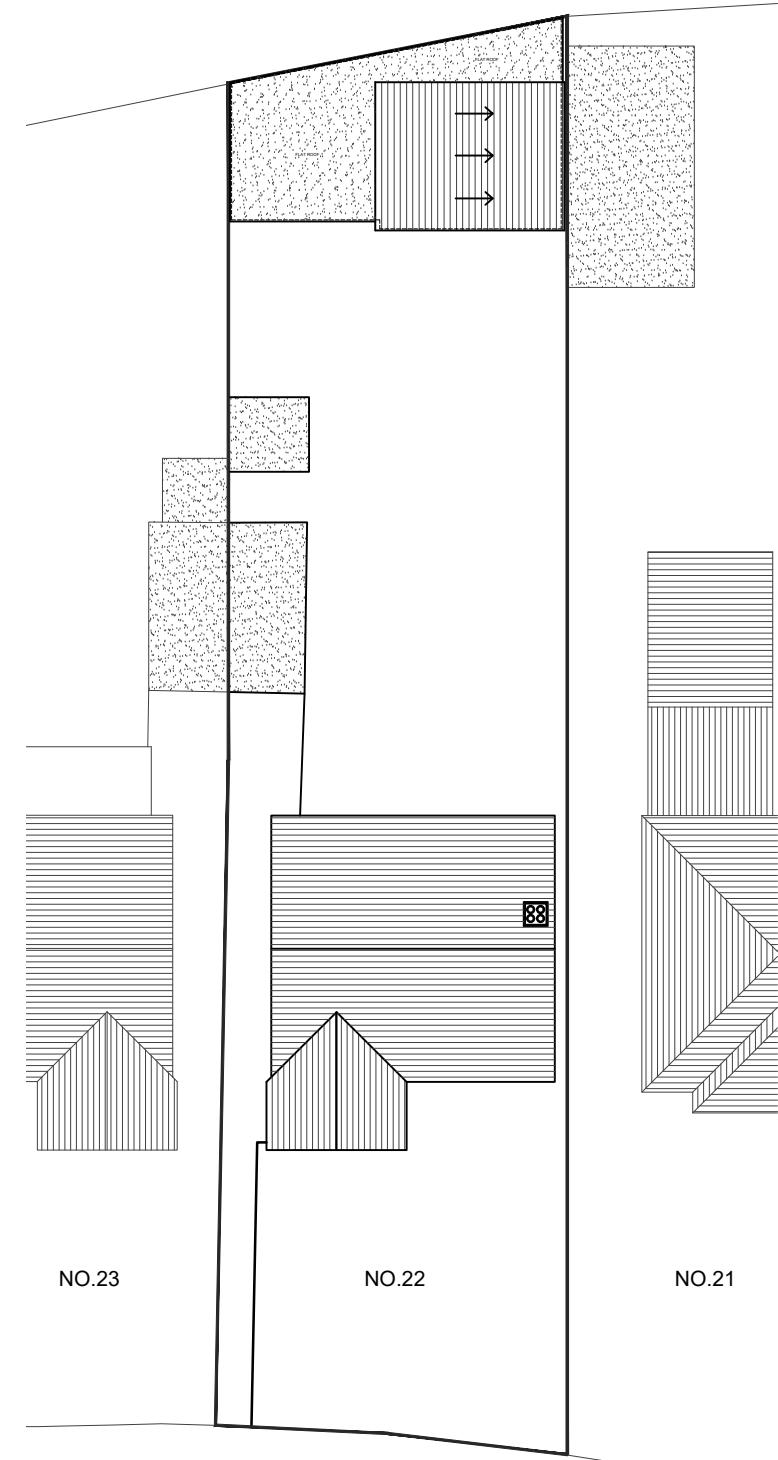

02 - EXISTING BLOCK PLAN SCALE 1:250

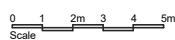

03 - PROPOSED BLOCK PLAN SCALE 1:250

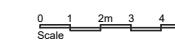

- NOTES
 - Dimensions are not to be scaled from this drawing by contractors. The contractor is requested to check all dimensions before the work started.
 - Report any discrepancies to the client or architect before undertaking the work described in the drawings.
 - Dimensions are approximate site dimensions and are to be verified by the contractor on site before any fabrication/site works i.e foundations etc occur
 - Contractor is responsible for all temporary propping to existing structure

HOUSE-HOLDER
APPLICATION

DE ARCHITECTURAL CONSULT LTD
M: 07824773079, 07869580774
E: design.endeavour@gmail.com

Project	22 Park Road Hayes LONDON, UB9 8JN		
Title	OS MAP & BLOCK PLANS (OUT BUILDING)		
Scale	Drawn	Approved	Date
As shown@A3	TA		MAR 24
Job No.	Drawing No.		Rev.
DAC-237/24	PF-22PR-01		-