

The Proposed works will comply with Policy D12a of the London Plan

KEY TO SYMBOLS



Protected means of escape in accordance with Building Regulations Part B



30 min fire wall construction in accordance with Building Regulation Part B




Heat detector linked to automatic fire detection and alarm system. Cat L2



Smoke detector linked to automatic fire detection and alarm system. Cat L2



30 min fire door

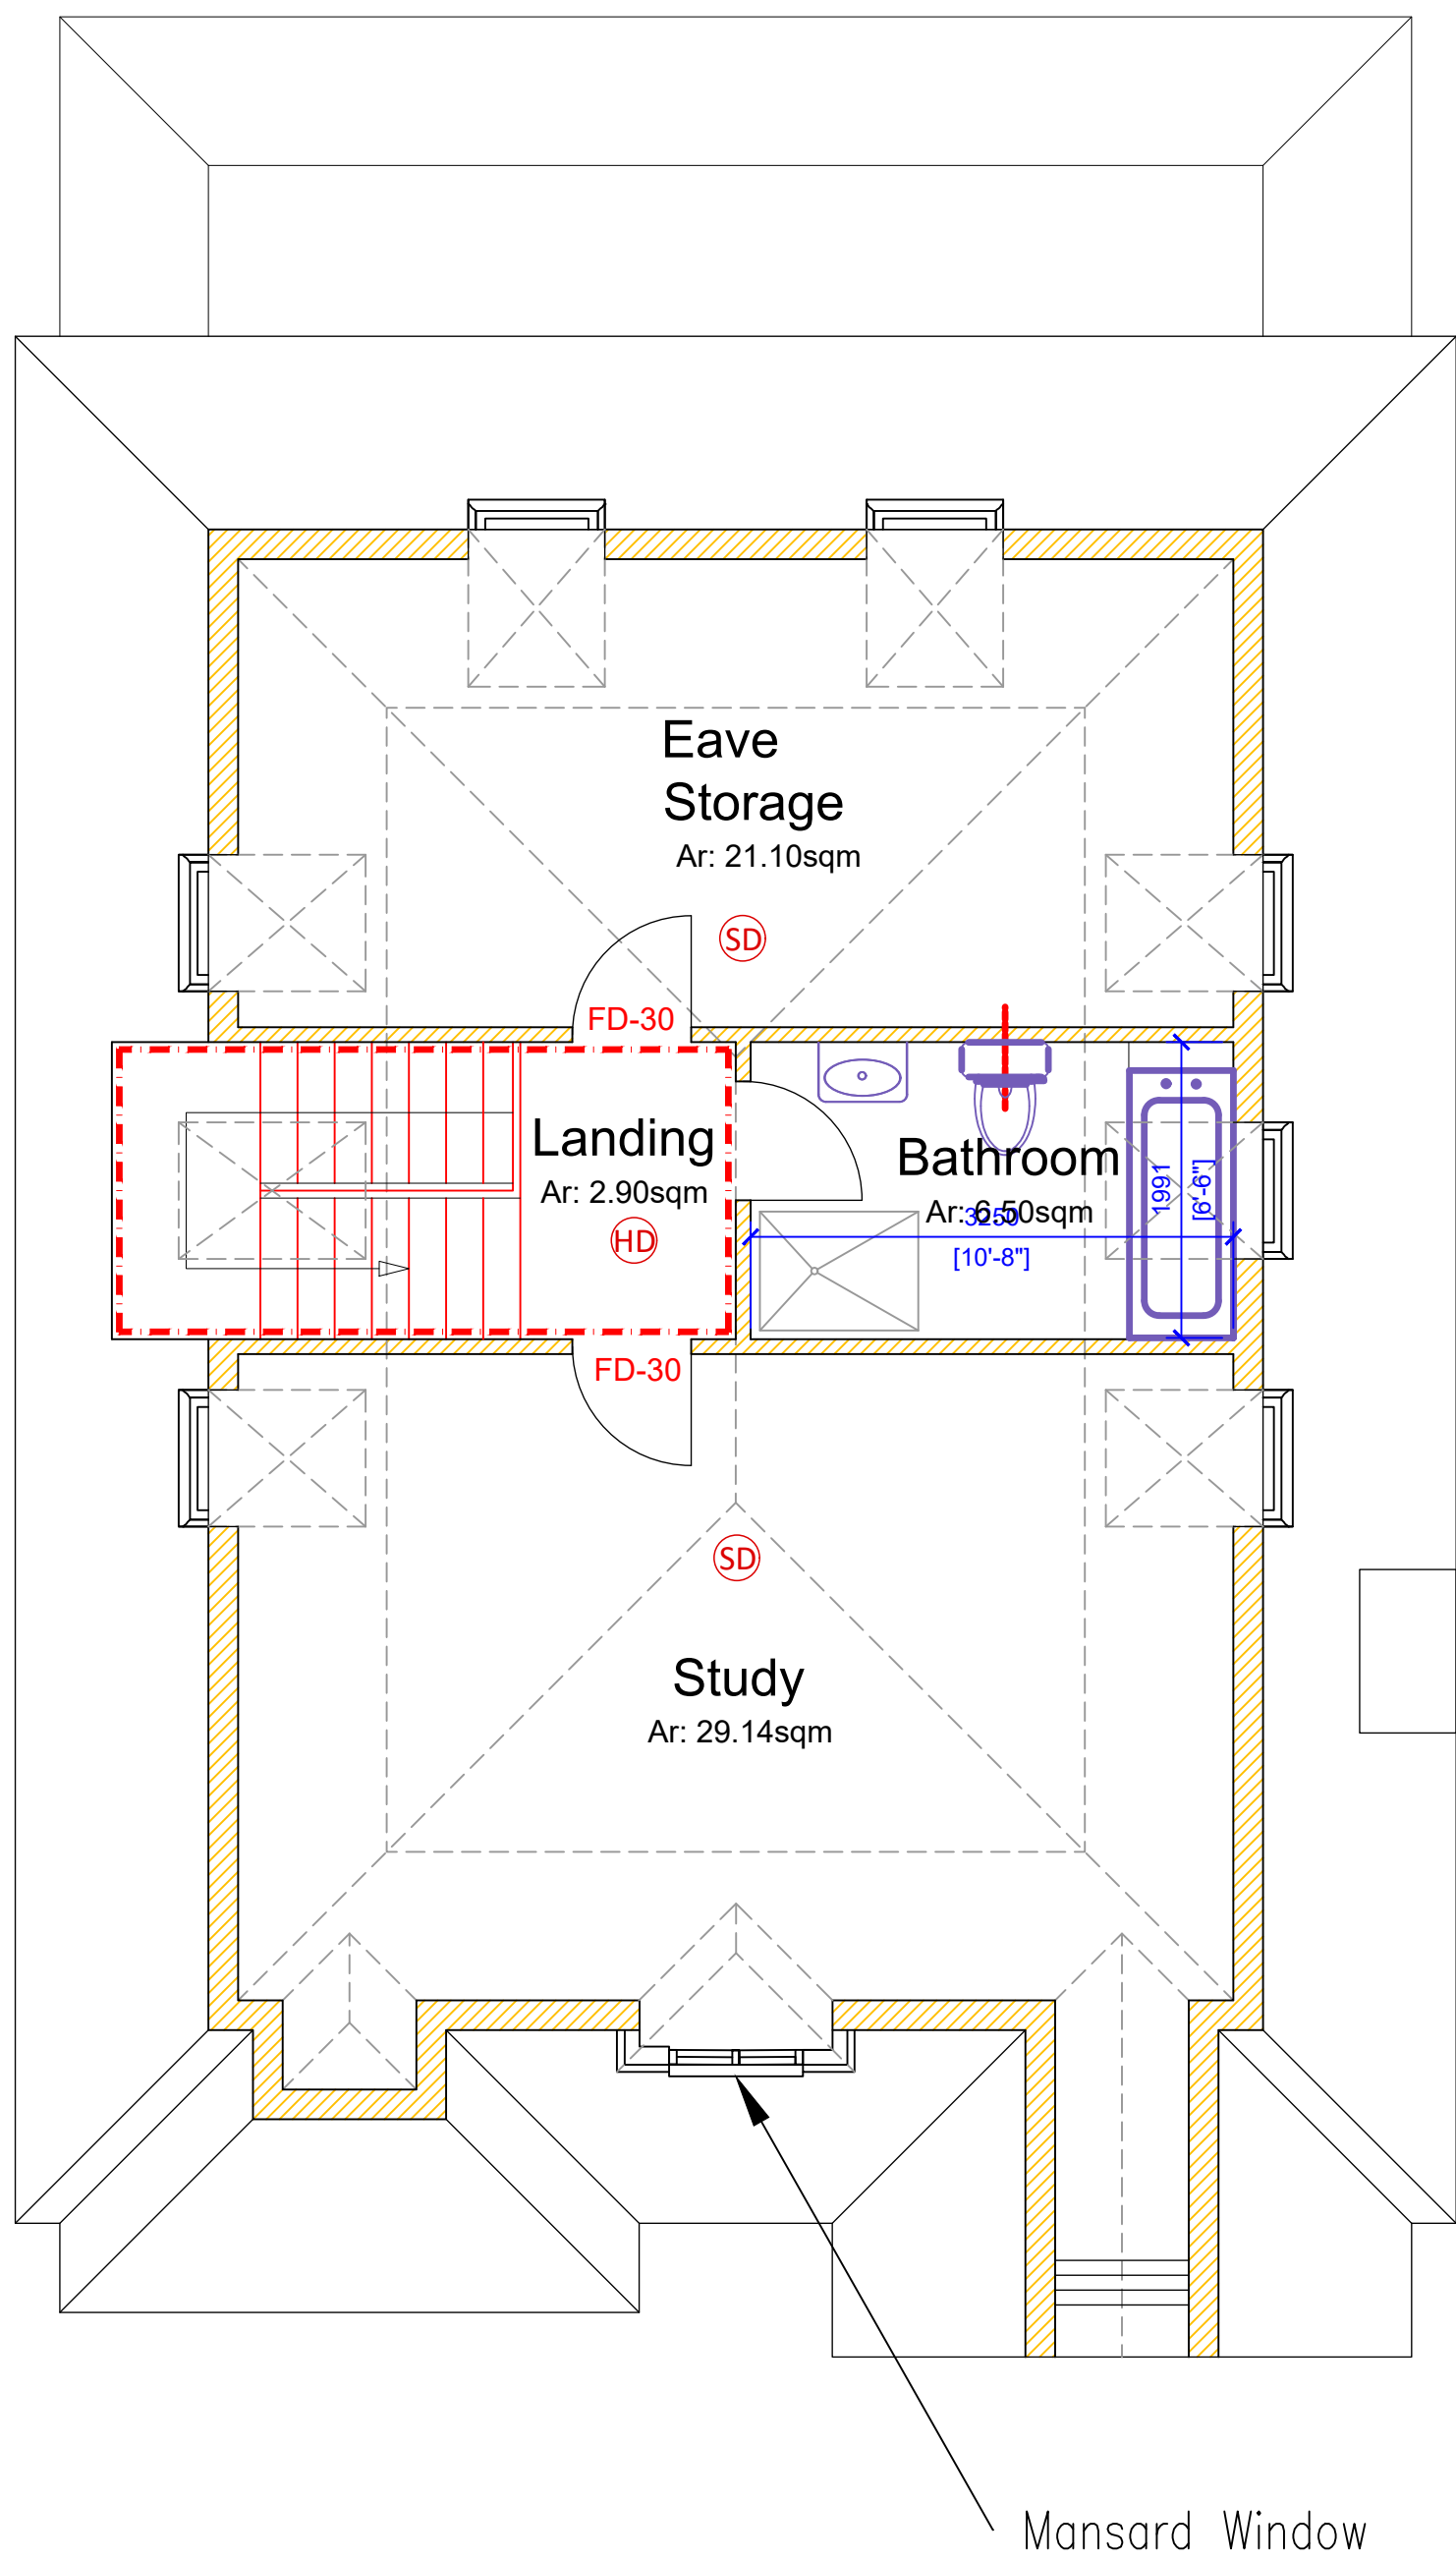

PROPOSED LOFT PLAN
1:50