


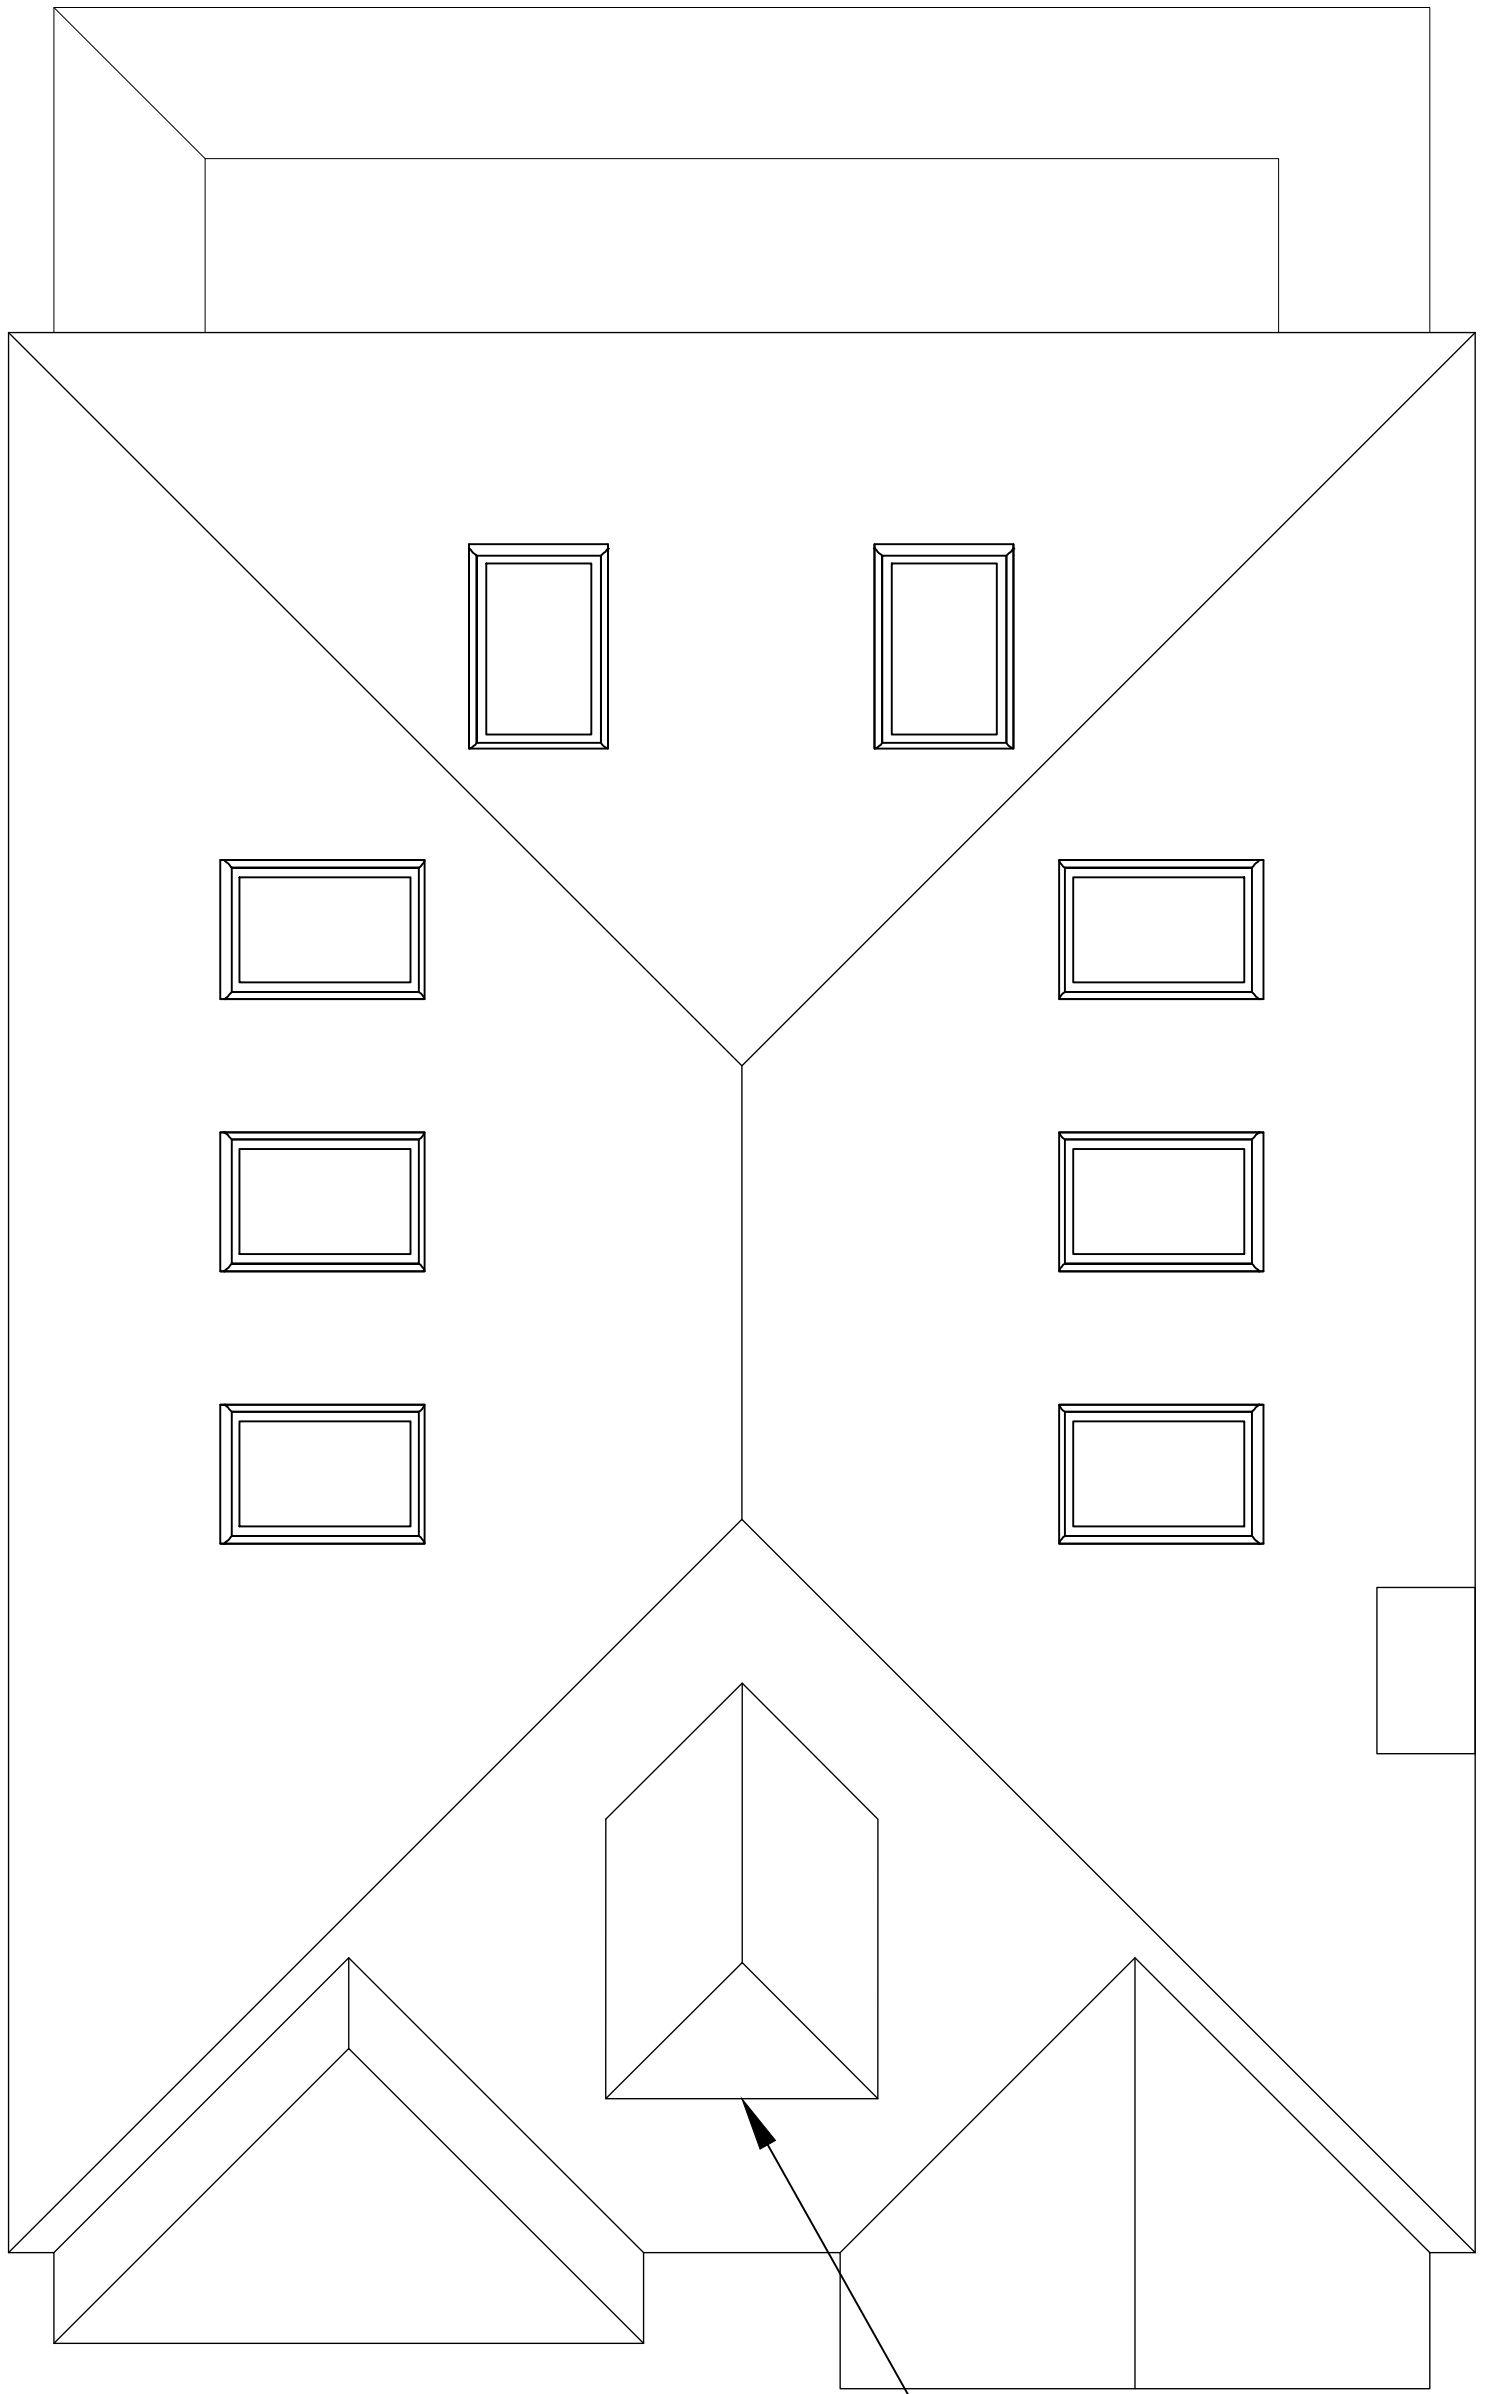

New Mansard Window

PROPOSED LOFT PLAN  
1: 50