


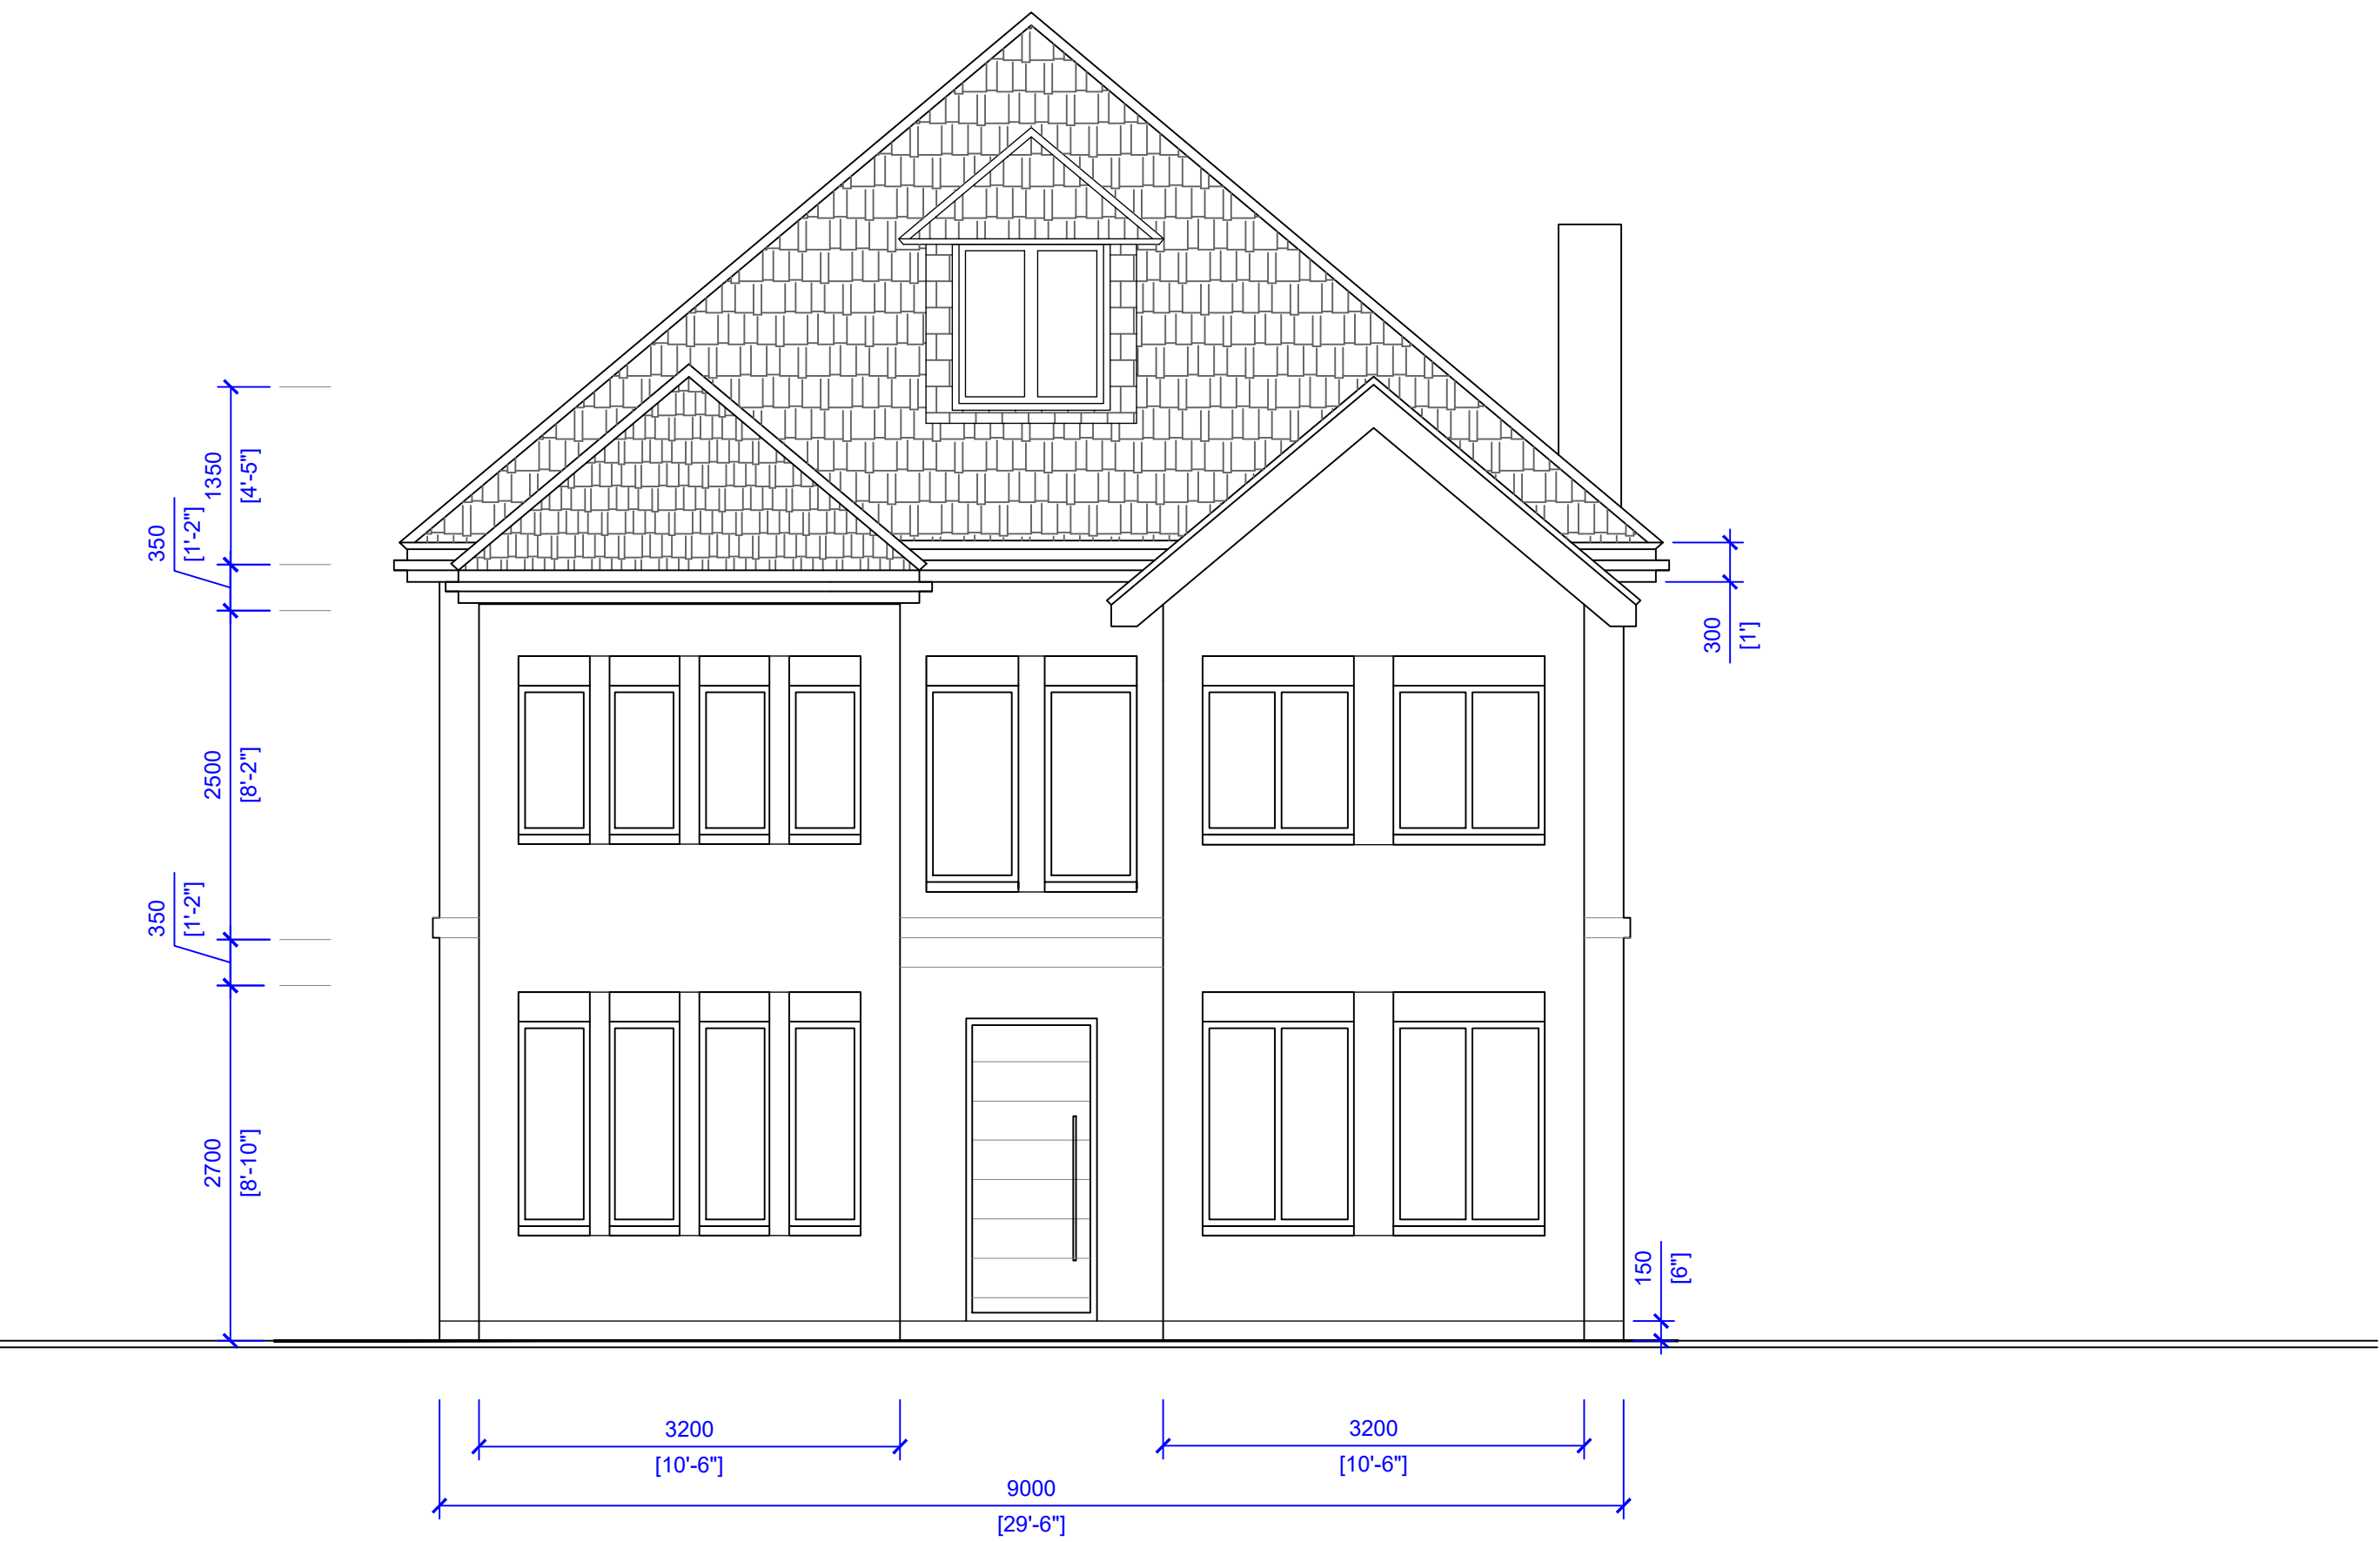

PROPOSED FRONT ELEVATION
1:50