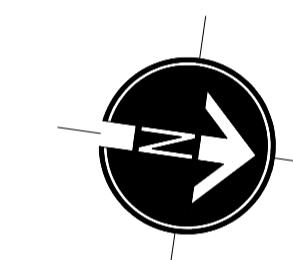
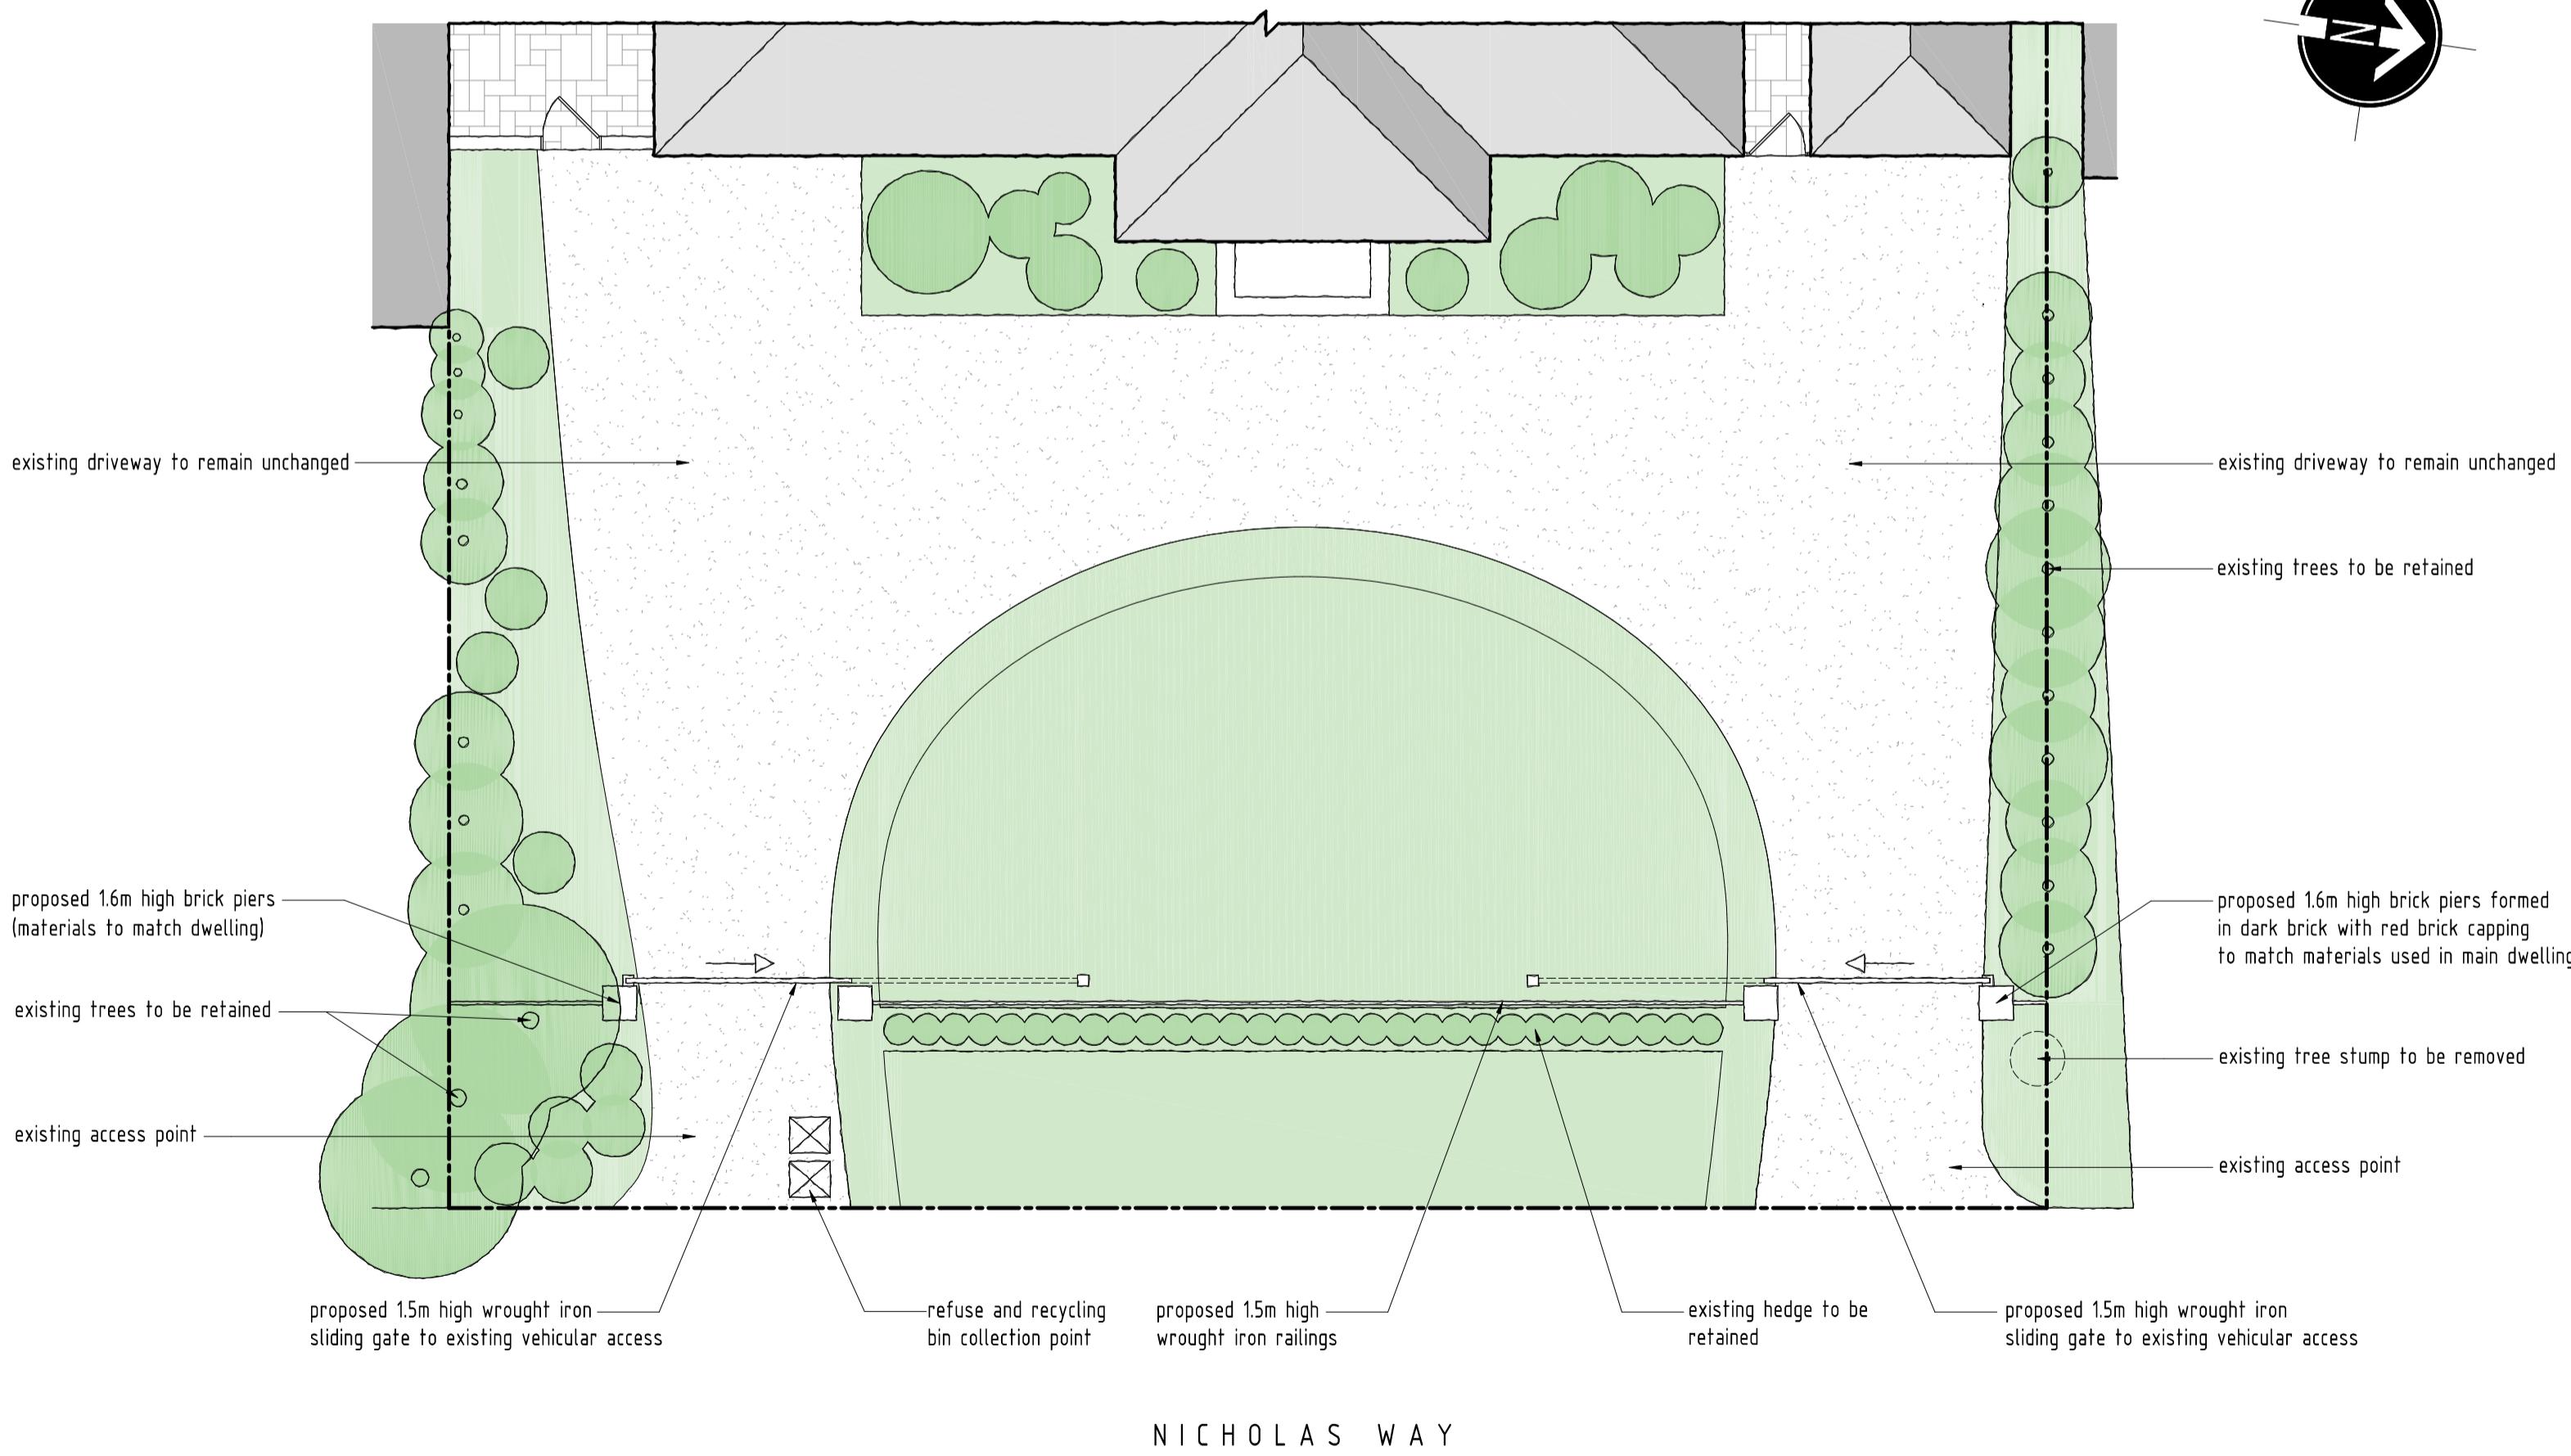
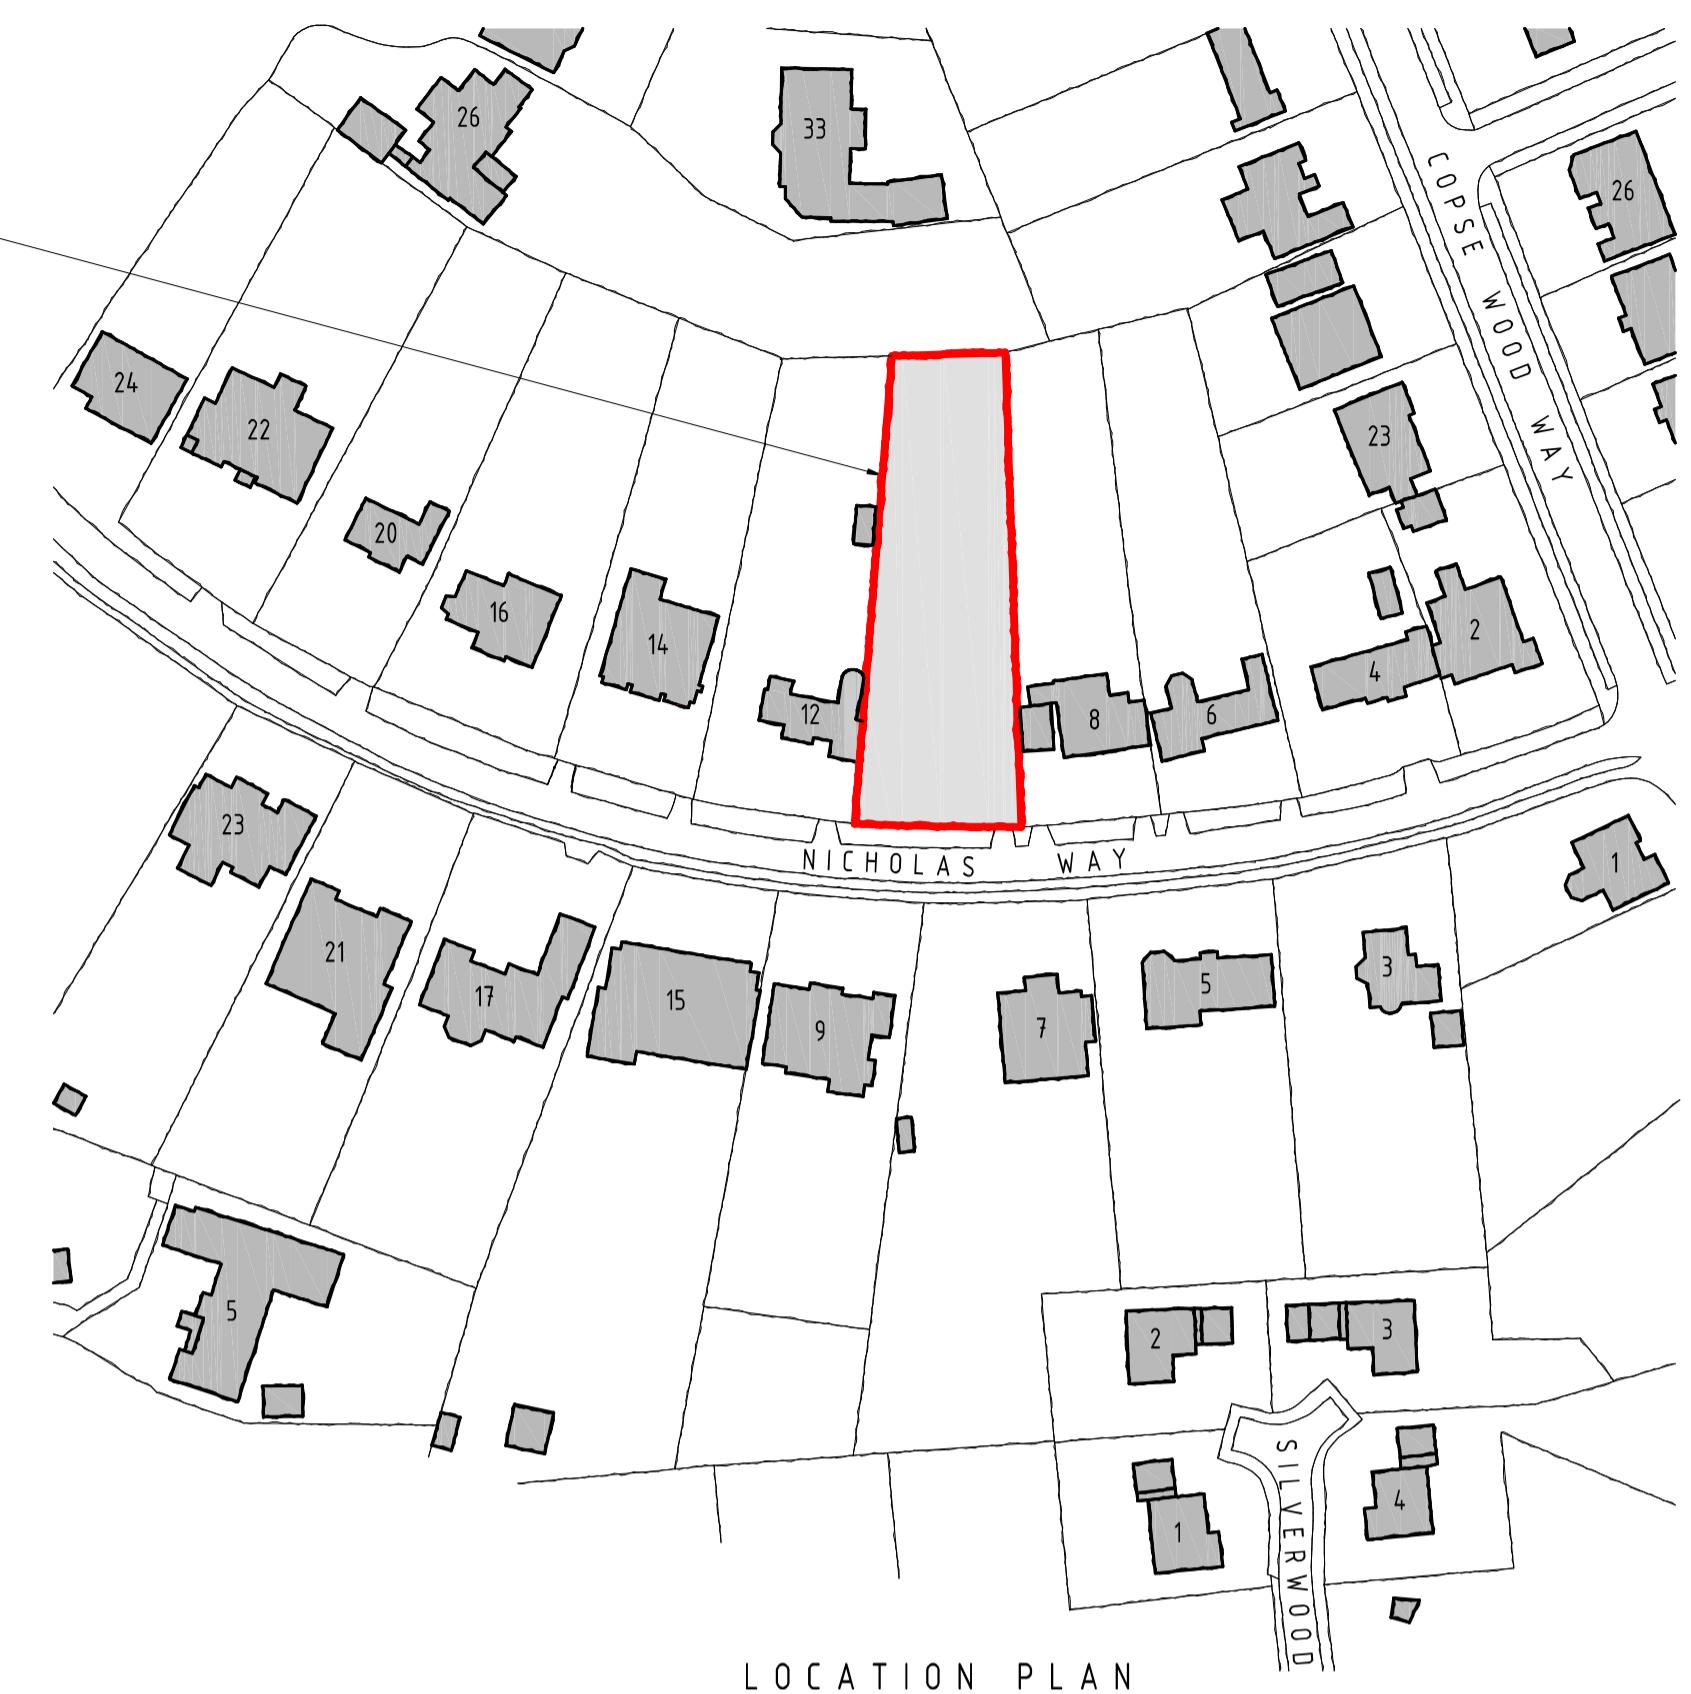
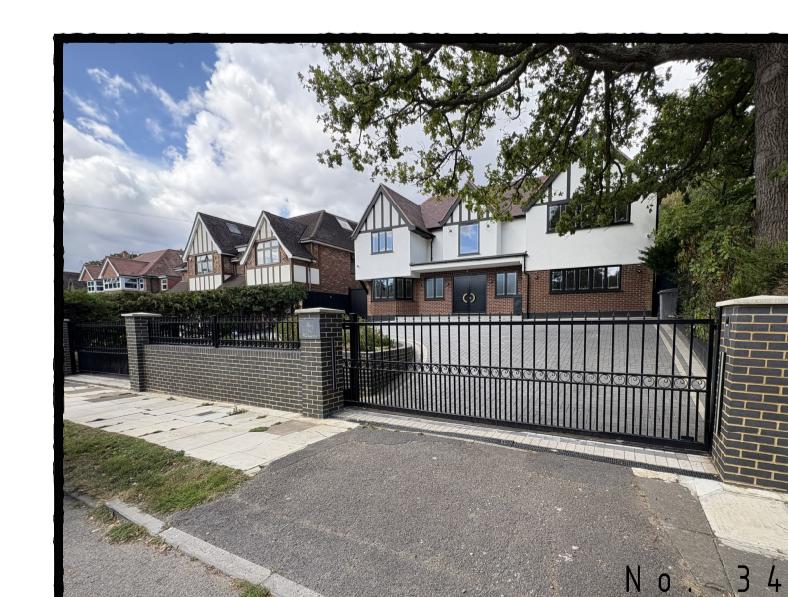


application site

EXAMPLES OF GATES AND RAILINGS
ALONG NICHOLAS WAY

A	24/11/2025	Materials (Council comment).
rev:	date:	description:
scale:	1:100 A1	date: 16 / 09 / 2025
drawing no:	1526 / P / 1A	drawn: RS/TF
drawing: SITE LAYOUT PLAN, LOCATION PLAN & PROPOSED FRONT BOUNDARY DETAIL		
project:	LAND AT 10 NICHOLAS WAY, NORTHWOOD, MIDDLESEX, HA6 2TS	
client:	MR THAKRAR & MRS. TANWANI THAKRAR	

DUSEK DESIGN ASSOCIATES LTD
ARCHITECTURE + PLANNING01895 831 103
info@dusek.co.uk
www.dusek.co.uk