


THIS DRAWING MUST BE READ IN CONJUNCTION WITH
THE GHA ARBORICULTURAL REPORT AND PLANS

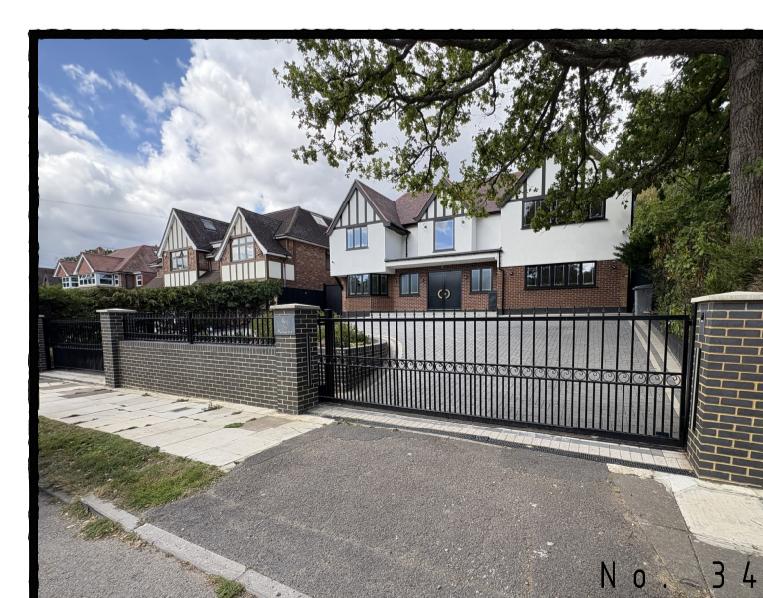

B	10/12/2025	Arboricultural info added
A	24/11/2025	Materials (Council comment).
rev: date: description:		
scale: 1:100 A1 date: 16 / 09 / 2025		
drawing no: 1526 / P / 1B drawn: RS/TF		
drawing: SITE LAYOUT PLAN, LOCATION PLAN & PROPOSED FRONT BOUNDARY DETAIL		
project: LAND AT 10 NICHOLAS WAY, NORTHWOOD, MIDDLESEX, HA6 2TS		
client: MR THAKRAR & MRS. TANWANI THAKRAR		

DDA

DUSEK DESIGN ASSOCIATES LTD
ARCHITECTURE + PLANNING

01895 831 103
info@dusek.co.uk
www.dusek.co.uk

