


Location Plan

Site Address: 4, Meadow Way, Ruislip, HA4 8TE

Date Produced: 31-Jan-2024

Scale: 1:1250 @A4

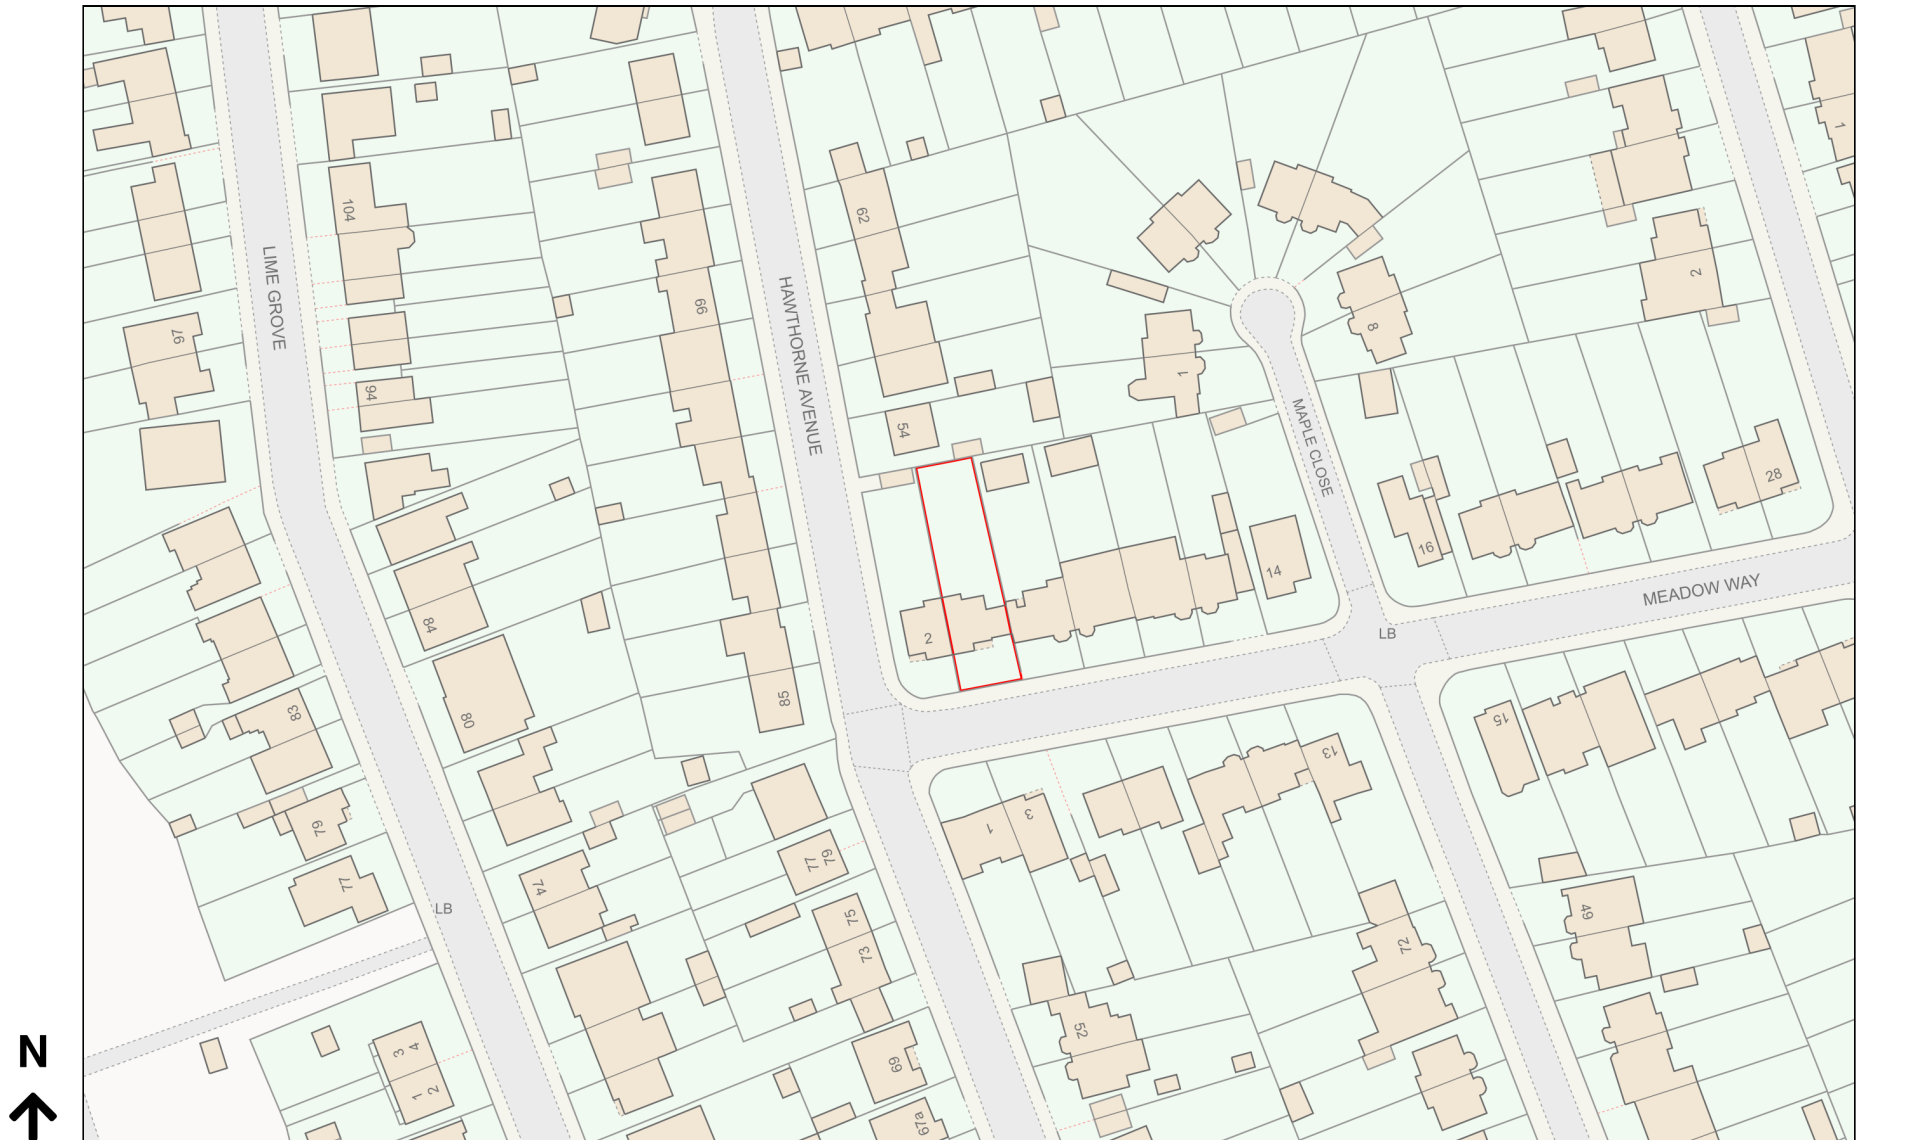

Planning Portal Reference: PP-12767719v1

0 50
Metres