
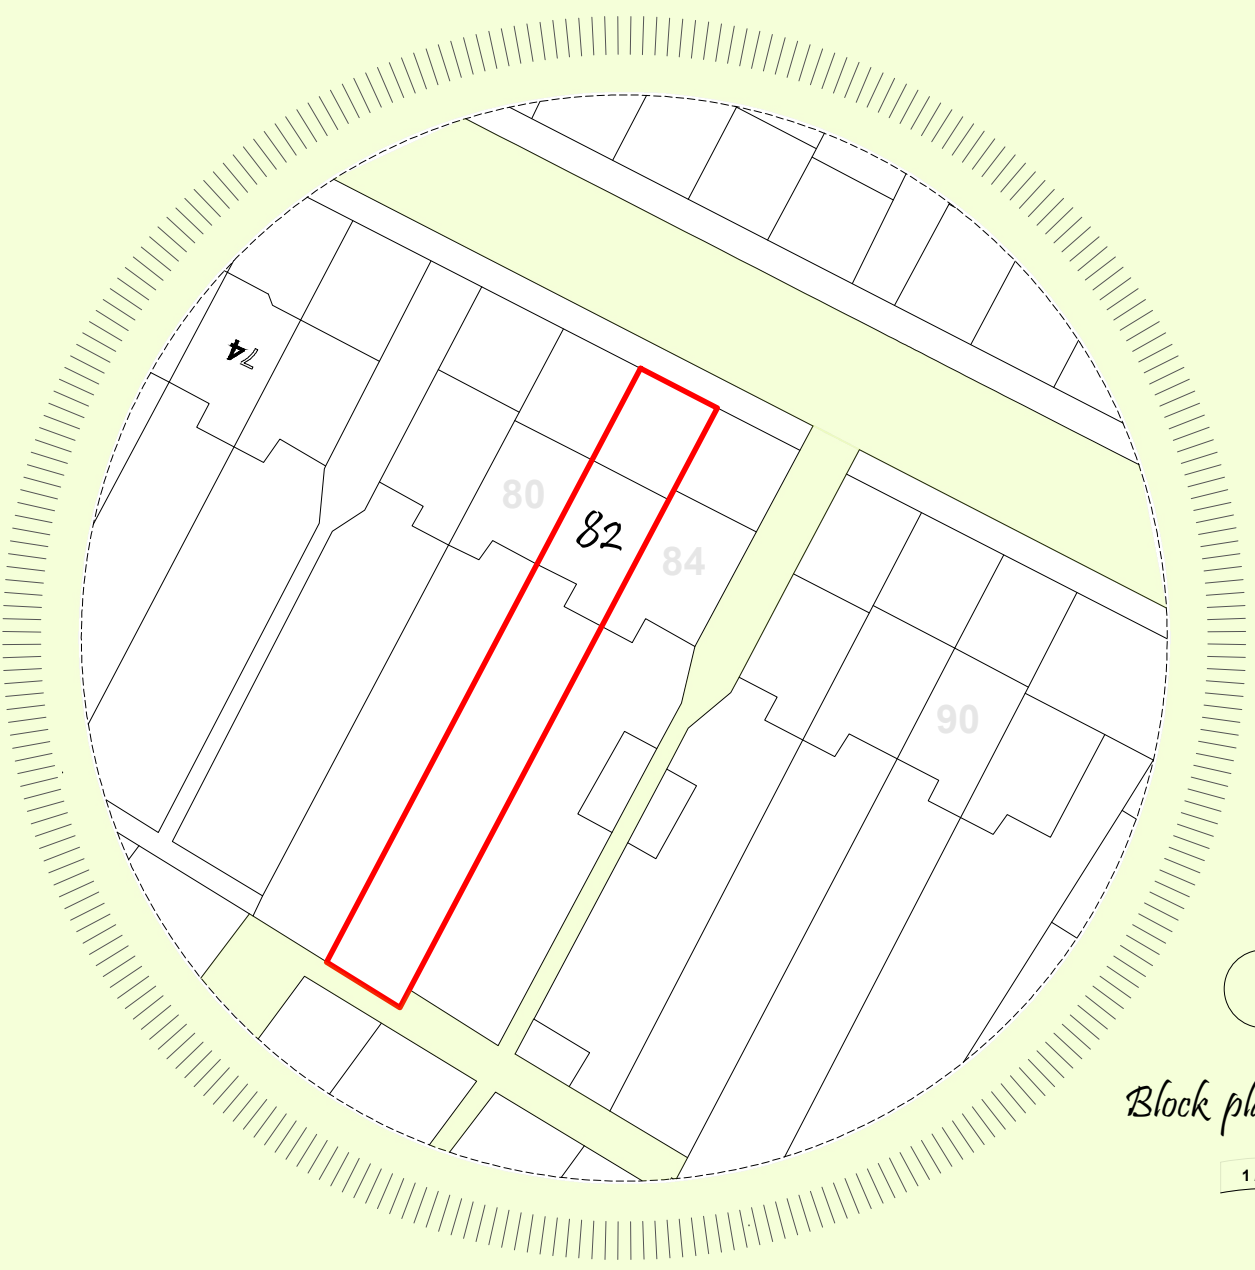
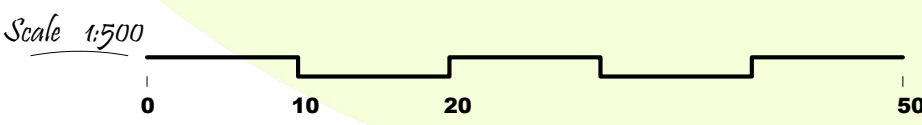


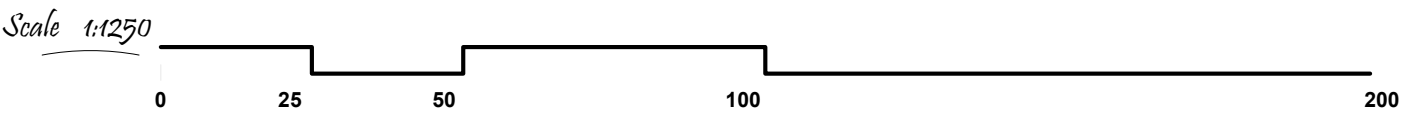

N

Block plan


SCALE
1/500

PROJECT NAME:
PROPOSED NEW rear extension @.....

82
Richmond Avenue
UB10 9BJ

SHEET NAME:
Site / Block
plans

REVISION
DATE: 24 / February / 2024
SCALE TO PRINT : A3 @ 1/100
DRAWING NO: ex PL1

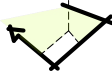

SPACE TO BUILD

Architecture. Interior Design.

360 Neasden Lane North, NW10 0BT, London.
e-mail : spacetobuild@hotmail.com
..... 07818413434.....www.spacetobuild.co.uk