


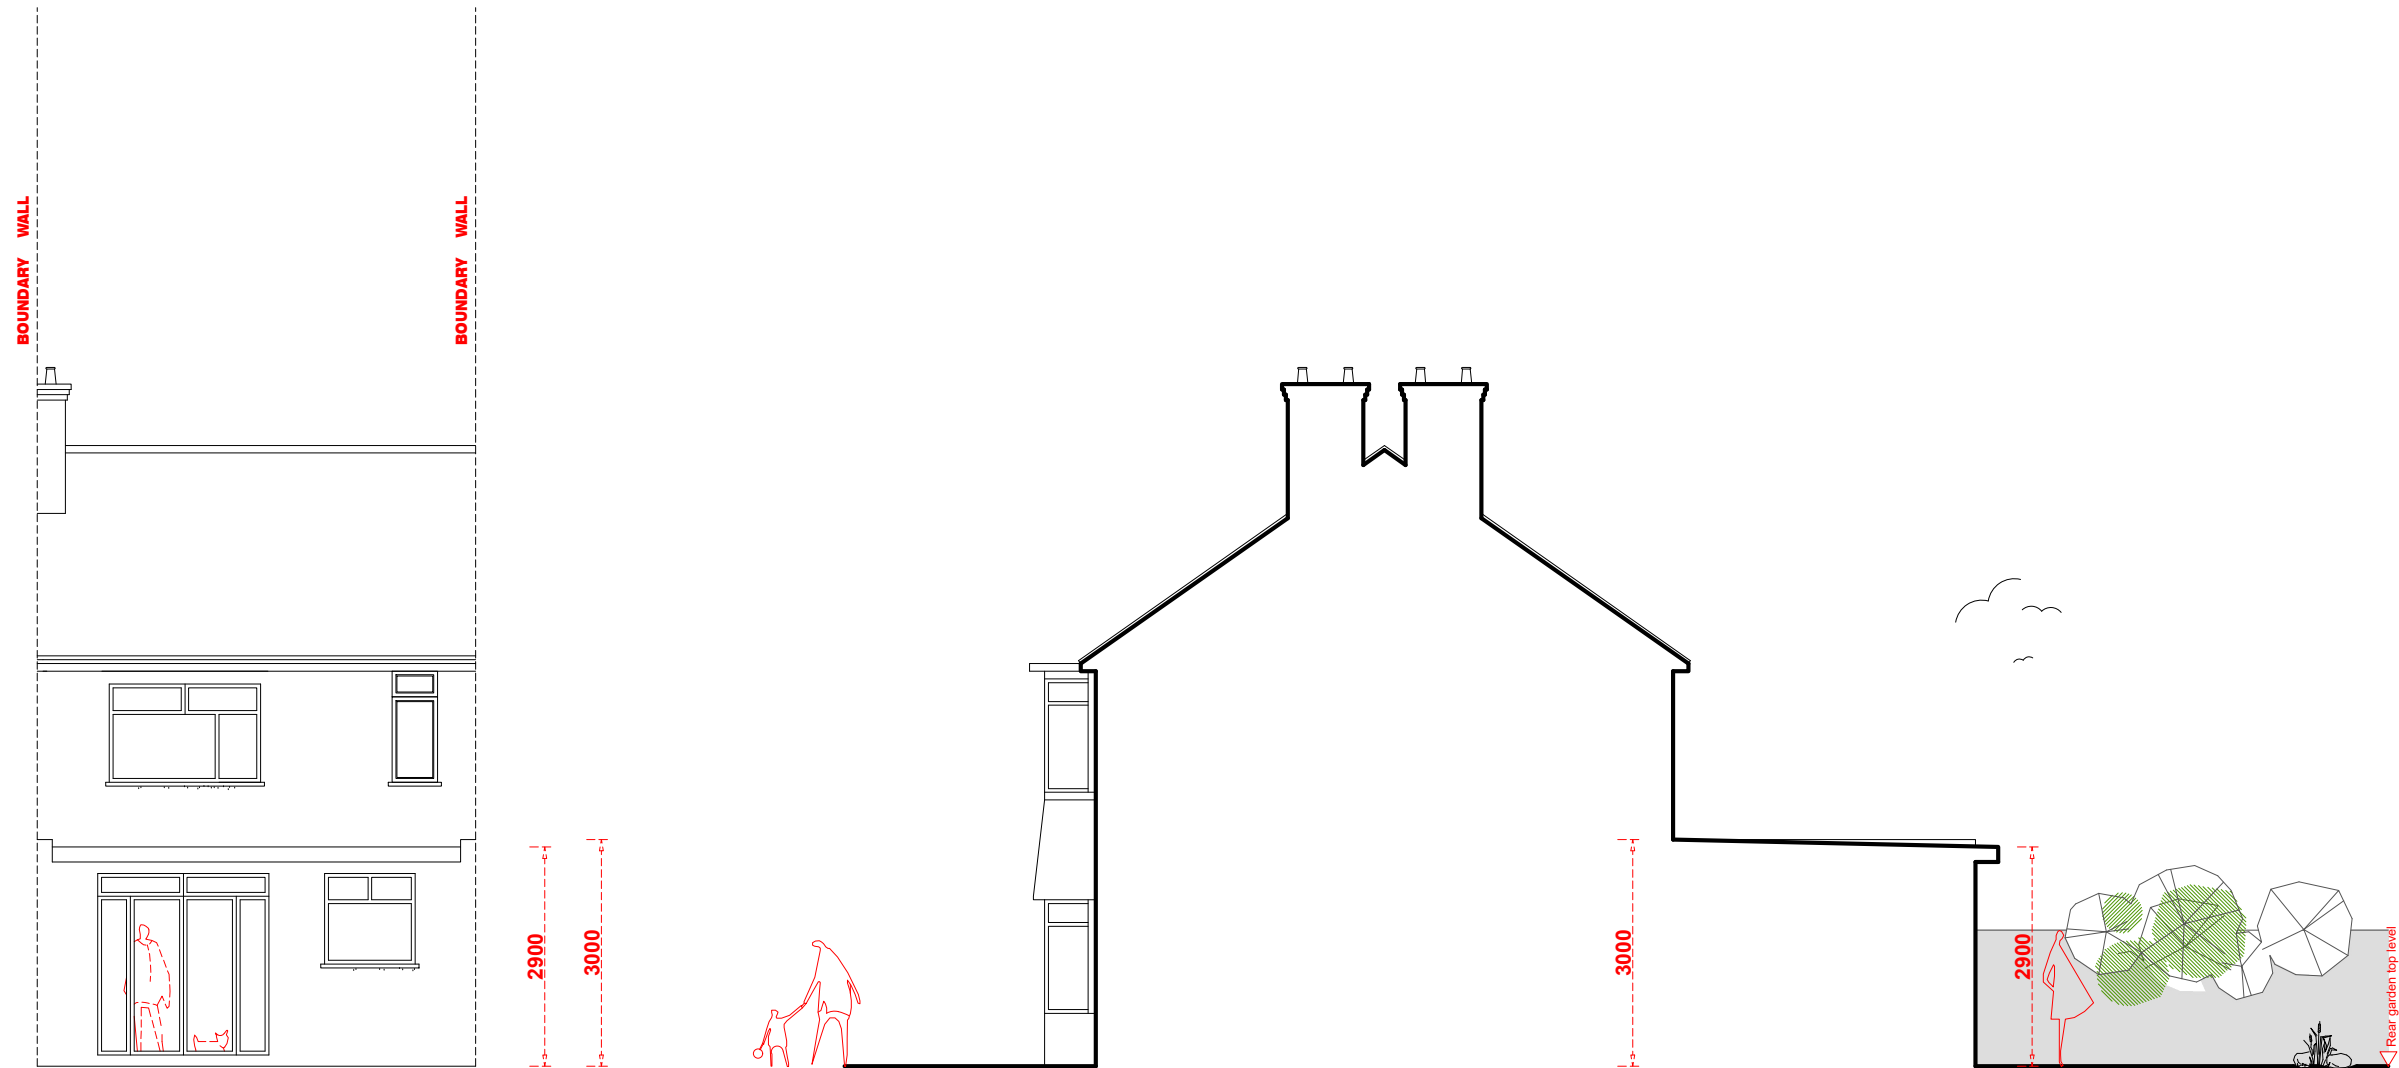

Rear elevation

Side elevation

Note :
The Materials to be used will be similar to those of the
Existing dwelling house.

