
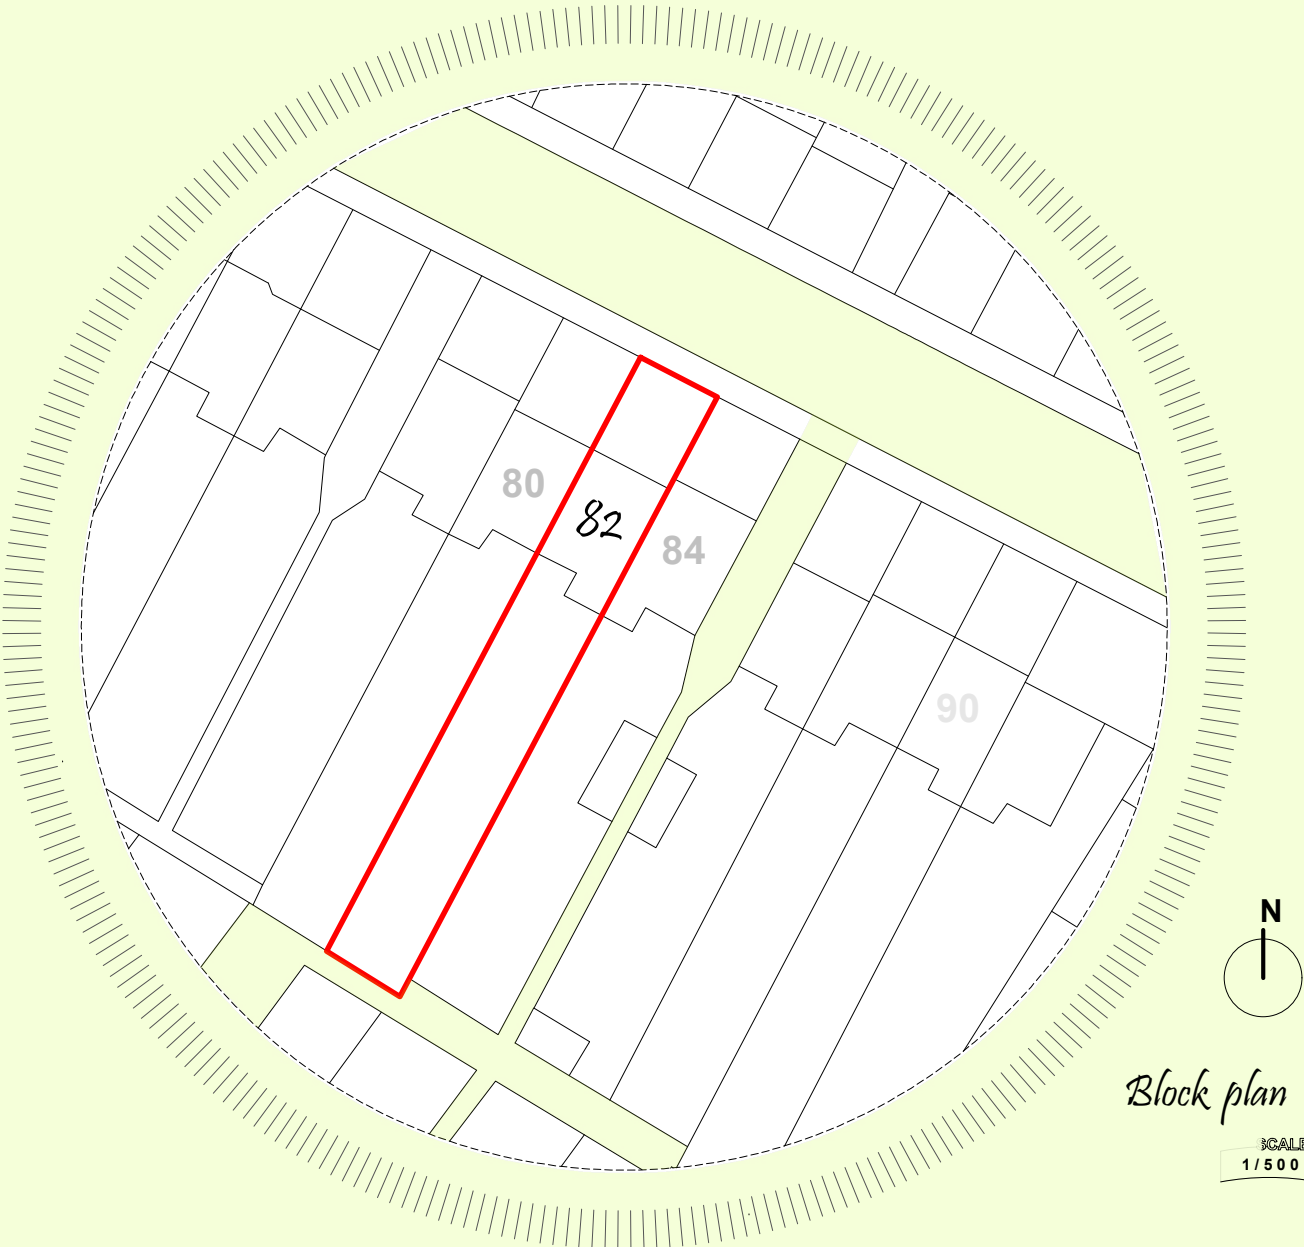
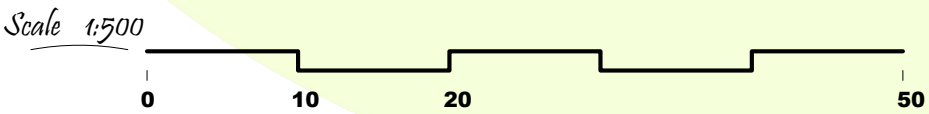
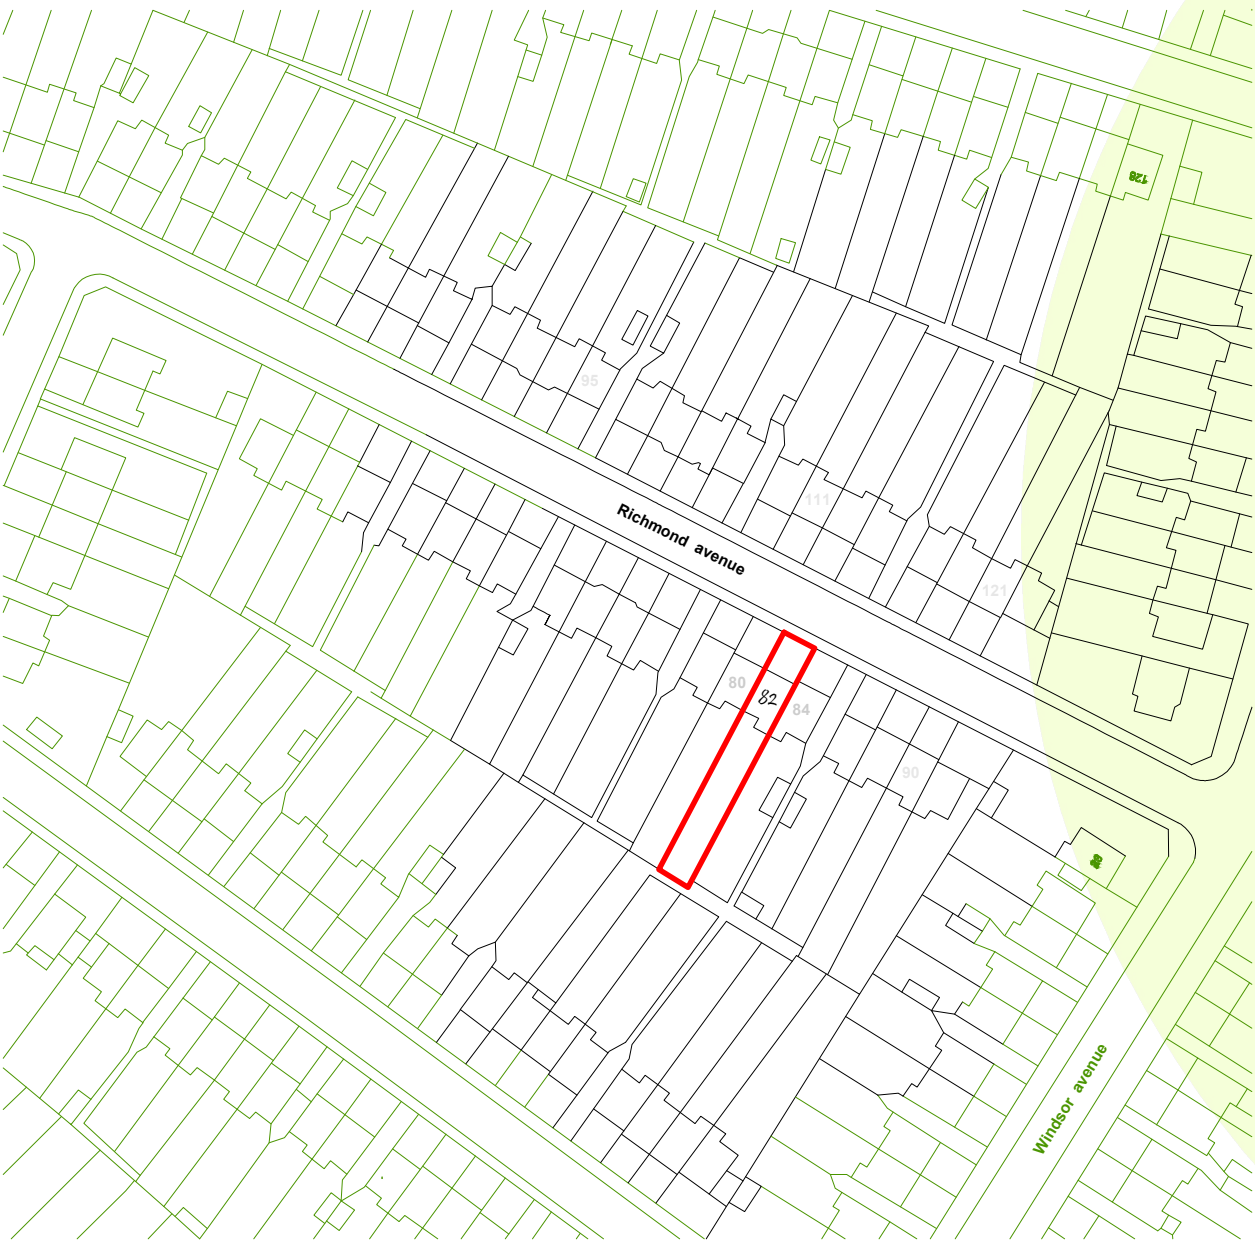


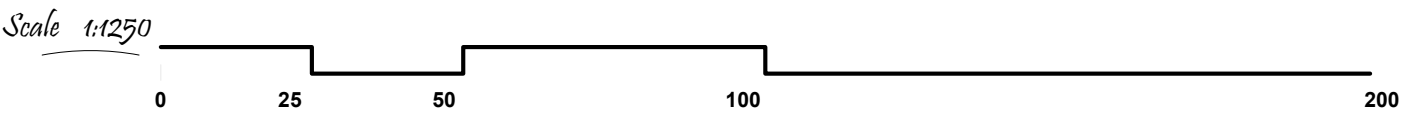

PROJECT NAME:
PROPOSED NEW loft conversion @.....

82
Richmond avenue
UB10 9BJ


SHEET NAME:
Site / Block
plans

REVISION

DATE:
24 / January / 2024

SCALE TO PRINT :
A3 @ 1/100

DRAWING NO:
ex PL1

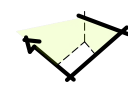

SPACE TO BUILD
Architecture. Interior Design.

360 Neasden Lane North, NW10 0BT, London.
e-mail : spacetobuild@hotmail.com
..... 07818413434 www.spacetobuild.co.uk