





Front elevation



Rear elevation

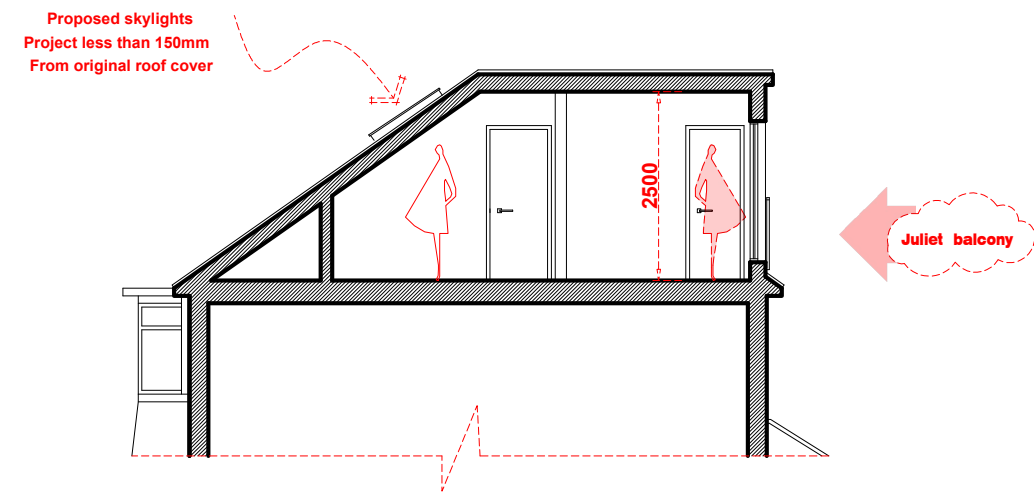

SECTION through *Loft*

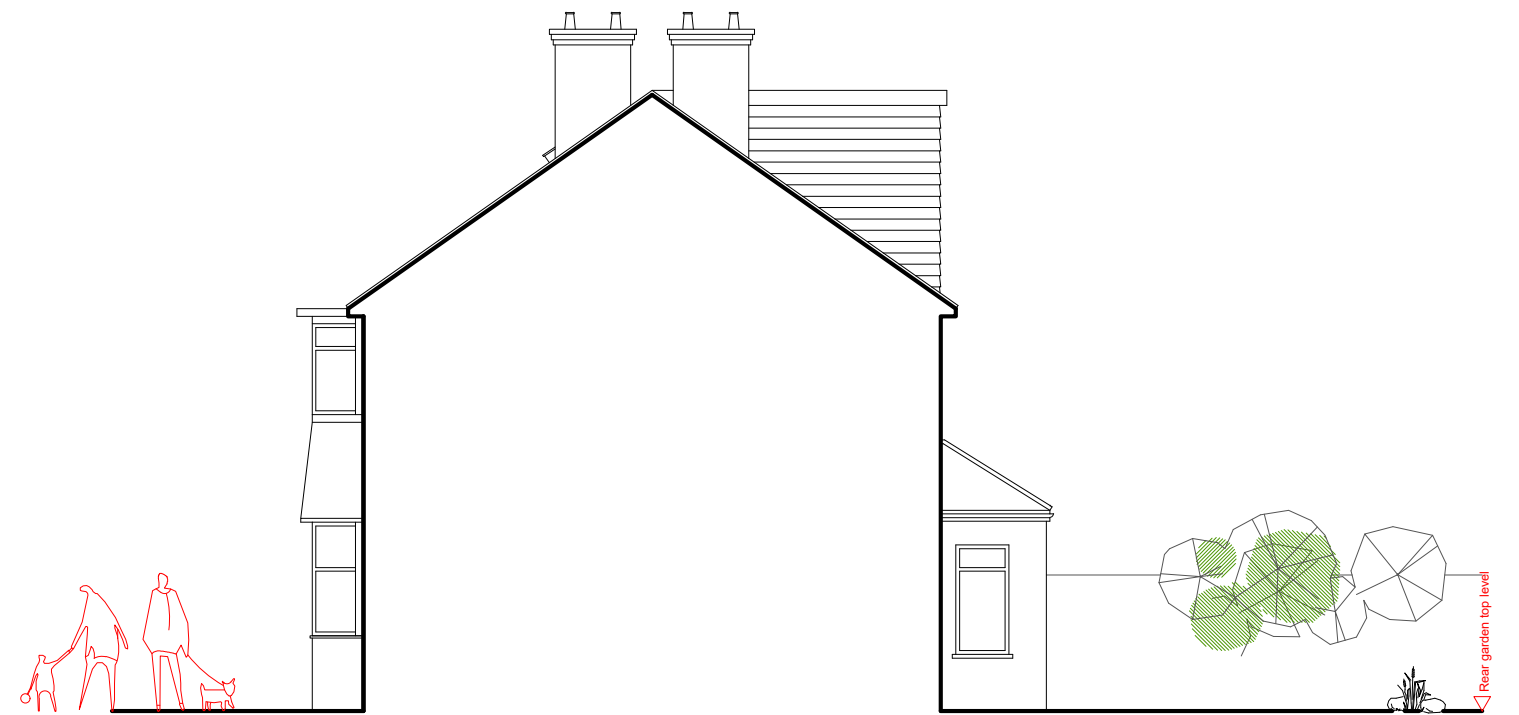

Side elevation

