


Dormer to Property no.84



Proposed skylights  
Project less than 150mm  
From original roof cover

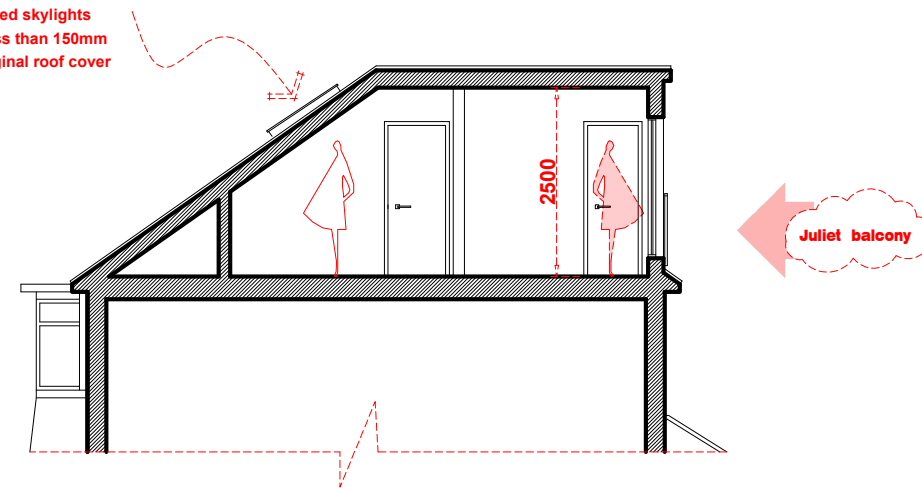

SECTION through *Loft*


External walls to be covered with  
Red slates to match the same at  
Adjacent dormer ( property no 84 )



Front elevation



Rear elevation

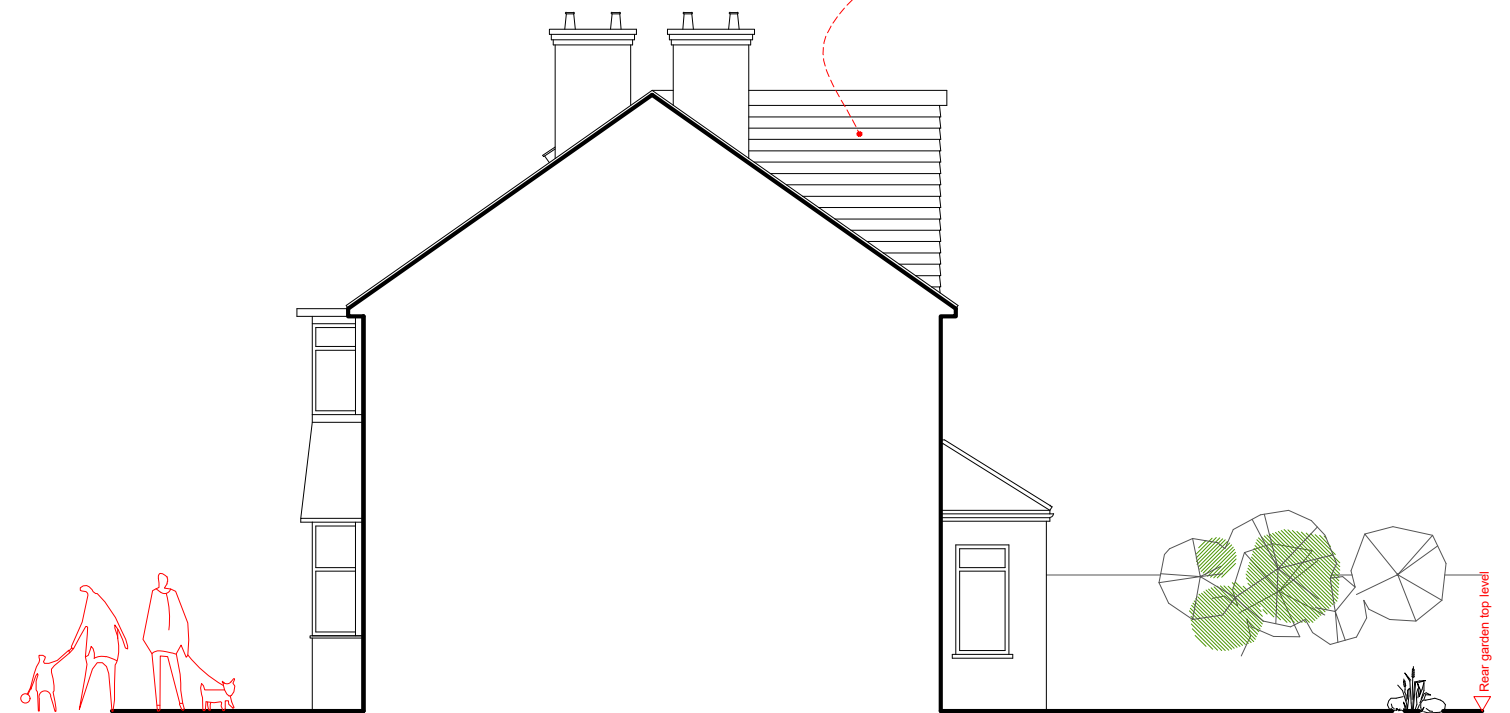

Side elevation

