


Location Plan

Site Address: 381, Field End Road, Ruislip, HA4 9NX



Date Produced: 05-Feb-2024

Scale: 1:1250 @A3

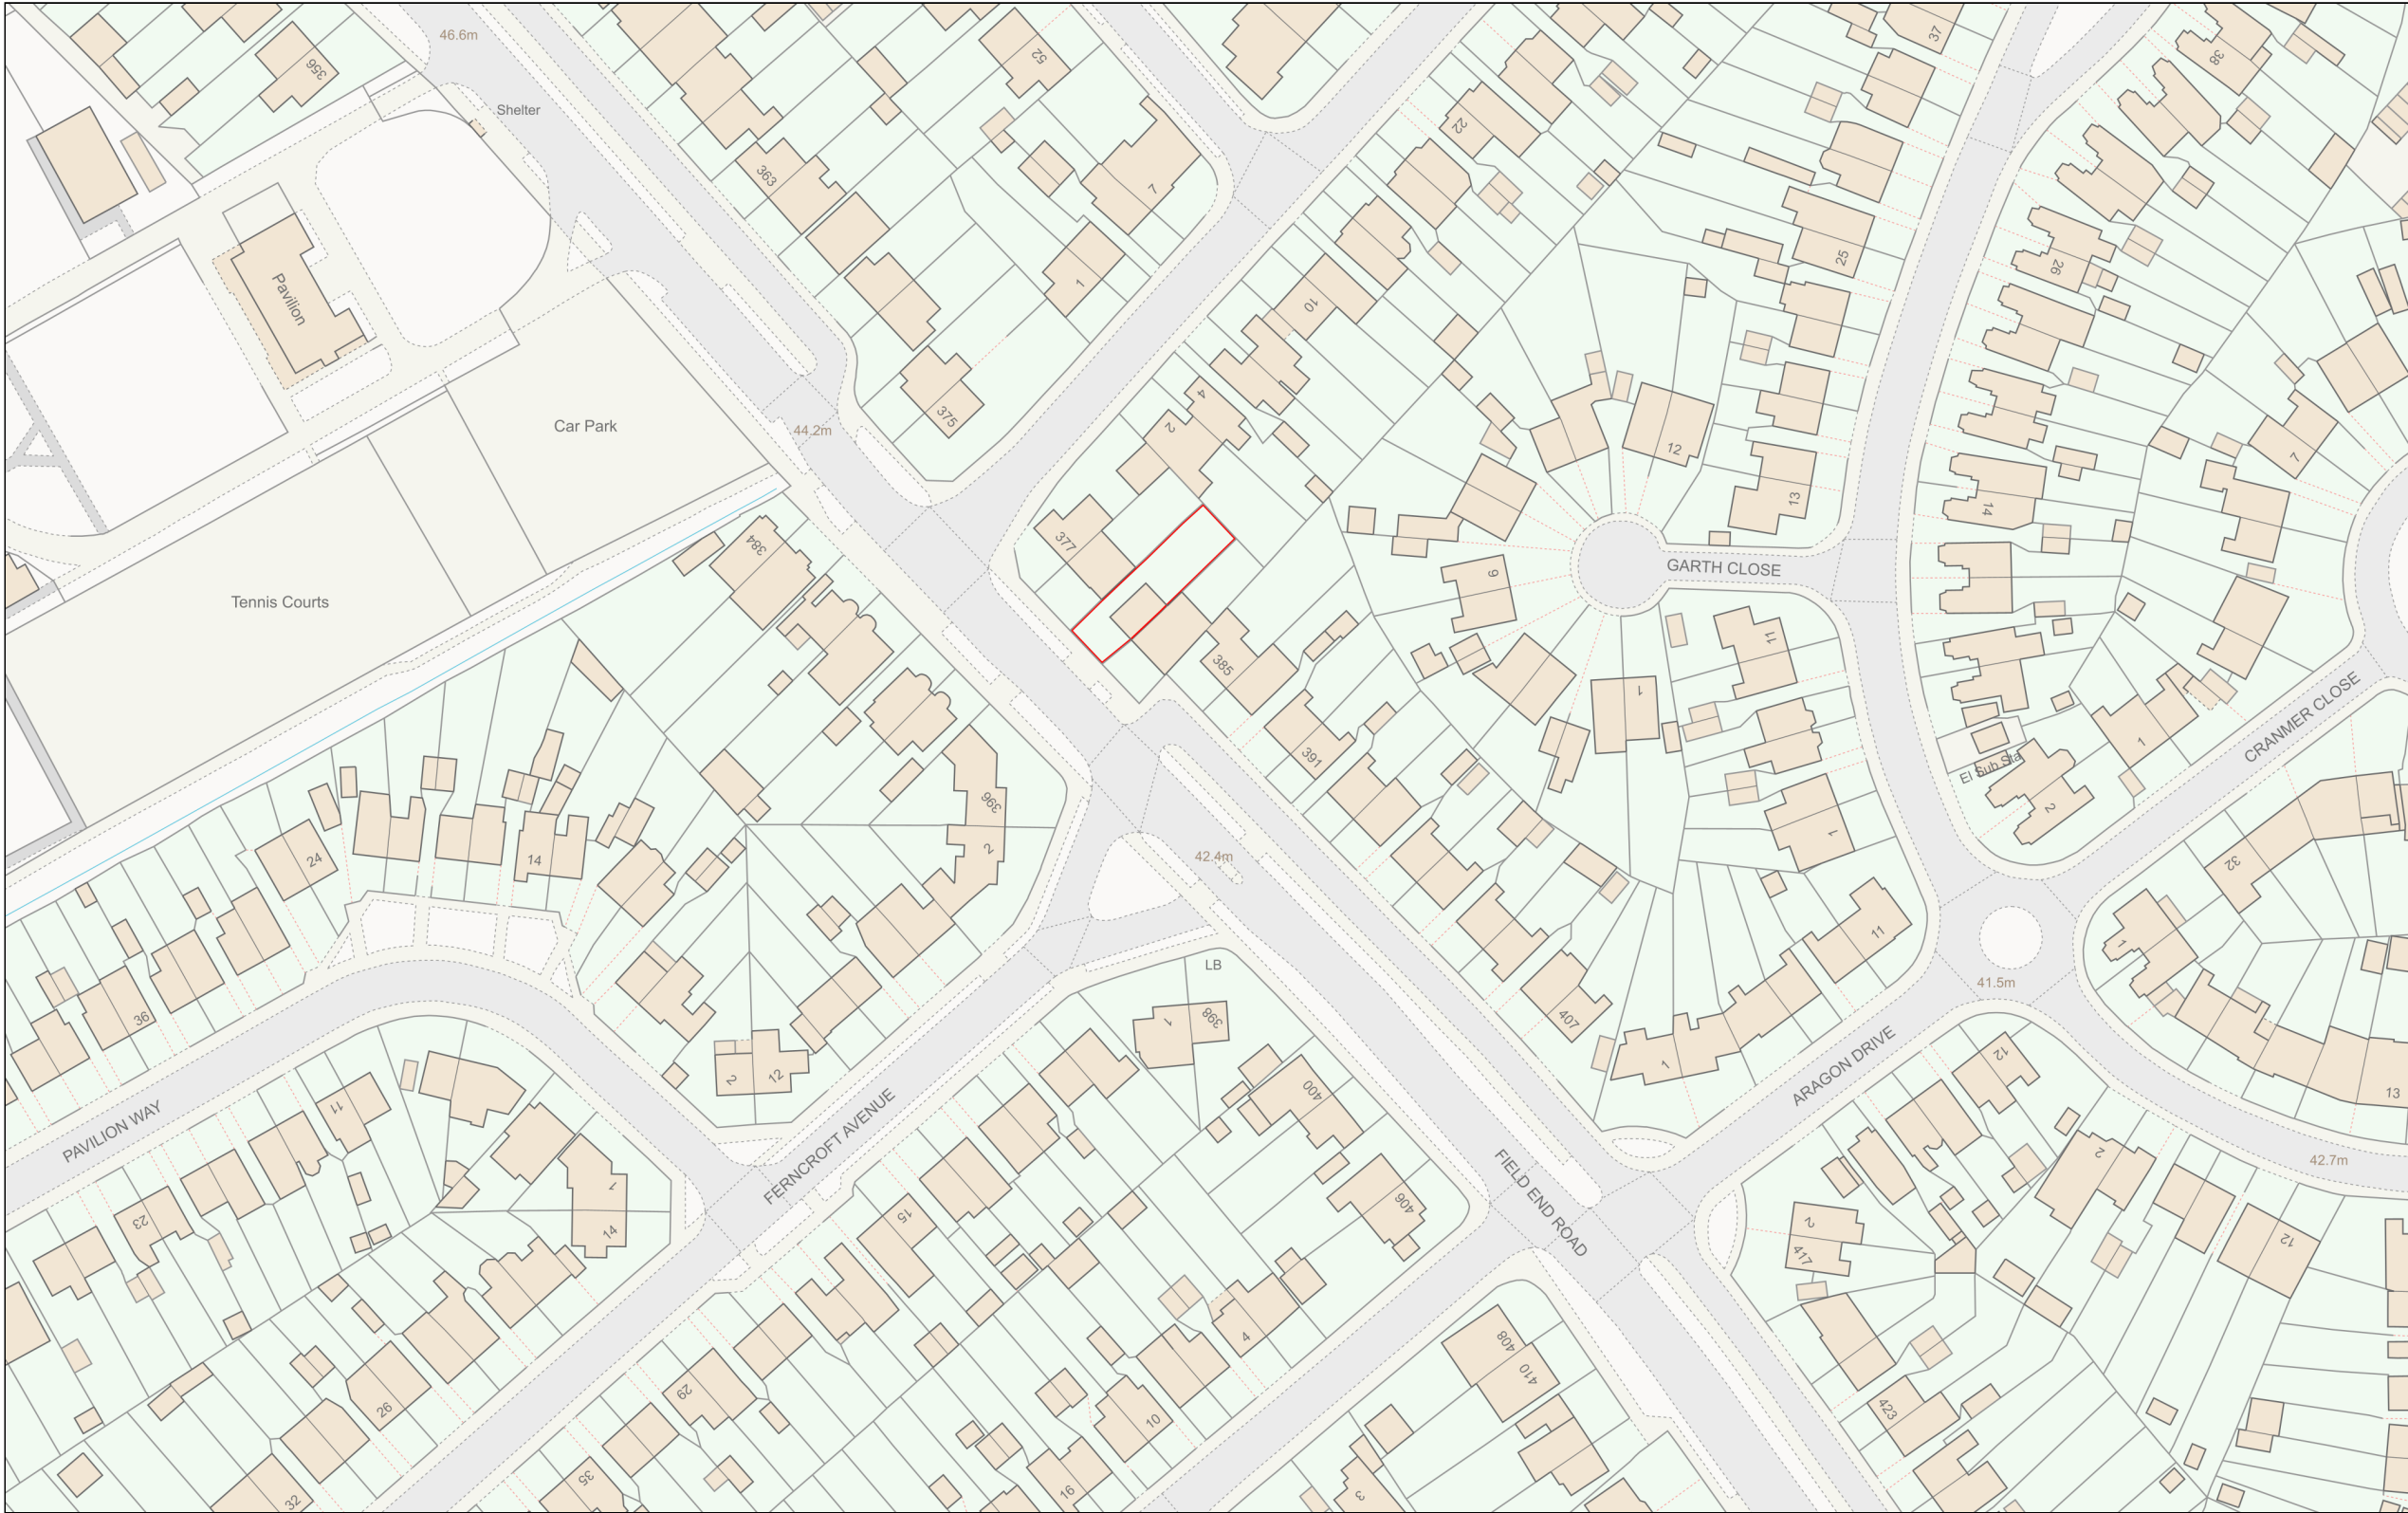

Planning Portal Reference: PP-12783123v1

