



General Notes  
 1. New work shown shaded  
 2. Demolition shown dotted in red  
 3. Cpb: Cupboard  
 RLA: Roof lantern above  
 MH: Manhole  
 4. All dimensions are indicative and in mm

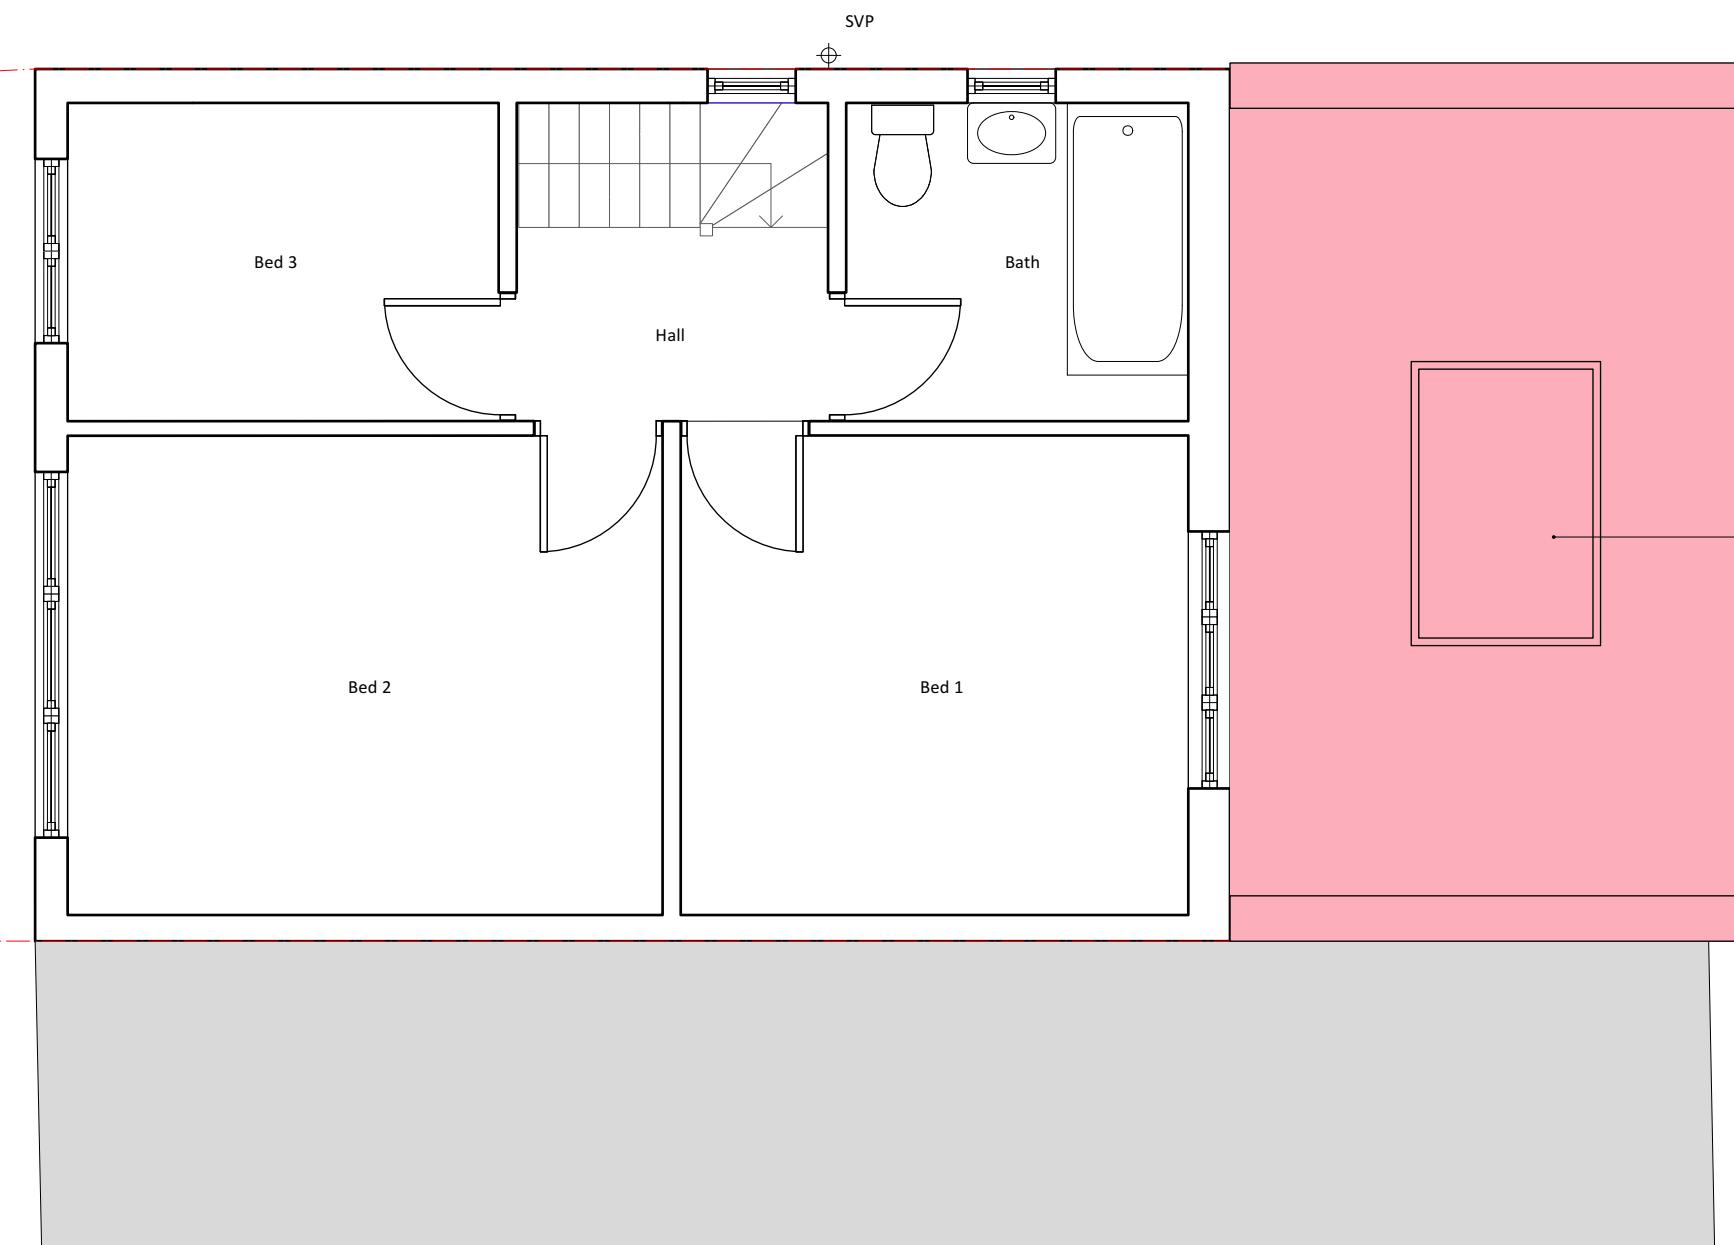

0.0 0.5 1.0 1.5 2.0 2.5 M

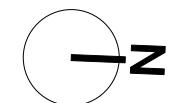

ISSUE DATE REVISION

PROJECT 77 Goshawk Gardens UB4 8LA

CLIENT Mr Harry Singh

DRAWING PROPOSED: FIRST FLOOR

STONES  
A R C H I T E C T S

All rights reserved in chapter IV of the copyright designs & patents act 1988 have been asserted. This drawing must not be scaled; only figured dimensions should be used. Check and verify all dimensions on site prior to commencing any work. Any discrepancies should be reported to the Architects immediately.

PROJECT # 2024.004 DWG # REV  
 DATE 07/02/2024  
 SCALE 1:50 C03  
 DRAWN S.W. CHKD J.C.

Stones Architects Ltd  
 50 Coldharbour Lane Hayes Middlesex UB3 3EP  
 t 020 8969 0000 e mail@stonesarchitects.co.uk w stonesarchitects.co.uk