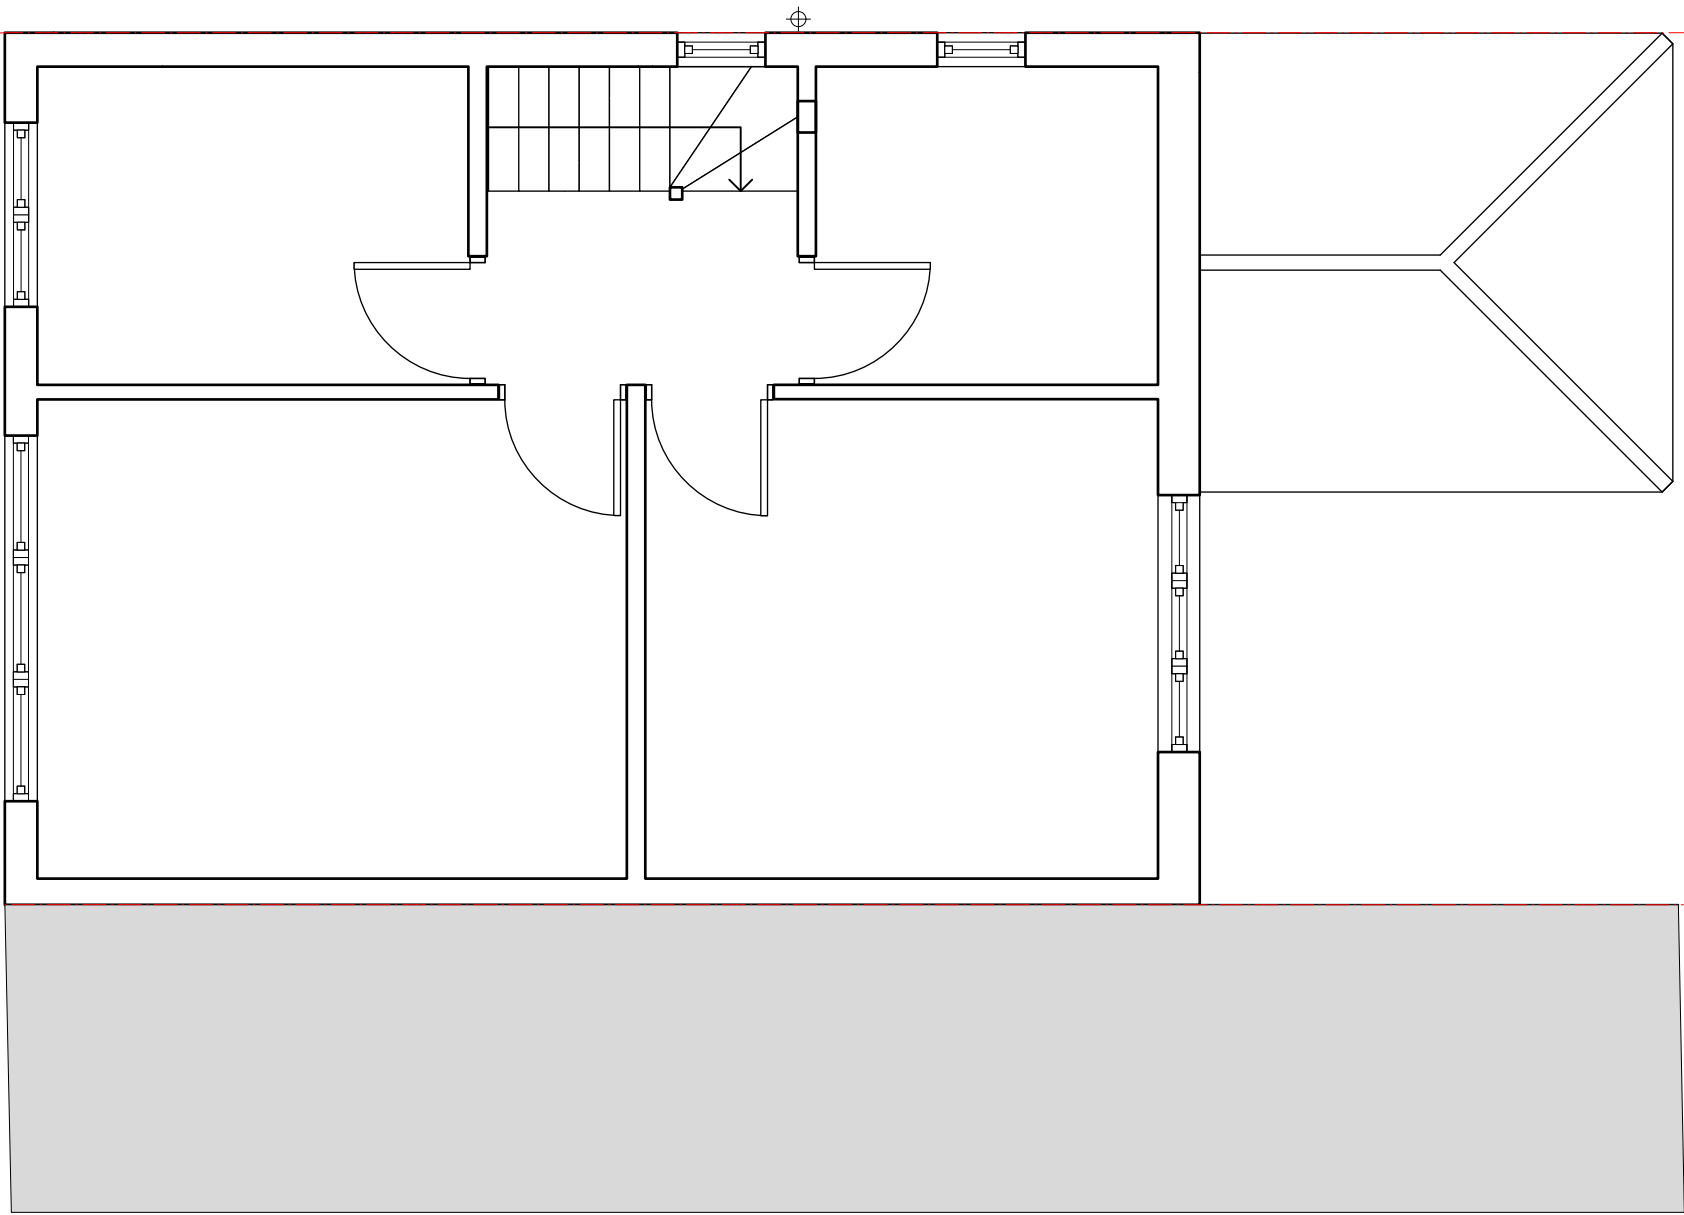


ISSUE	DATE	REVISION
-------	------	----------

PROJECT
77 Goshawk Gardens UB4 8LA

CLIENT
Mr Harry Singh

DRAWING
EXISTING DRAWINGS: FIRST FLOOR

STONES

ARCHITECTS

All rights described in chapter IV of the copyright designs & patents act 1988 have been asserted. This drawing must not be scaled; only figured dimensions should be used. Check and verify all dimensions on site prior to commencing any work. Any discrepancies should be reported to the Architects immediately.

PROJECT #	2024.004	DWG #	REV
DATE	05/02/2024		
SCALE	1:50		
DRAWN	CHKD		
S.W	J.C		

Stones Architects Ltd
50 Coldharbour Lane Hayes Middlesex UB3 3EP
t 020 8969 0000 e mail@stonesarchitects.co.uk w stonesarchitects.co.uk

S03