


General Notes
 1. New work shown shaded
 2. W : Wardrobe
 RL : Roof Light
 RLA : Roof Light Above
 3. All dimensions are indicative and in mm

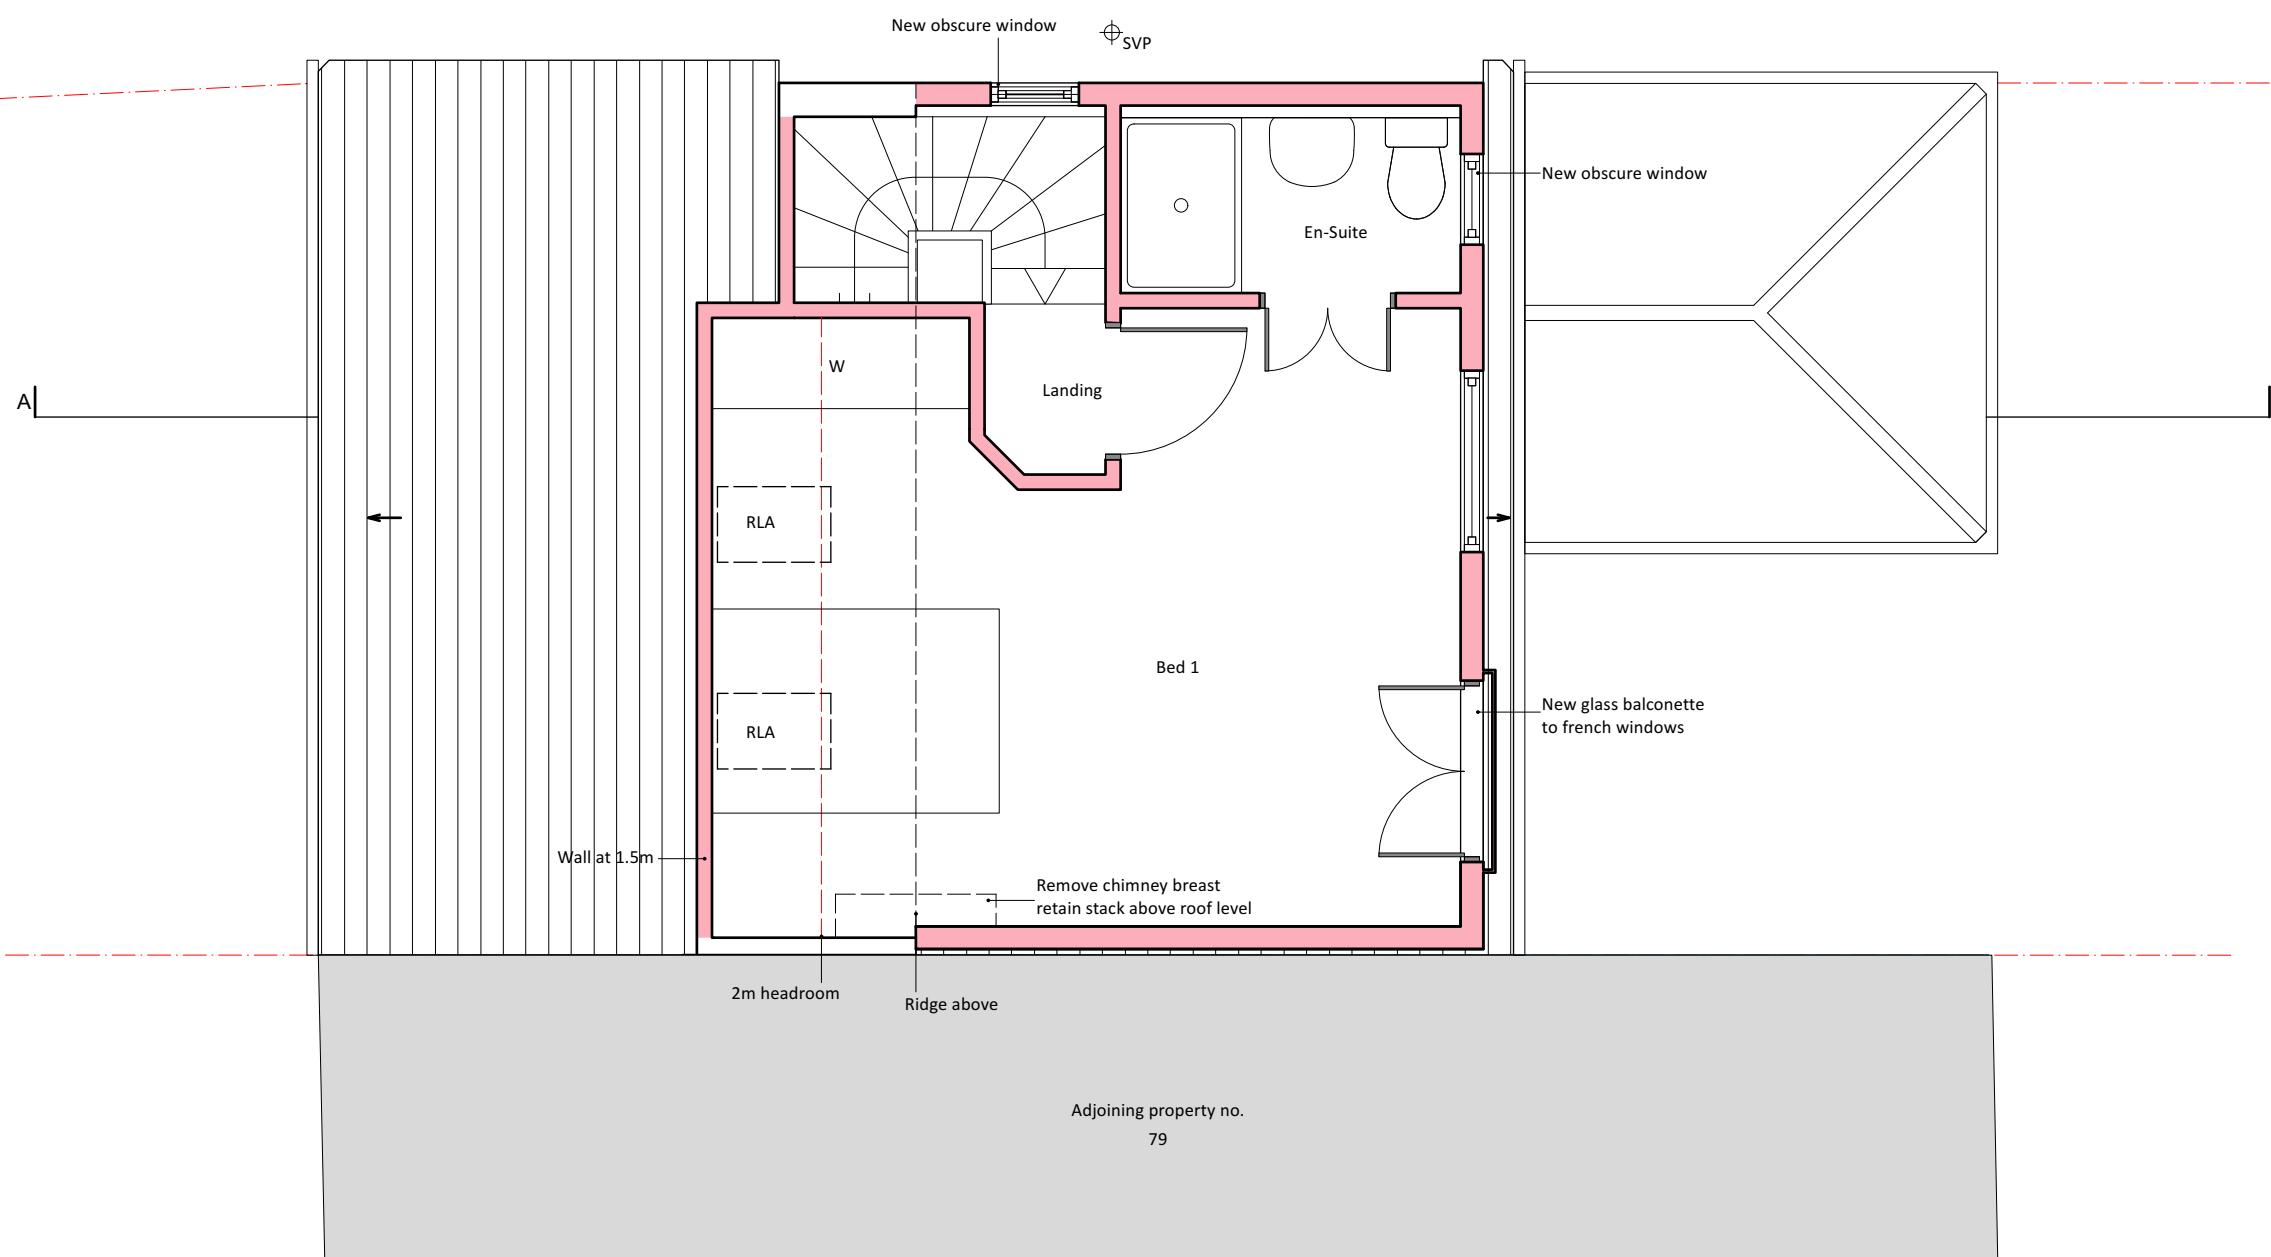

ISSUE DATE REVISION

PROJECT 77 Goshawk Gardens UB4 8LA

CLIENT Mr Harry Singh

DRAWING PROPOSED: SECOND FLOOR

All rights reserved in chapter IV of the copyright designs & patents act 1988 have been asserted. This drawing must not be scaled; only figured dimensions should be used. Check and verify all dimensions on site prior to commencing any work. Any discrepancies should be reported to the Architects immediately.

STONES
A R C H I T E C T S

PROJECT # 2024.004 DWG # REV
 DATE 12/02/2024
 SCALE 1:50 D02
 DRAWN S.W. CHKD J.C.

