


Adjoining property no.  
75

General Notes  
1. New work shown shaded  
2. W : Wardrobe  
RL : Roof Light  
RLA : Roof Lgt Above  
3. All dimensions are indicative and in mm

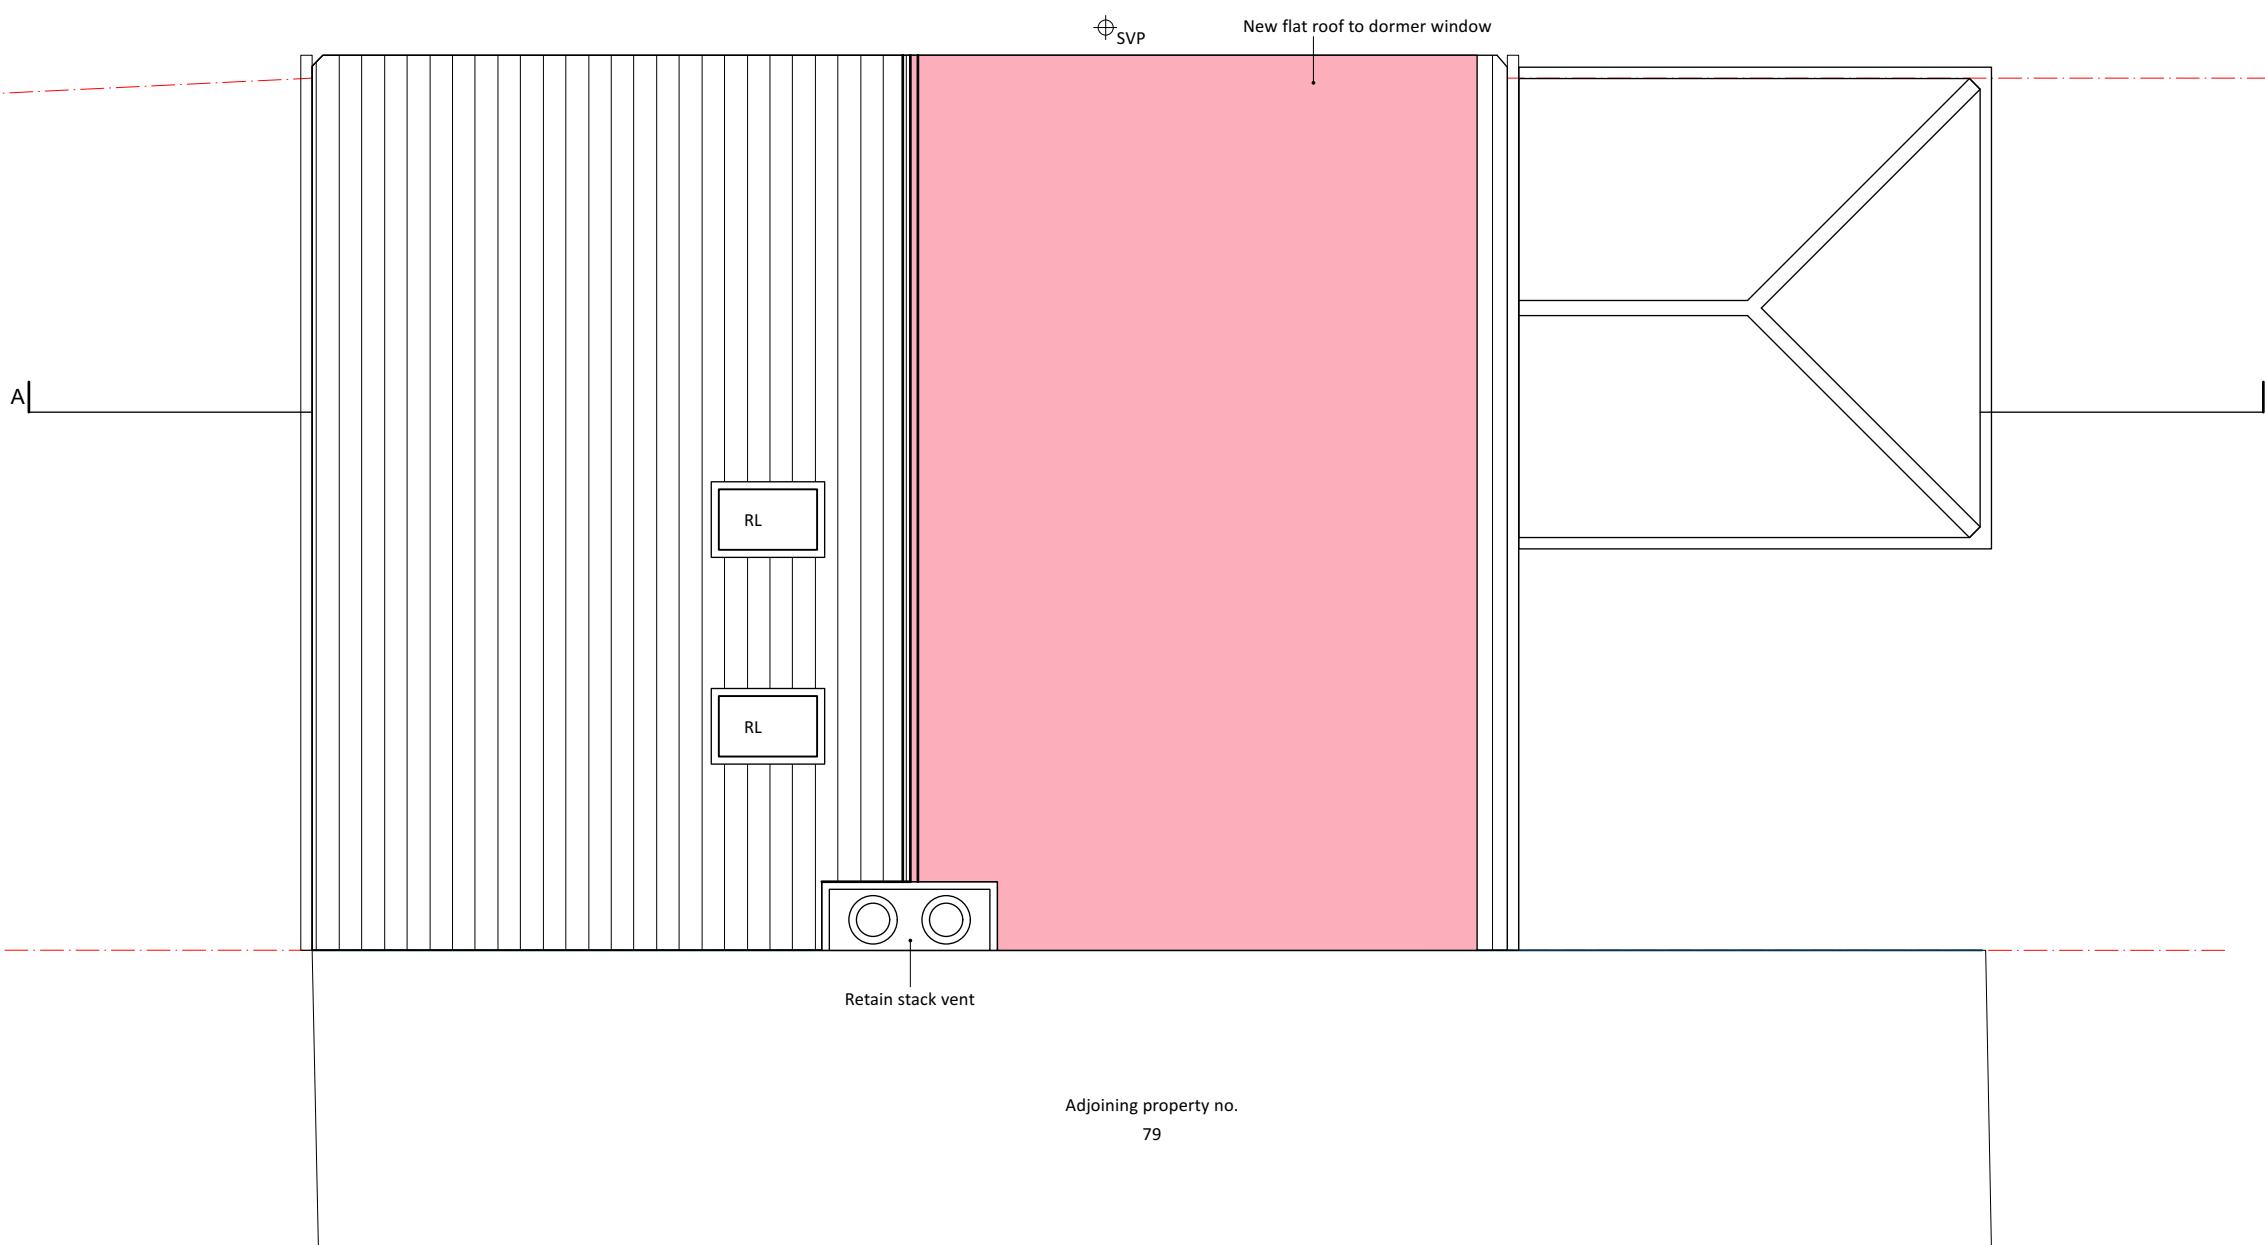

ISSUE DATE REVISION

PROJECT  
**77 Goshawk Gardens UB4 8LA**


CLIENT  
**Mr Harry Singh**

DRAWING  
**PROPOSED: ROOF PLAN**

**STONES**  
A R C H I T E C T S

All rights reserved in chapter IV of the copyright designs & patents act 1988 have been asserted. This drawing must not be scaled; only figured dimensions should be used. Check and verify all dimensions on site prior to commencing any work. Any discrepancies should be reported to the Architects immediately.

PROJECT # **2024.004** DWG # **REV**  
DATE **12/02/2024**  
SCALE **1:50** D03  
DRAWN **S.W** CHKD **J.C**

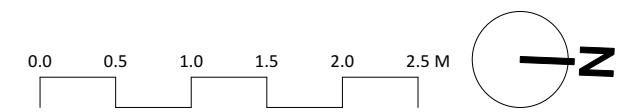

Stones Architects Ltd  
50 Coldharbour Lane Hayes Middlesex UB3 3EP  
t 020 8969 0000 e mail@stonesarchitects.co.uk w stonesarchitects.co.uk