


Note: This Drawing is for planning purpose and should not be used for construction.  
All dimensions should be confirmed on site and any deviation should be reported back to designer.

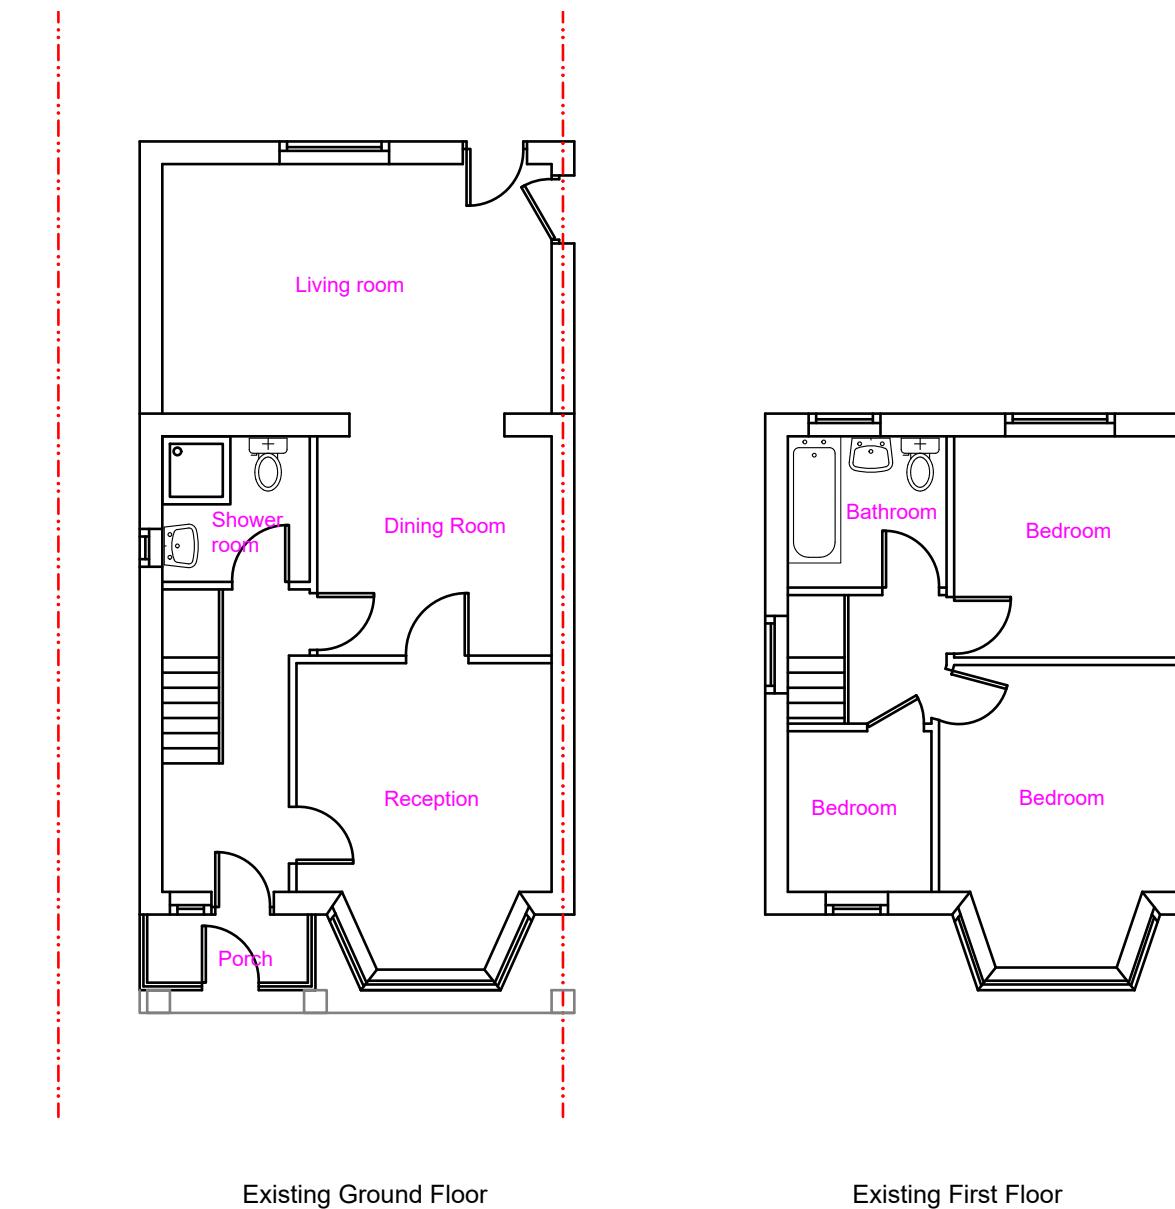

<b>Proposed Development:</b> Loft Extension	<b>Site Address:</b> 1 Warner Close Harlington UB3 5LG	<b>Revisions:</b> <table border="1"><thead><tr><th>Rev</th><th>Date</th><th>Description</th></tr></thead><tbody><tr><td>A</td><td>09/02/2024</td><td></td></tr><tr><td></td><td></td><td></td></tr><tr><td></td><td></td><td></td></tr><tr><td></td><td></td><td></td></tr><tr><td></td><td></td><td></td></tr></tbody></table>	Rev	Date	Description	A	09/02/2024														<b>Drawing Description:</b> Existing Floor Layout <b>Drawing No:</b> ART/2024/LE1WC/EL	Scale: 1:100 Paper Size: A3 Sheet No: 1 of 5	 0 1 2 3 4 5M ART CONSULTANTS (UK) LTD 113 LONG LANE STANWELL TW19 7AL M:07960071377 E: ARTCONSULTANTSUK@GMAIL.COM
Rev	Date	Description																					
A	09/02/2024																						