


7 EASTHOLME, HAYES, UB3 2HZ

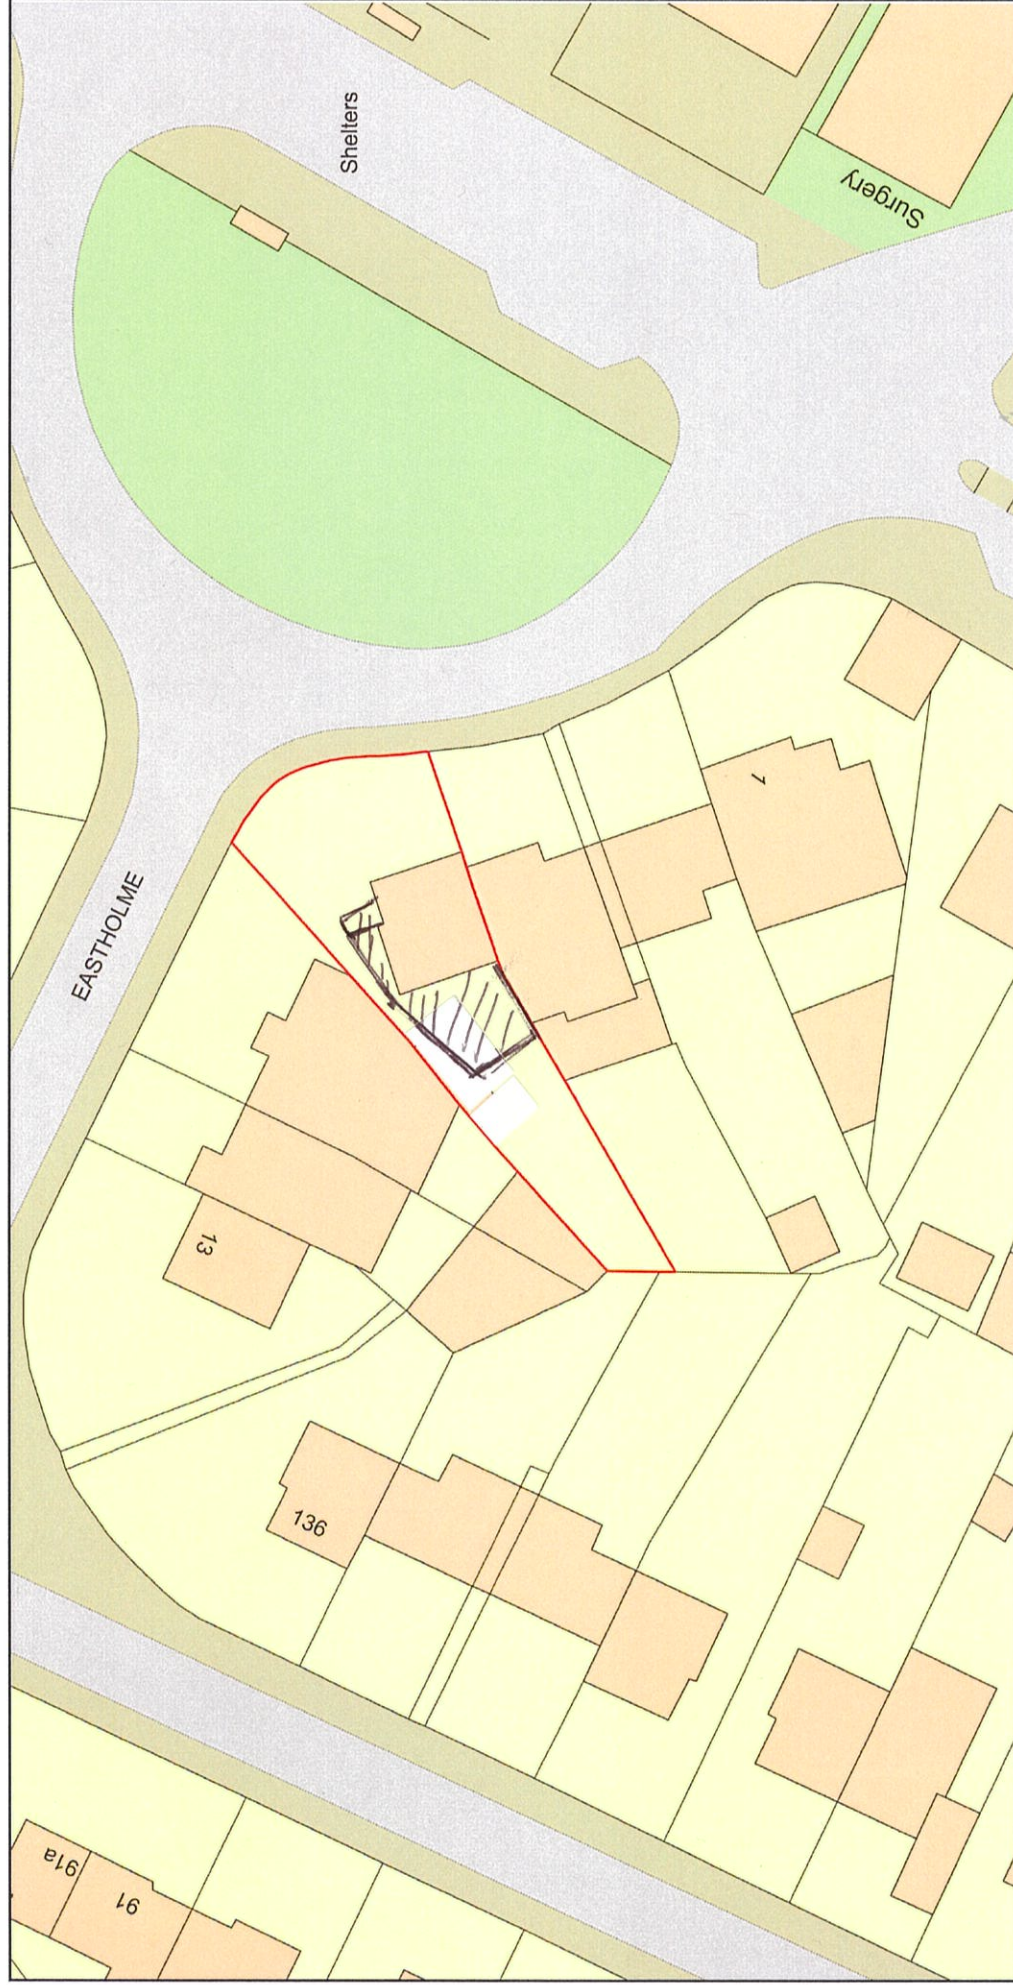

Plan Produced for: AVIM CONSULANCY LTD

Date Produced: 12 Feb 2024

Plan Reference Number: TQROM24043115100874

Scale: 1:500 @ A4

© Crown copyright and database rights 2023 OS 100042766