


# 7 EASTHOLME, HAYES, UB3 2HZ

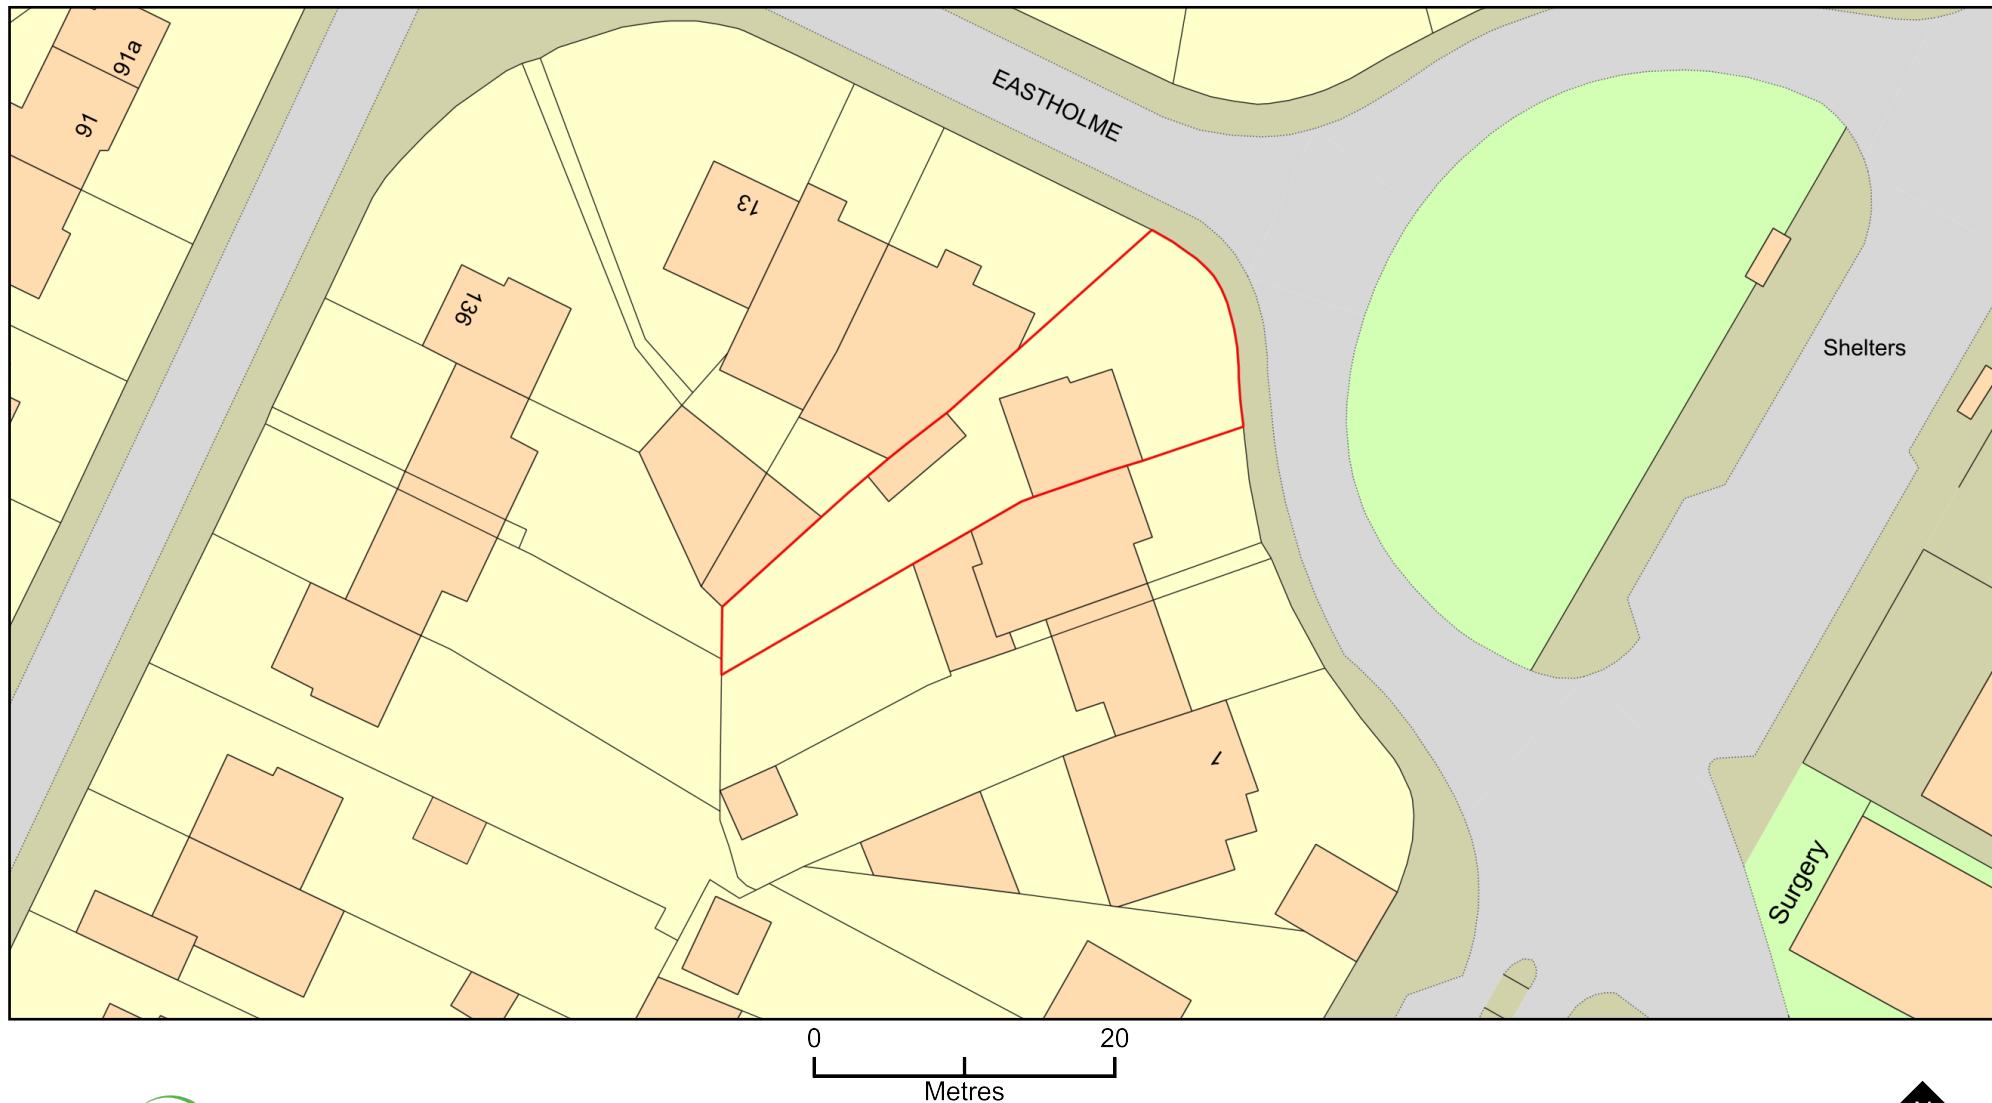

Plan Produced for: AVIM CONSULTANCY LTD

Date Produced: 12 Feb 2024

Plan Reference Number: TQRQM24043115100874

Scale: 1:500 @ A4

