



Ground Floor




First Floor

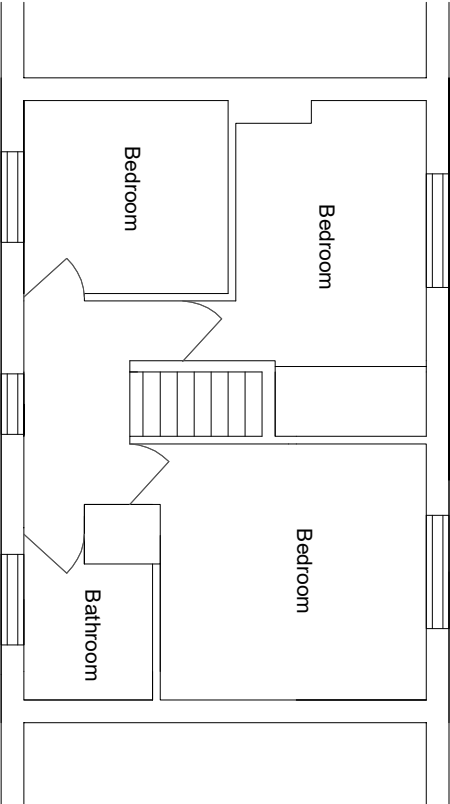


Roof

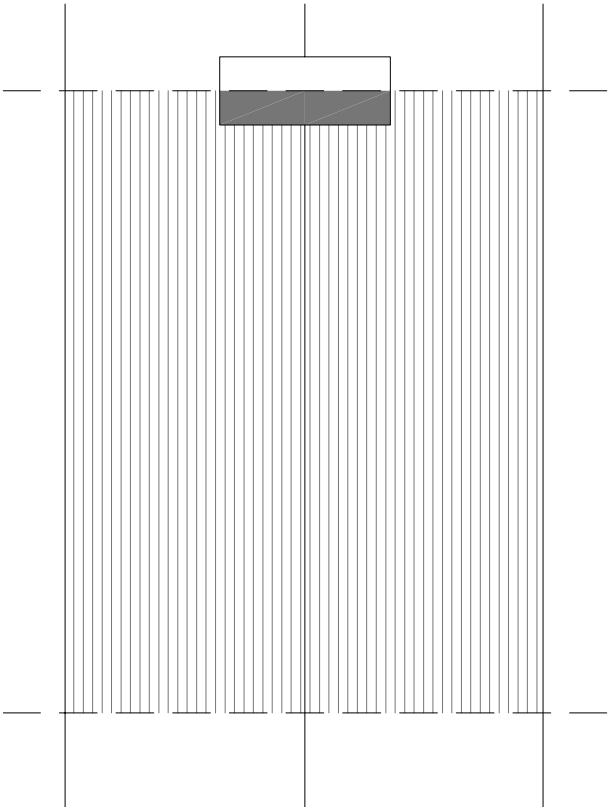


Elevation - Rear

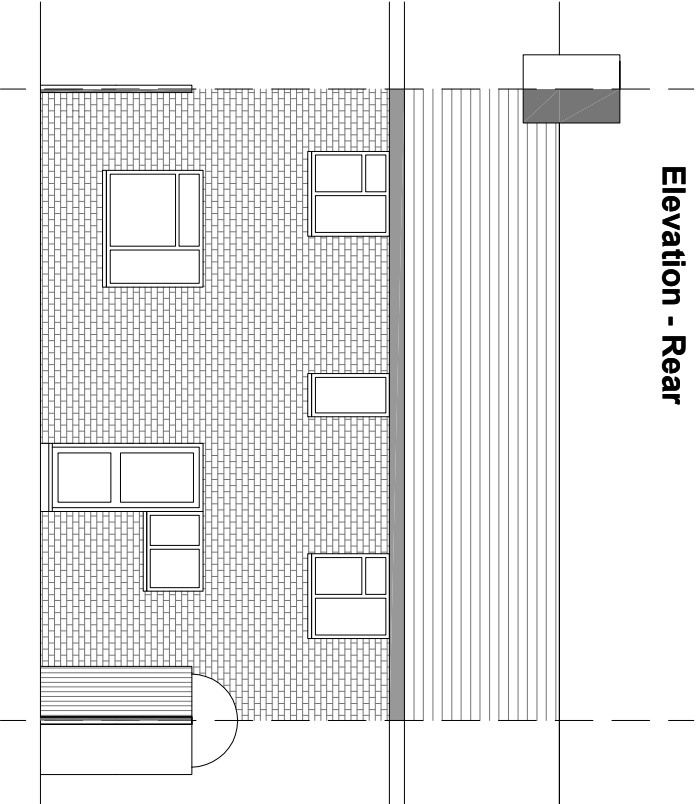

Elevation - Front

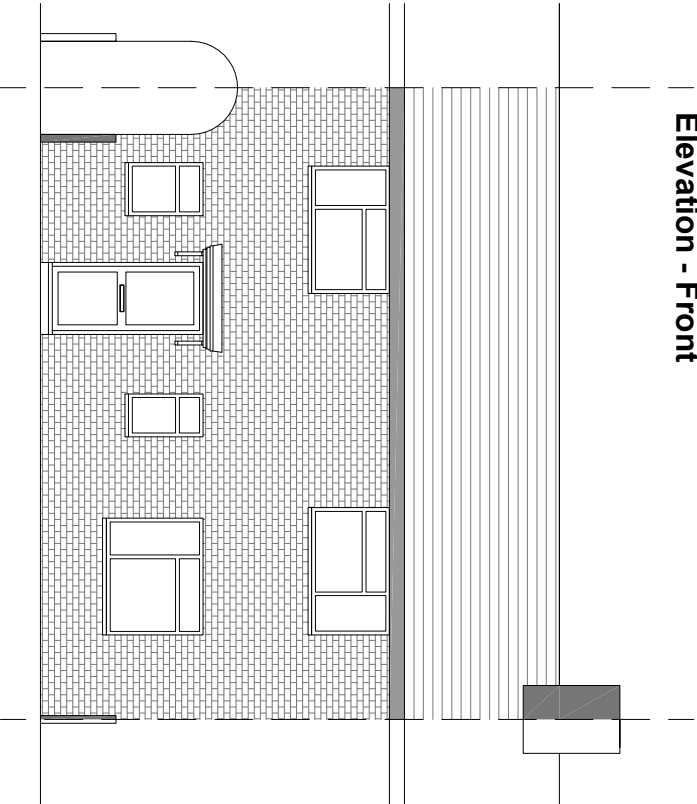


Elevation - Side

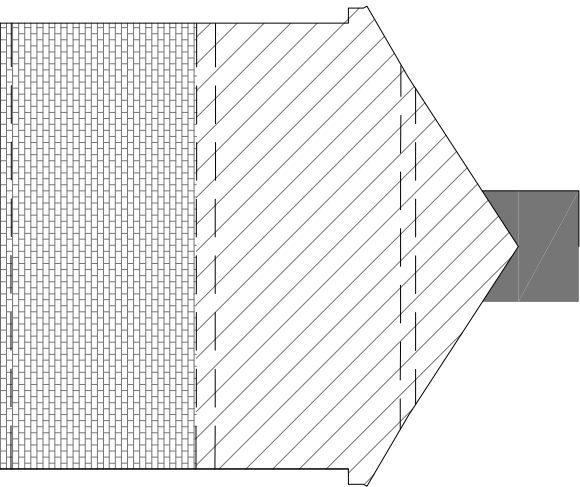

NOTES:

Existing - Plans

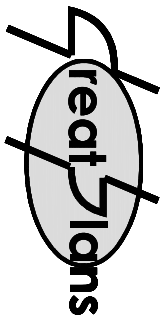

Contacts:


Tel: 07976 928 789
E-Mail: joel.gray@greatplans.co.uk

Client:

Location:

7 Almond Avenue
Drayton
UB7 9EJ

Scale: 1:100 @ A3

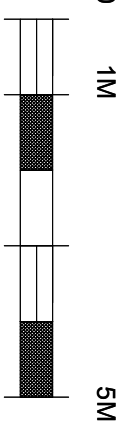

Date:

29-05-24

Drawn By:

Joel Gray

Drq No:

01