



NOTES :

All dimensions in millimeters.


All dimensions and levels are to be checked on site by the main contractor prior to commencing any constructional works. Any discrepancy is to be reported back to the designer for instruction.

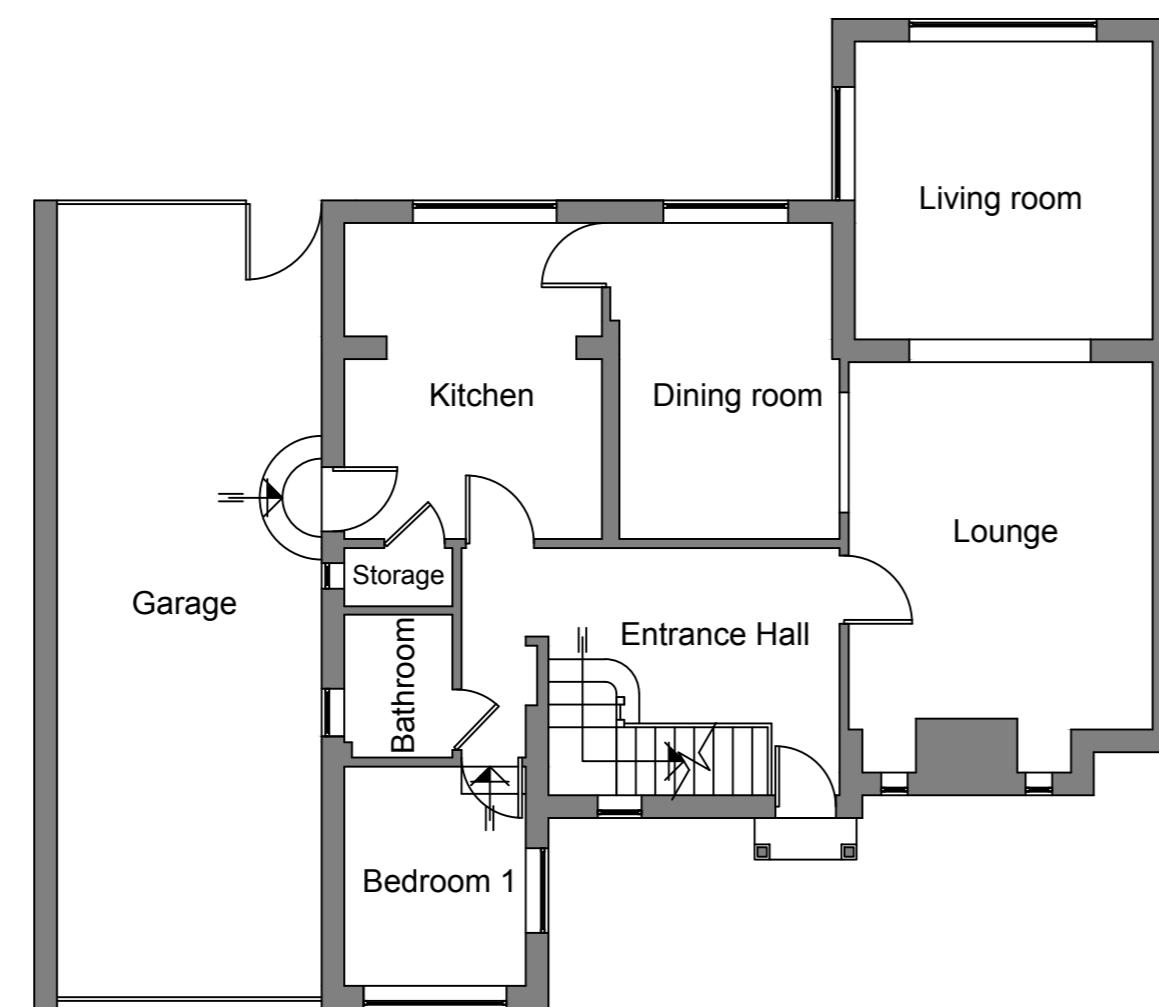

Existing Ground Floor

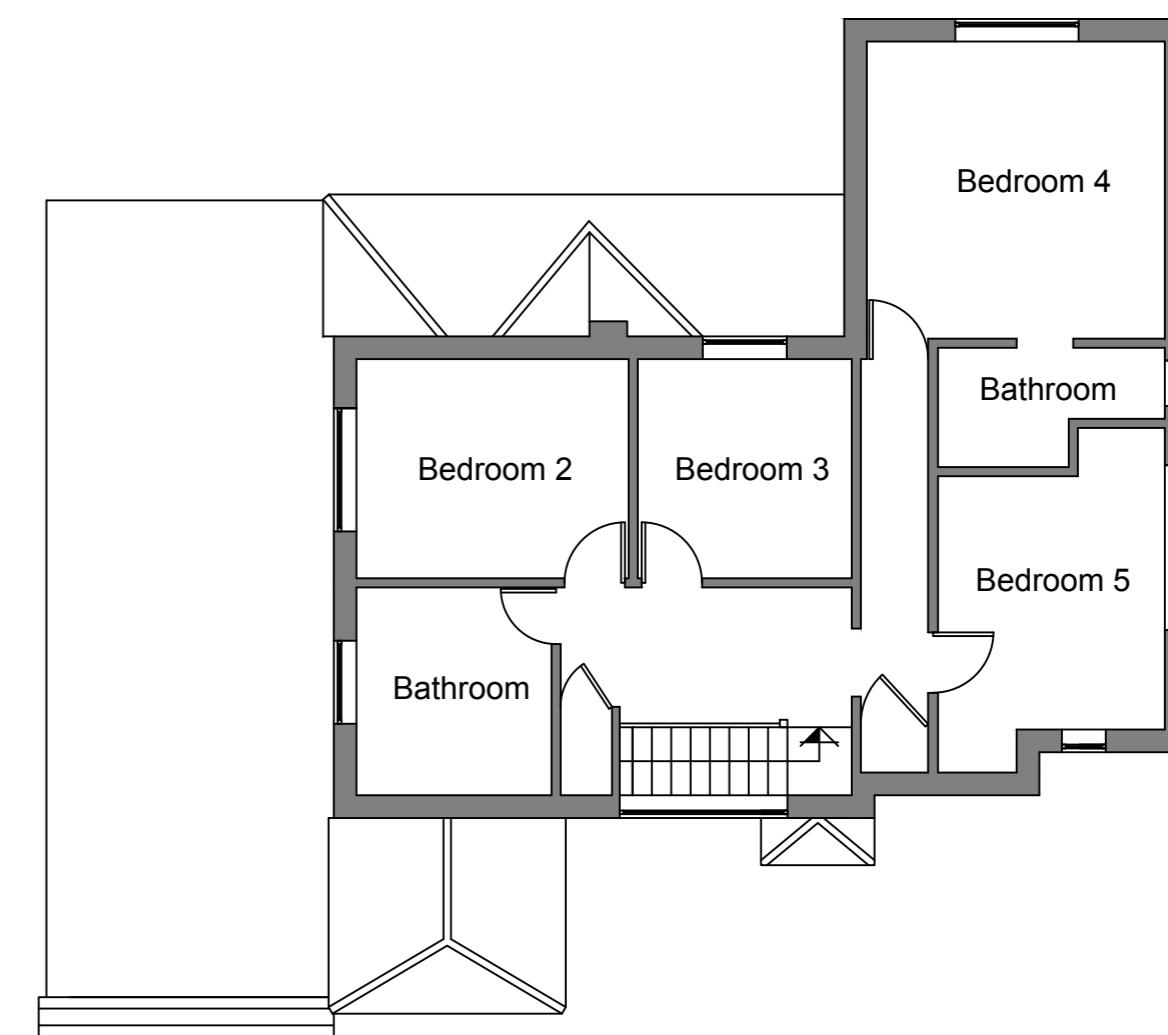

Existing First Floor

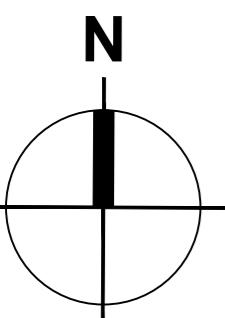

PROJECT:
20 Warren Road, Ickenham UB10 8AA
Conversion of a detached residential house
into a house in multiple occupation (HMO)

CLIENT: Mozafarian
20 Warren Road, Ickenham UB10 8AA

Existing Ground & First Floor

SCALE: 1:100 @A2, 1:200 @A4

0 1 2 4 6 8 10m

Drawing no: 003/008

Date: February 2024

Drawn & Checked by: NM