




NOTES :
All dimensions in millimeters.
All dimensions and levels are to be checked on site by the main contractor prior to commencing any constructional works.
Any discrepancy is to be reported back to the designer for instruction.

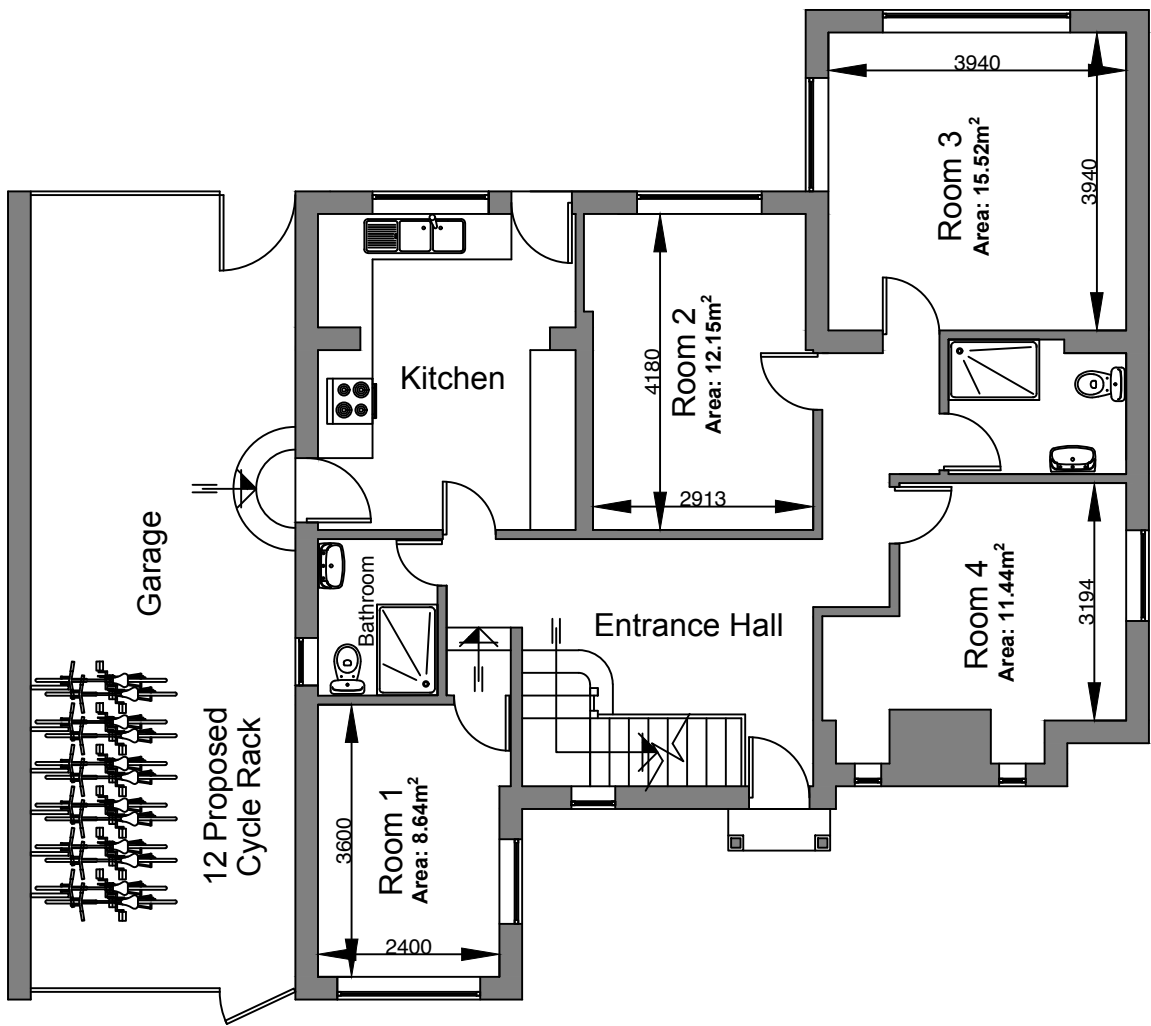

Proposed Ground Floor
12 proposed cycle rack in Garage
(Garage is being used as an outdoor storage)

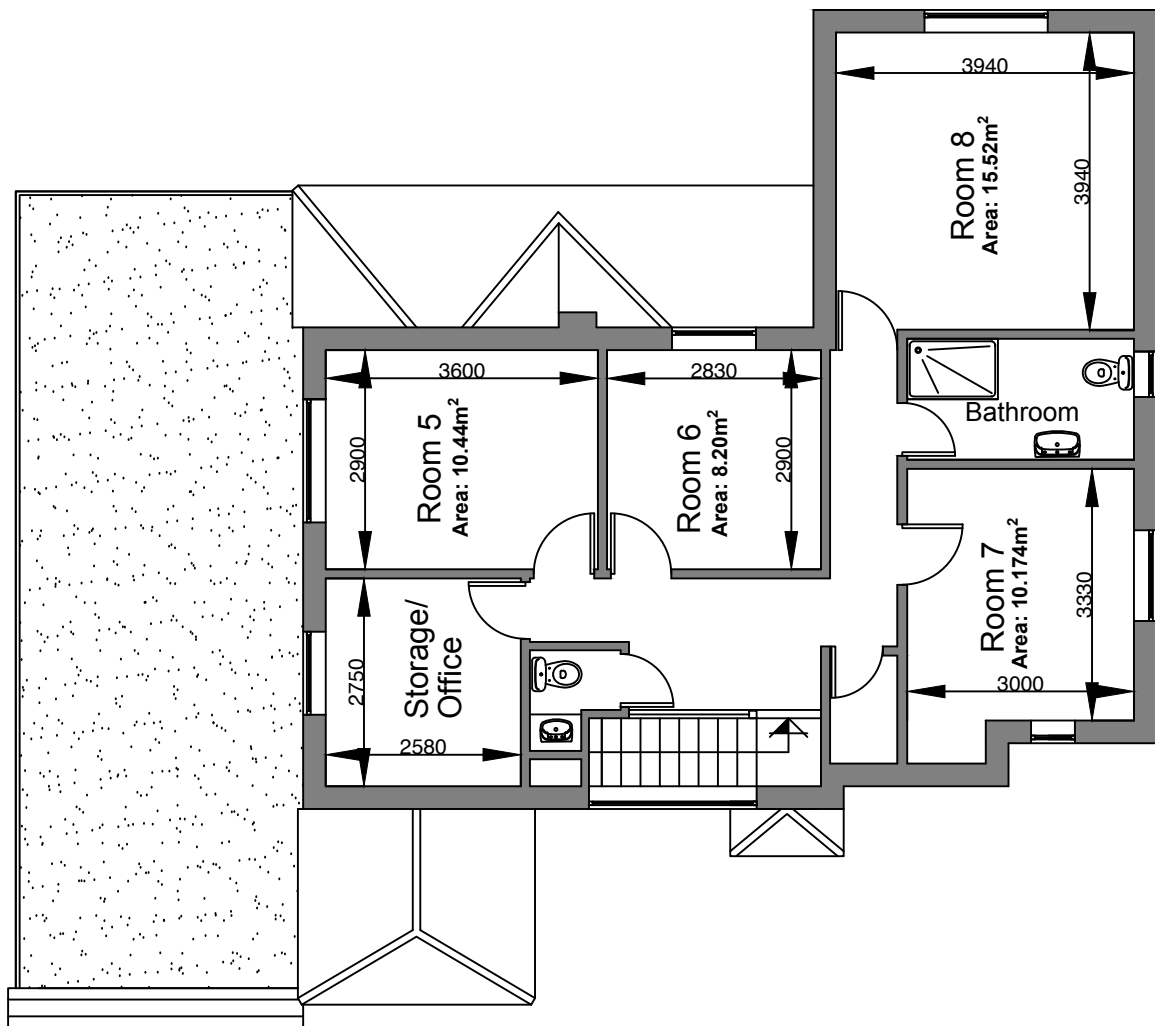

Proposed First Floor

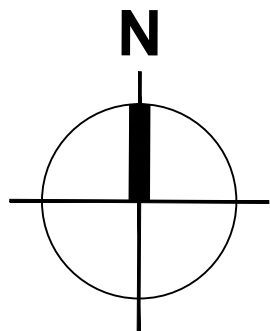

PROJECT:
20 Warren Road, Ickenham UB10 8AA
Conversion of a detached residential house into a house in multiple occupation (HMO)

CLIENT: **Mozafarian**
20 Warren Road, Ickenham UB10 8AA

Proposed Ground & First Floor

SCALE: 1:100 @A2, 1:200 @A4

0 1 2 4 6 8 10m

Drawing no: 004/008

Date: February 2024

Drawn & Checked by: NM