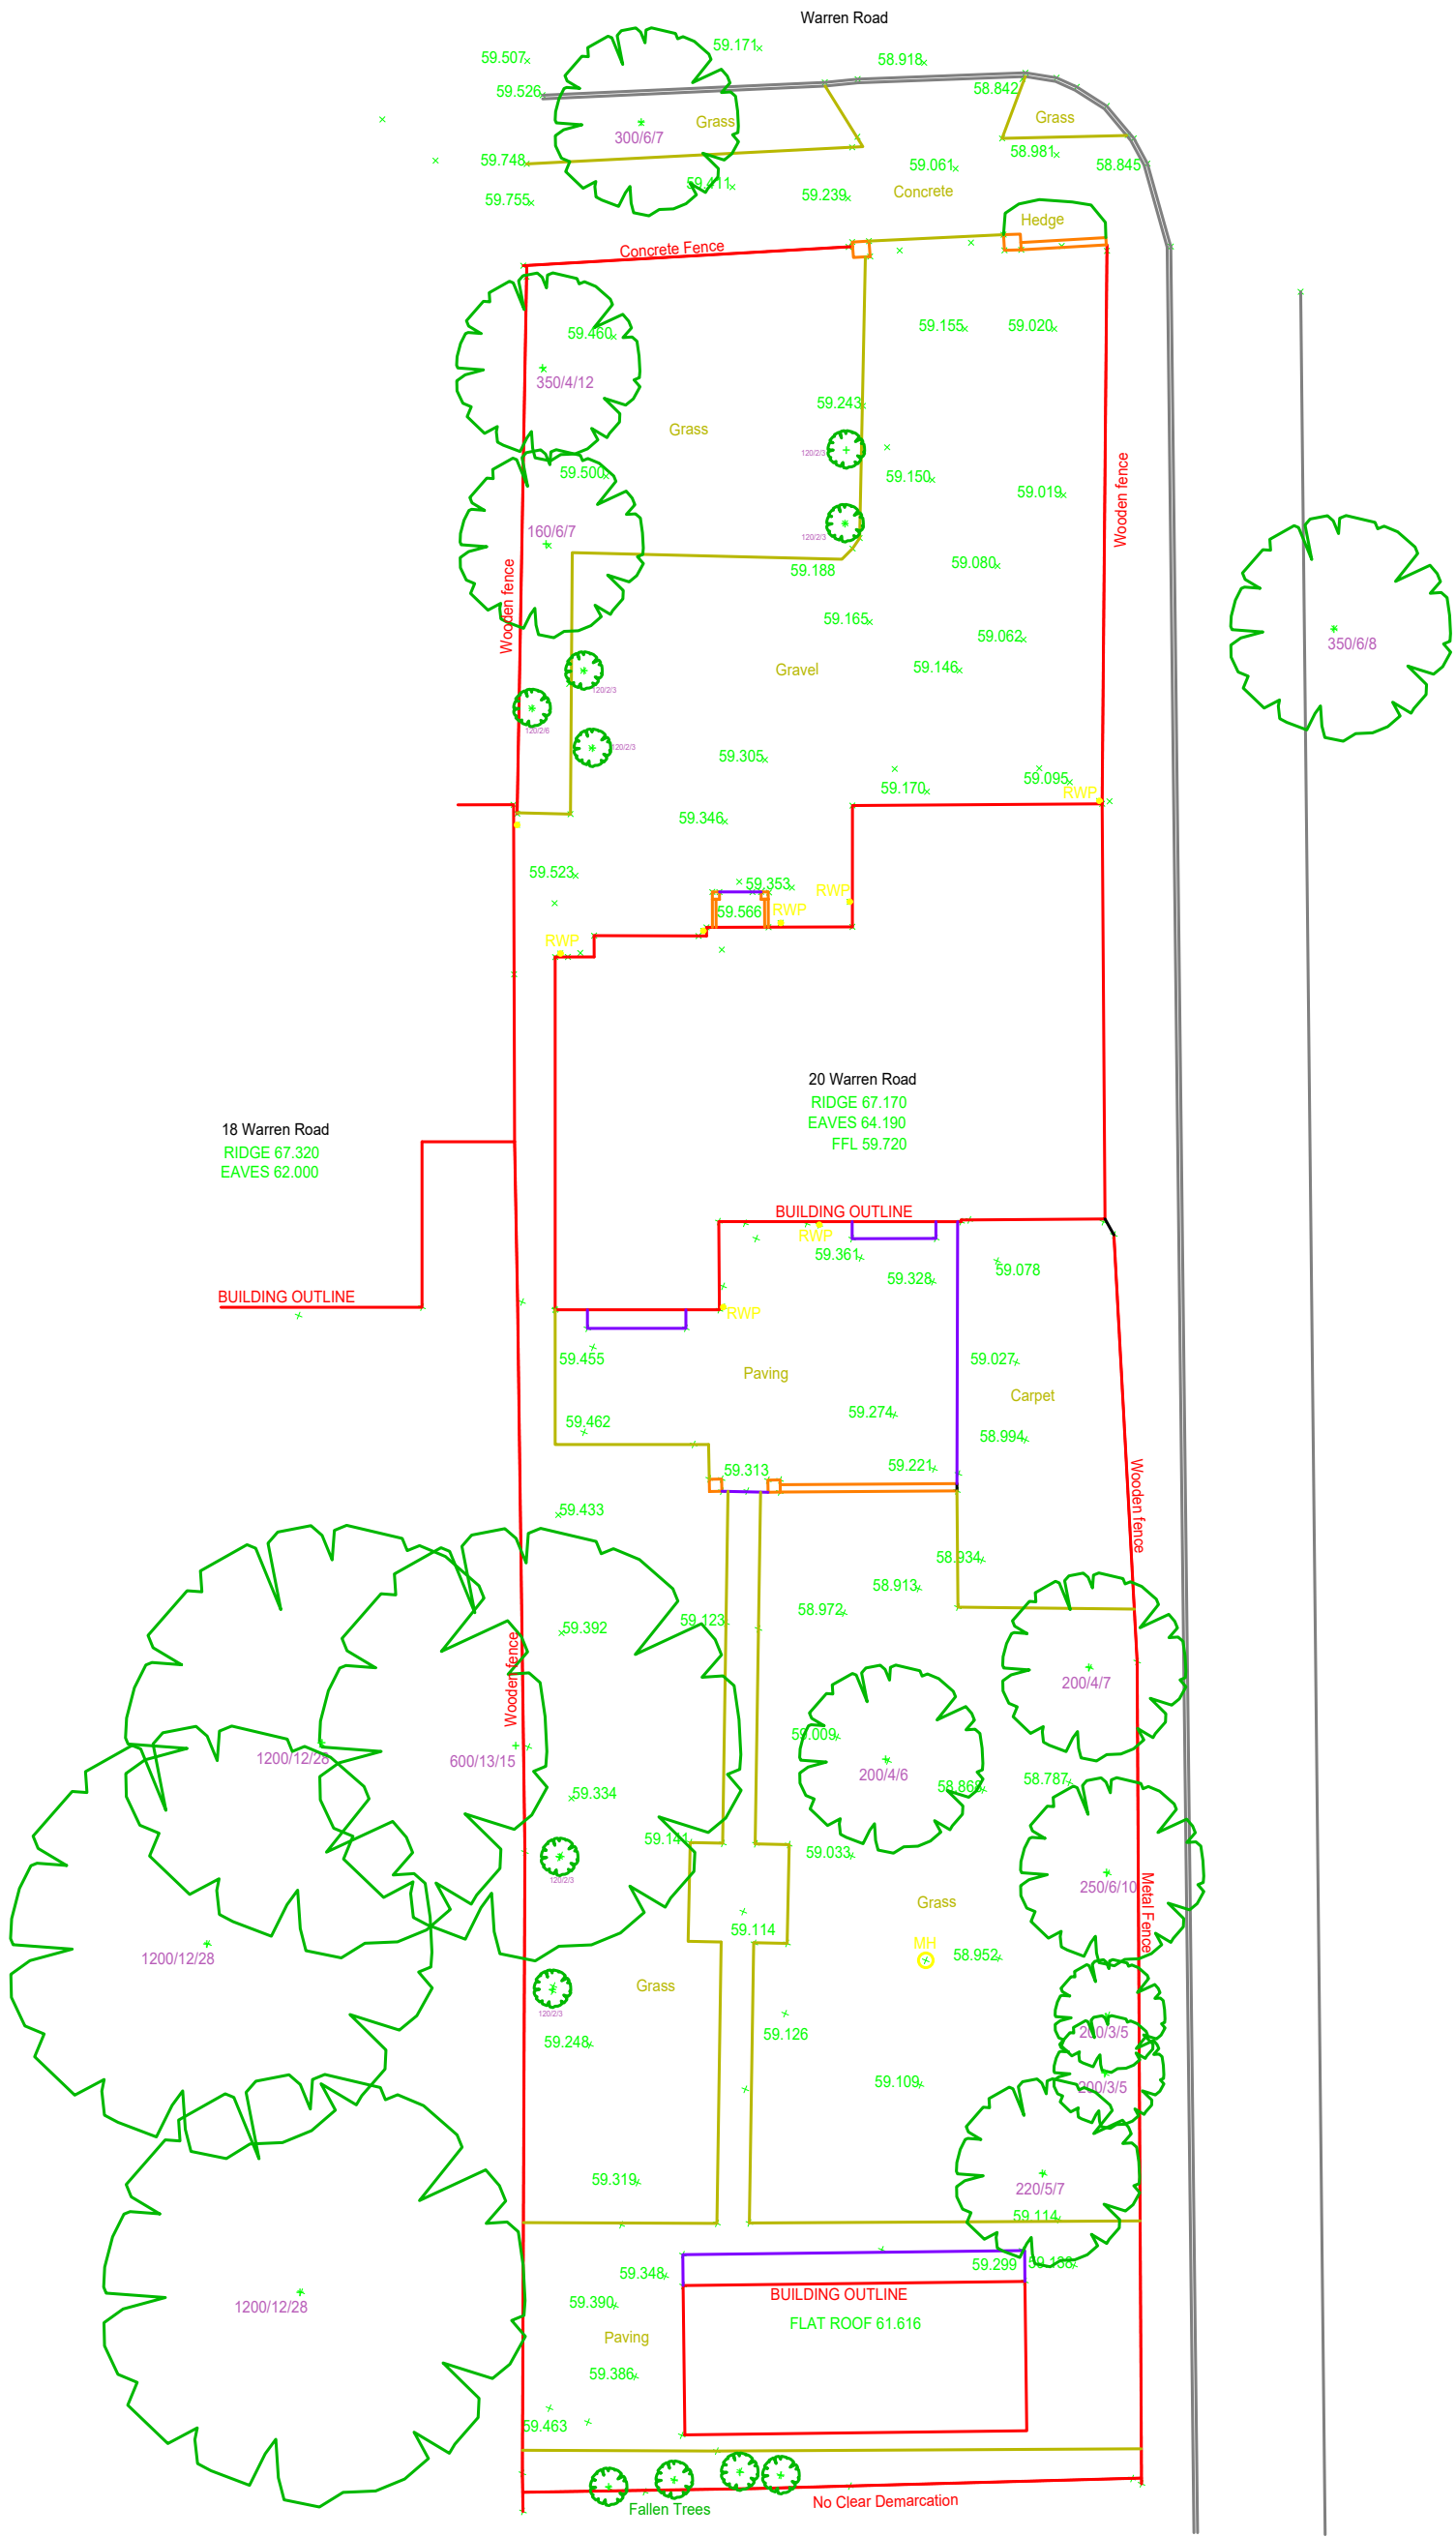
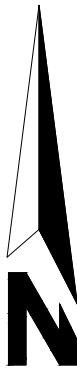


NOTES


Pdf drawing not to be scaled.

DRAWING REFERENCE

Topographical Survey 10800.01

ABBREVIATIONS

B	Bollard
BC	Barrier Control
BT	British Telecom
ER	Earth Rod
FH	Fire Hydrant
FL	Flood Light
FP	Flag Pole
IB	Illuminated Bollard
IC	Inspection Cover
JB	Junction Box
LP	Lamp Post
RWP	Rain Water Pipe
SV	Stop Valve
WV	Water Valve
UP	Utility pole
Fr.L.	Frame Level
G.L.	Gully Level
S.L.	Sill Level
H.L.	Head Level
A.V.	Air vent

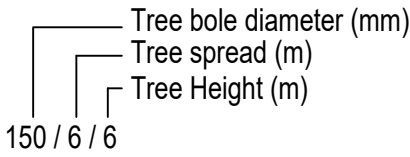

LEGEND

—	Services
—	Step
—	Surface change line
—	Building
—	Foothpath
—	Gate
—	Handrail
—	Kerb/upstand
—	Landscape detail
—	Plinth
—	Ramp
—	Roof detail
—	Stairs
—	Structure
—	Trees

Topo M Surveys LTD
16 All Saints Mews
Stanmore
Harrow
HA3 6DY
Web : www.topomsurveys.co.uk
Tel: 07533568649

20 Warren Road
Ickenham
UB10 8AA

Topographical Survey

surveyed MM	drawn MM	checked MM
----------------	-------------	---------------

Scale	1:200	Date:	MAY 2025
-------	-------	-------	----------

Revisions	
-----------	--

10800.01