

**NOTES**


Pdf drawing not to be scaled.

**DRAWING REFERENCE**

Topographical Survey \_\_\_\_\_ 10800.01

**ABBREVIATIONS**

- B \_\_\_\_\_ Bollard
- BC \_\_\_\_\_ Barrier Control
- BT \_\_\_\_\_ British Telecom
- ER \_\_\_\_\_ Earth Rod
- FH \_\_\_\_\_ Fire Hydrant
- FL \_\_\_\_\_ Flood Light
- FP \_\_\_\_\_ Flag Pole
- IB \_\_\_\_\_ Illuminated Bollard
- IC \_\_\_\_\_ Inspection Cover
- JB \_\_\_\_\_ Junction Box
- LP \_\_\_\_\_ Lamp Post
- RWP \_\_\_\_\_ Rain Water Pipe
- SV \_\_\_\_\_ Stop Valve
- WV \_\_\_\_\_ Water Valve
- UP \_\_\_\_\_ Utility pole
- Fr.L. \_\_\_\_\_ Frame Level
- G.L. \_\_\_\_\_ Gully Level
- S.L. \_\_\_\_\_ Sill Level
- H.L. \_\_\_\_\_ Head Level
- A.V. \_\_\_\_\_ Air vent

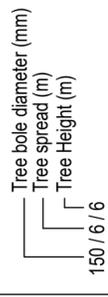

**LEGEND**

- Services
- Step
- Surface change line
- Building
- Footpath
- Gate
- Handrail
- Kerb/upstand
- Landscape detail
- Plinth
- Ramp
- Roof detail
- Stairs
- Structure
- Trees

Topo M Surveys LTD  
 16 All Saints Mews  
 Stanmore  
 Harrow  
 HA3 6DY

Web : [www.toposurveys.co.uk](http://www.toposurveys.co.uk)  
 Tel: 07533568649

20 Warren Road  
 Ickenham  
 UB10 8AA

**Topographical Survey**


surveyed MM	drawn MM	checked MM
----------------	-------------	---------------

Scale 1:200 Date: MAY 2025

**Revisions**

--	--	--	--	--	--

10800.01

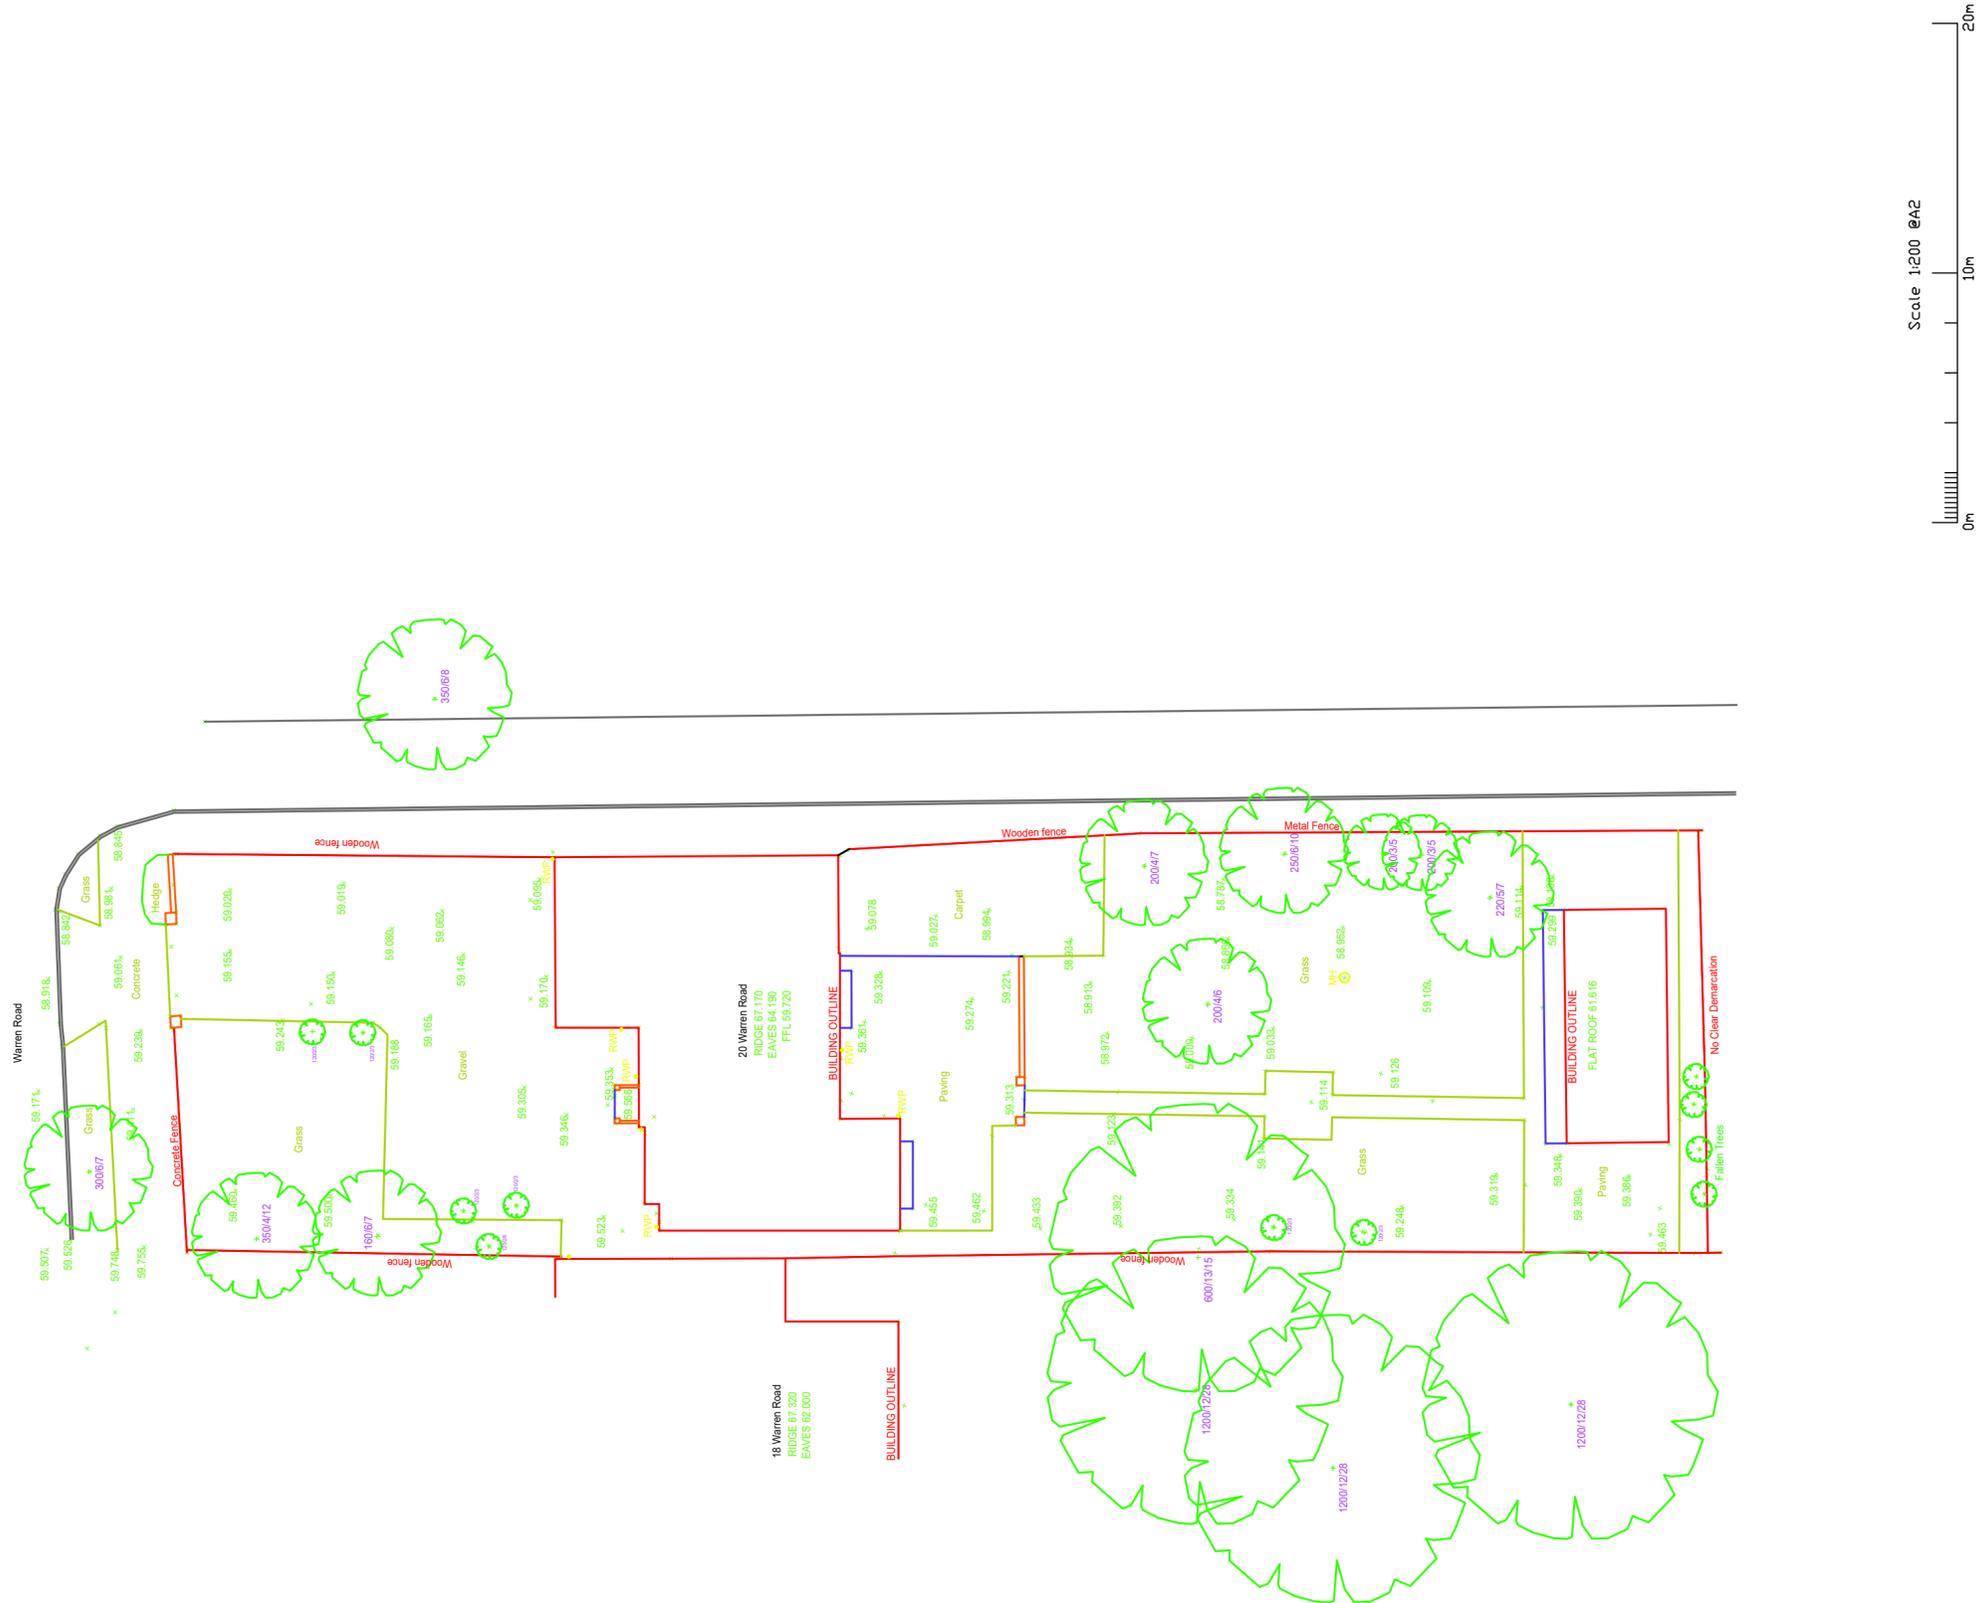

Scale 1:200 eA2

