



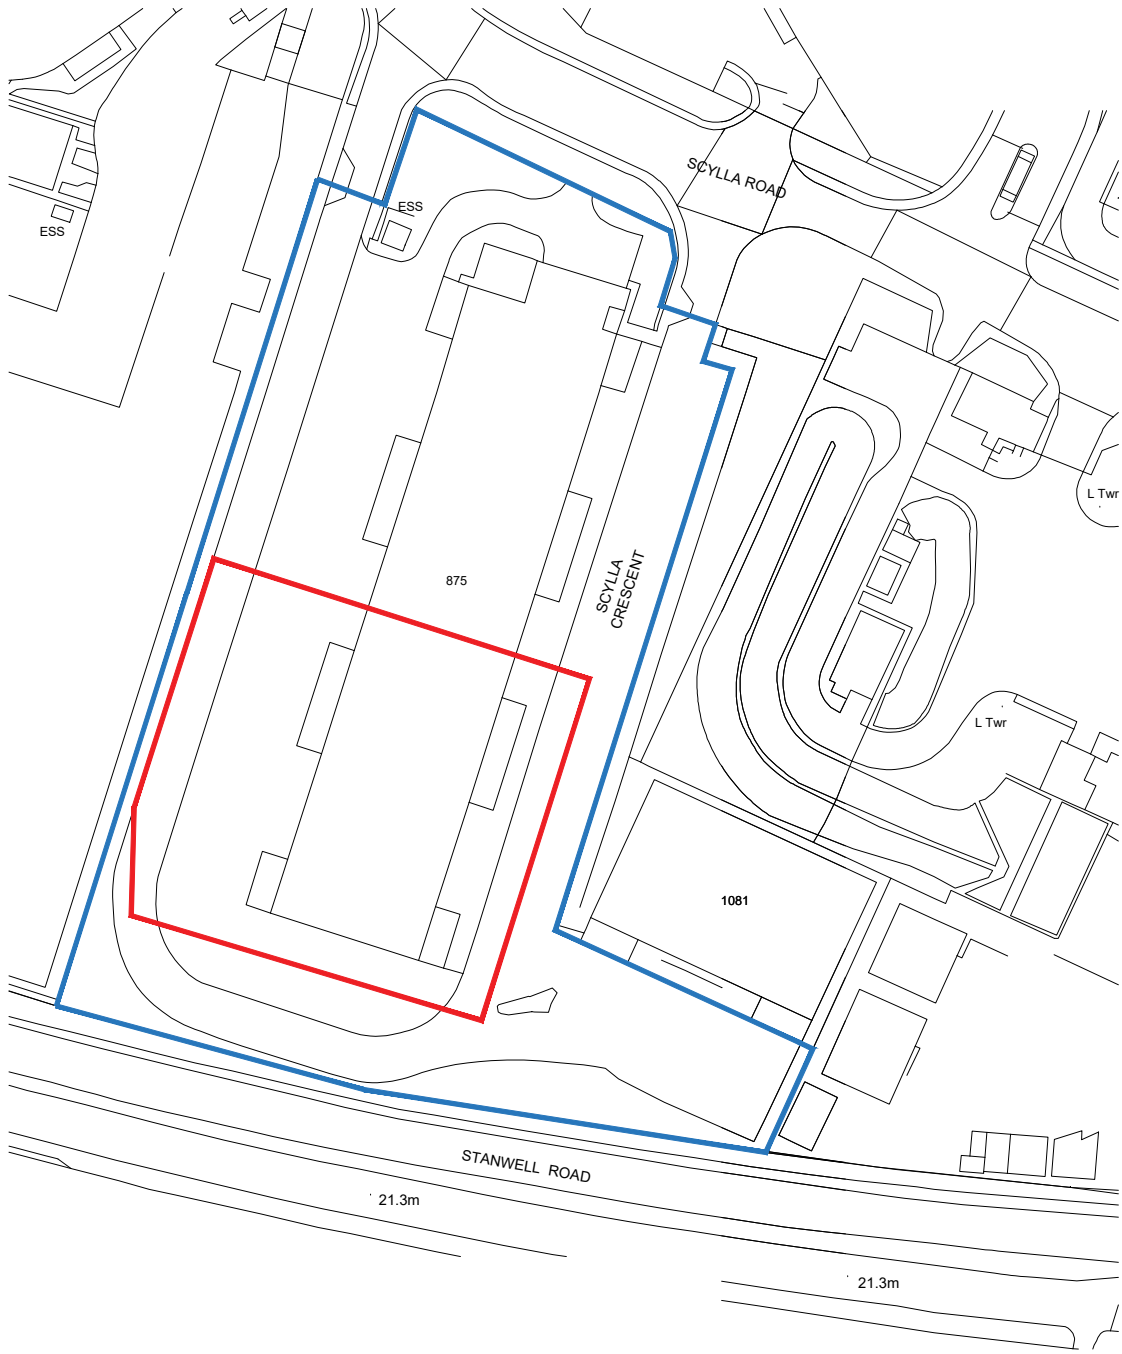

Site Location Plan
Scale 1:1250 at A3

REV	DESCRIPTION	DATE	DRAWN BY	CHECKED BY
-----	-------------	------	----------	------------

STATUS: PLANNING

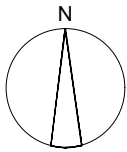

Client: WFS
Project: Building 875 Temp Storage
Title: Site Location Plan
Project No: JLP25-052
Drawn by: AR
Scale: 1:1250 @ A3

Drg No: SLP001

scale (m)

1:1250

0 10 20 30 40

Rev:

JLP
ARCHITECTS

85, GREAT PORTLAND STREET
LONDON, W1W 7LT
T: 07740 429 406 | W: www.jlparchitects.com
ARCHITECTURE | INTERIOR DESIGN
PRINCIPAL DESIGNERS | PROJECT MANAGEMENT