



Proposed Block Plan
Scale 1:500 at A3

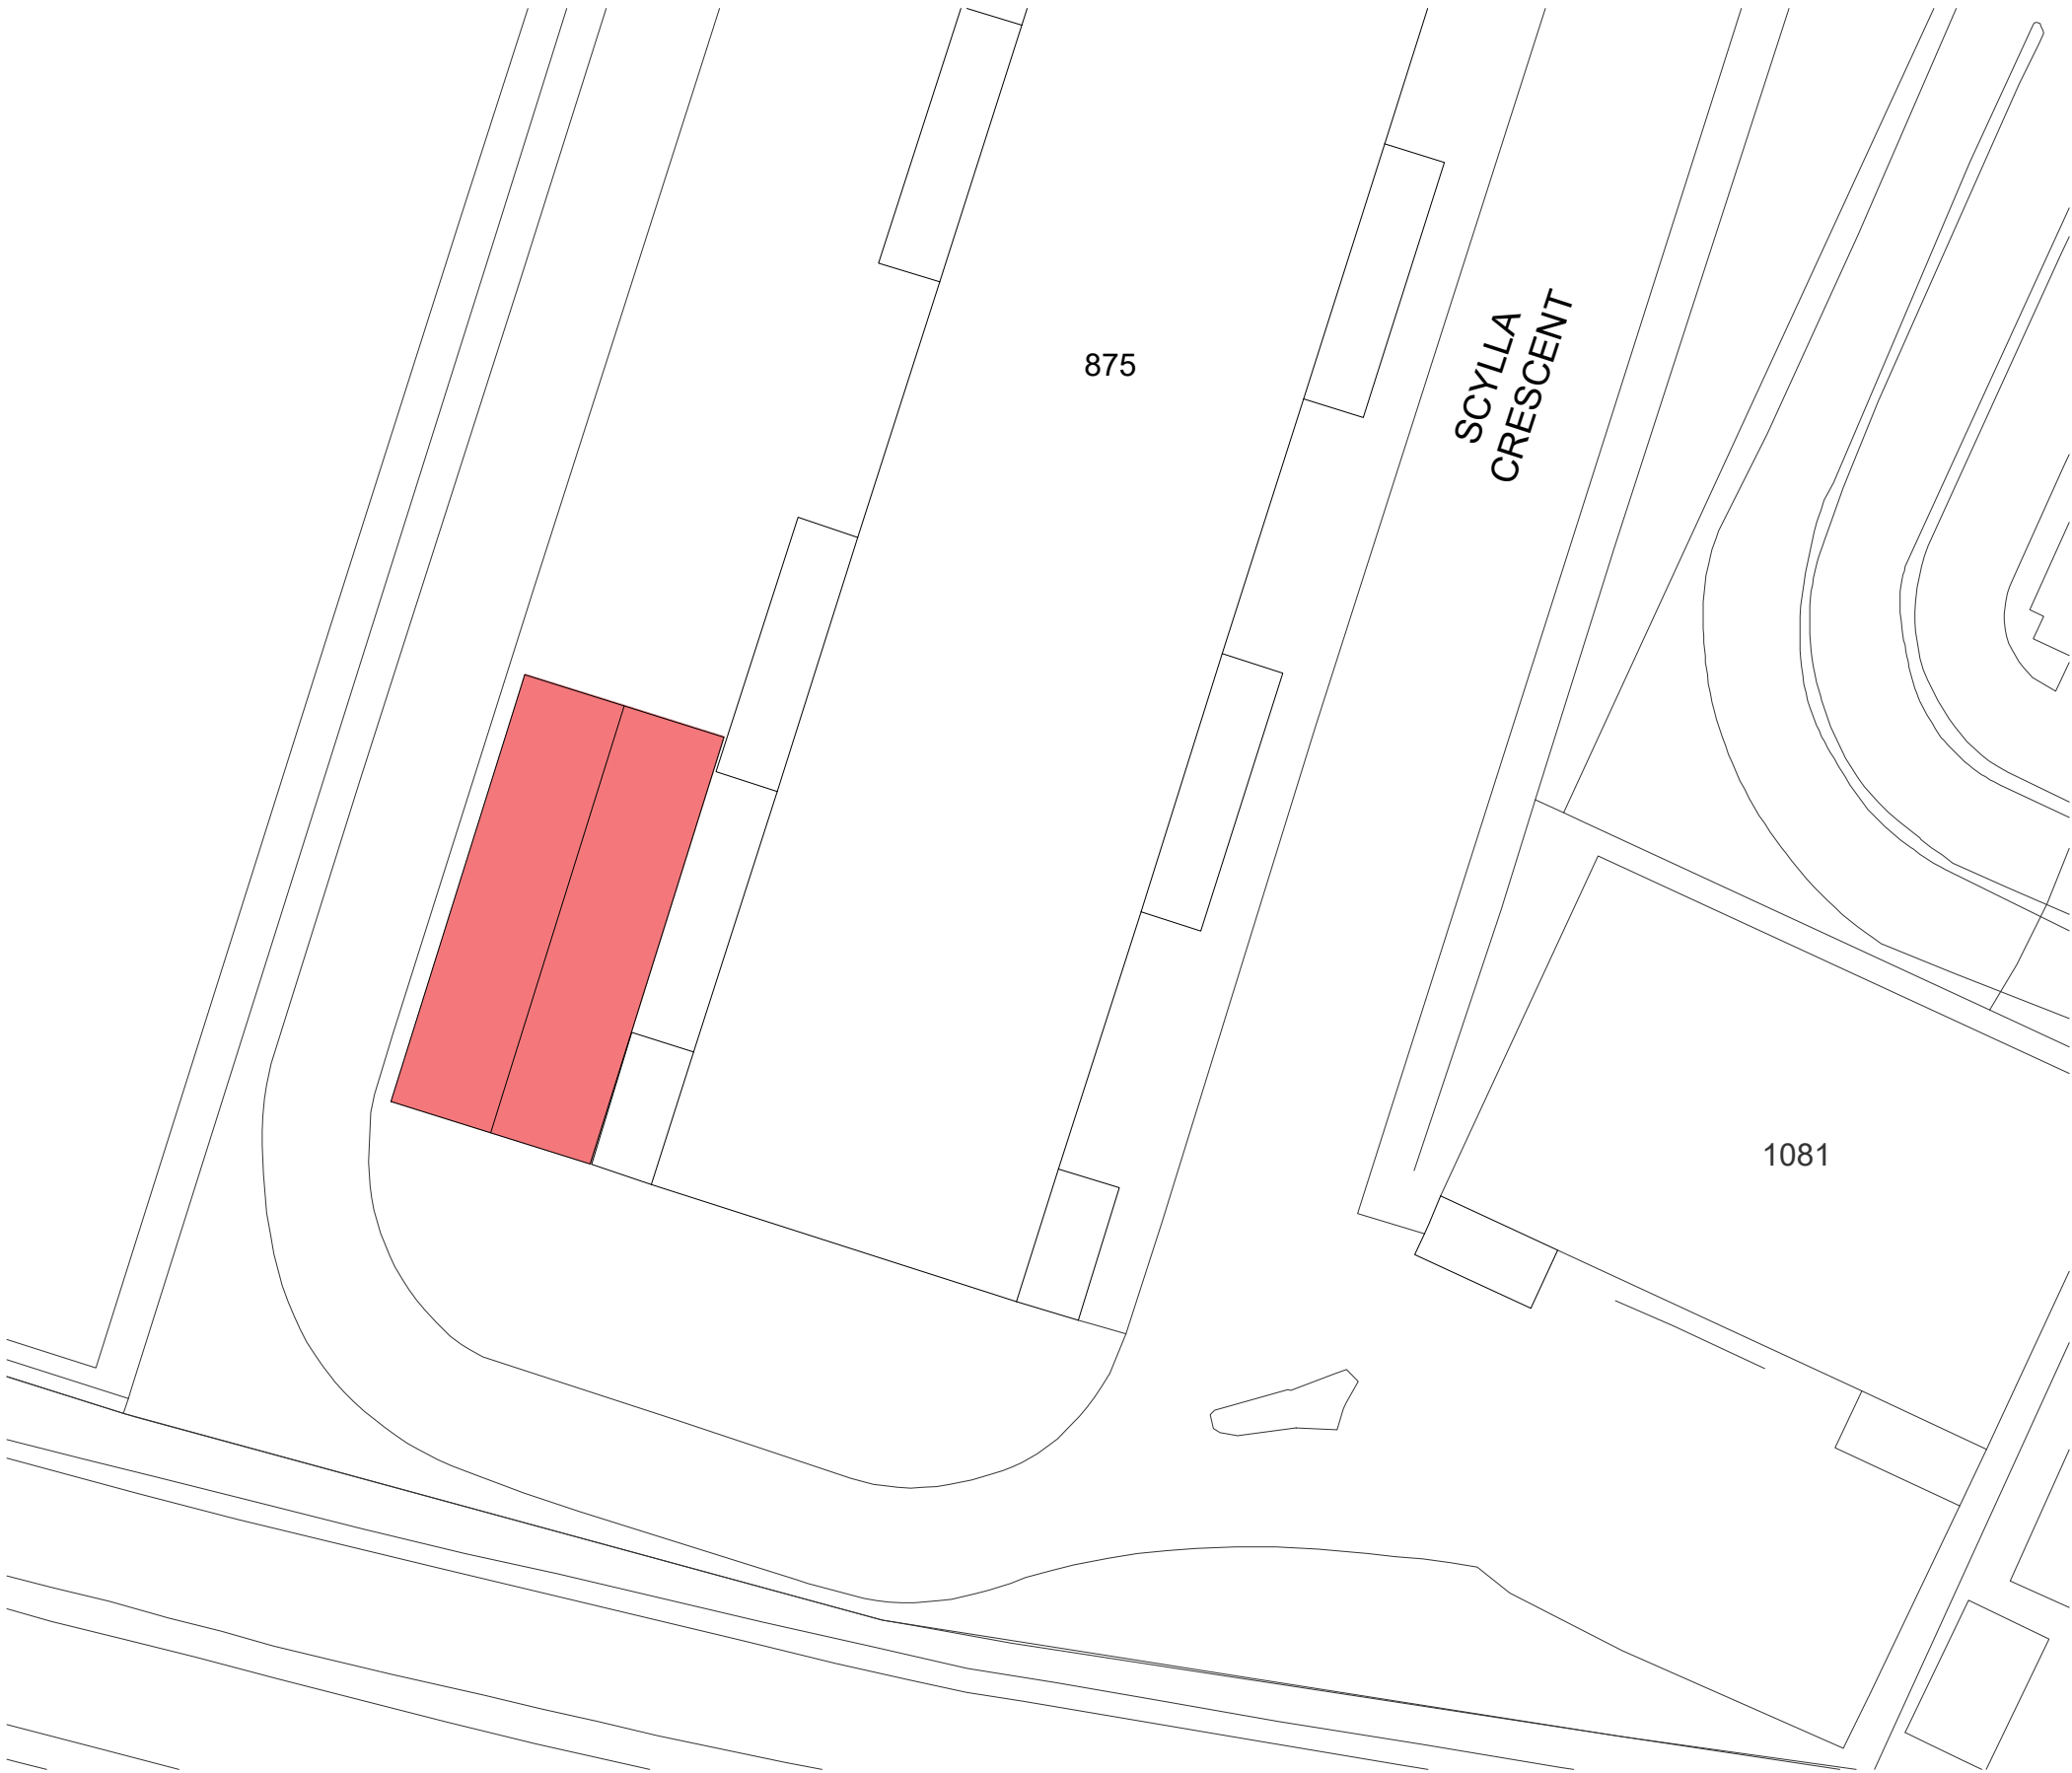


REV	DESCRIPTION	DATE	DRAWN BY	CHECKED BY
-----	-------------	------	----------	------------

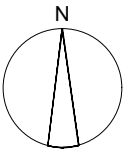

Client: WFS
Project: Building 875 Temp Storage
Title: Proposed Block Plan
Project No: JLP25-052
Drawn by: AR
Scale: 1:500 @ A3

Drg No: SP001

Rev:

 

85, GREAT PORTLAND STREET
LONDON, W1W 7LT
T: 07740 429 406 | W: www.jlparchitects.com
ARCHITECTURE | INTERIOR DESIGN
PRINCIPAL DESIGNERS | PROJECT MANAGEMENT

STATUS: PLANNING