



VIEW D




VIEW A



VIEW B



VIEW C

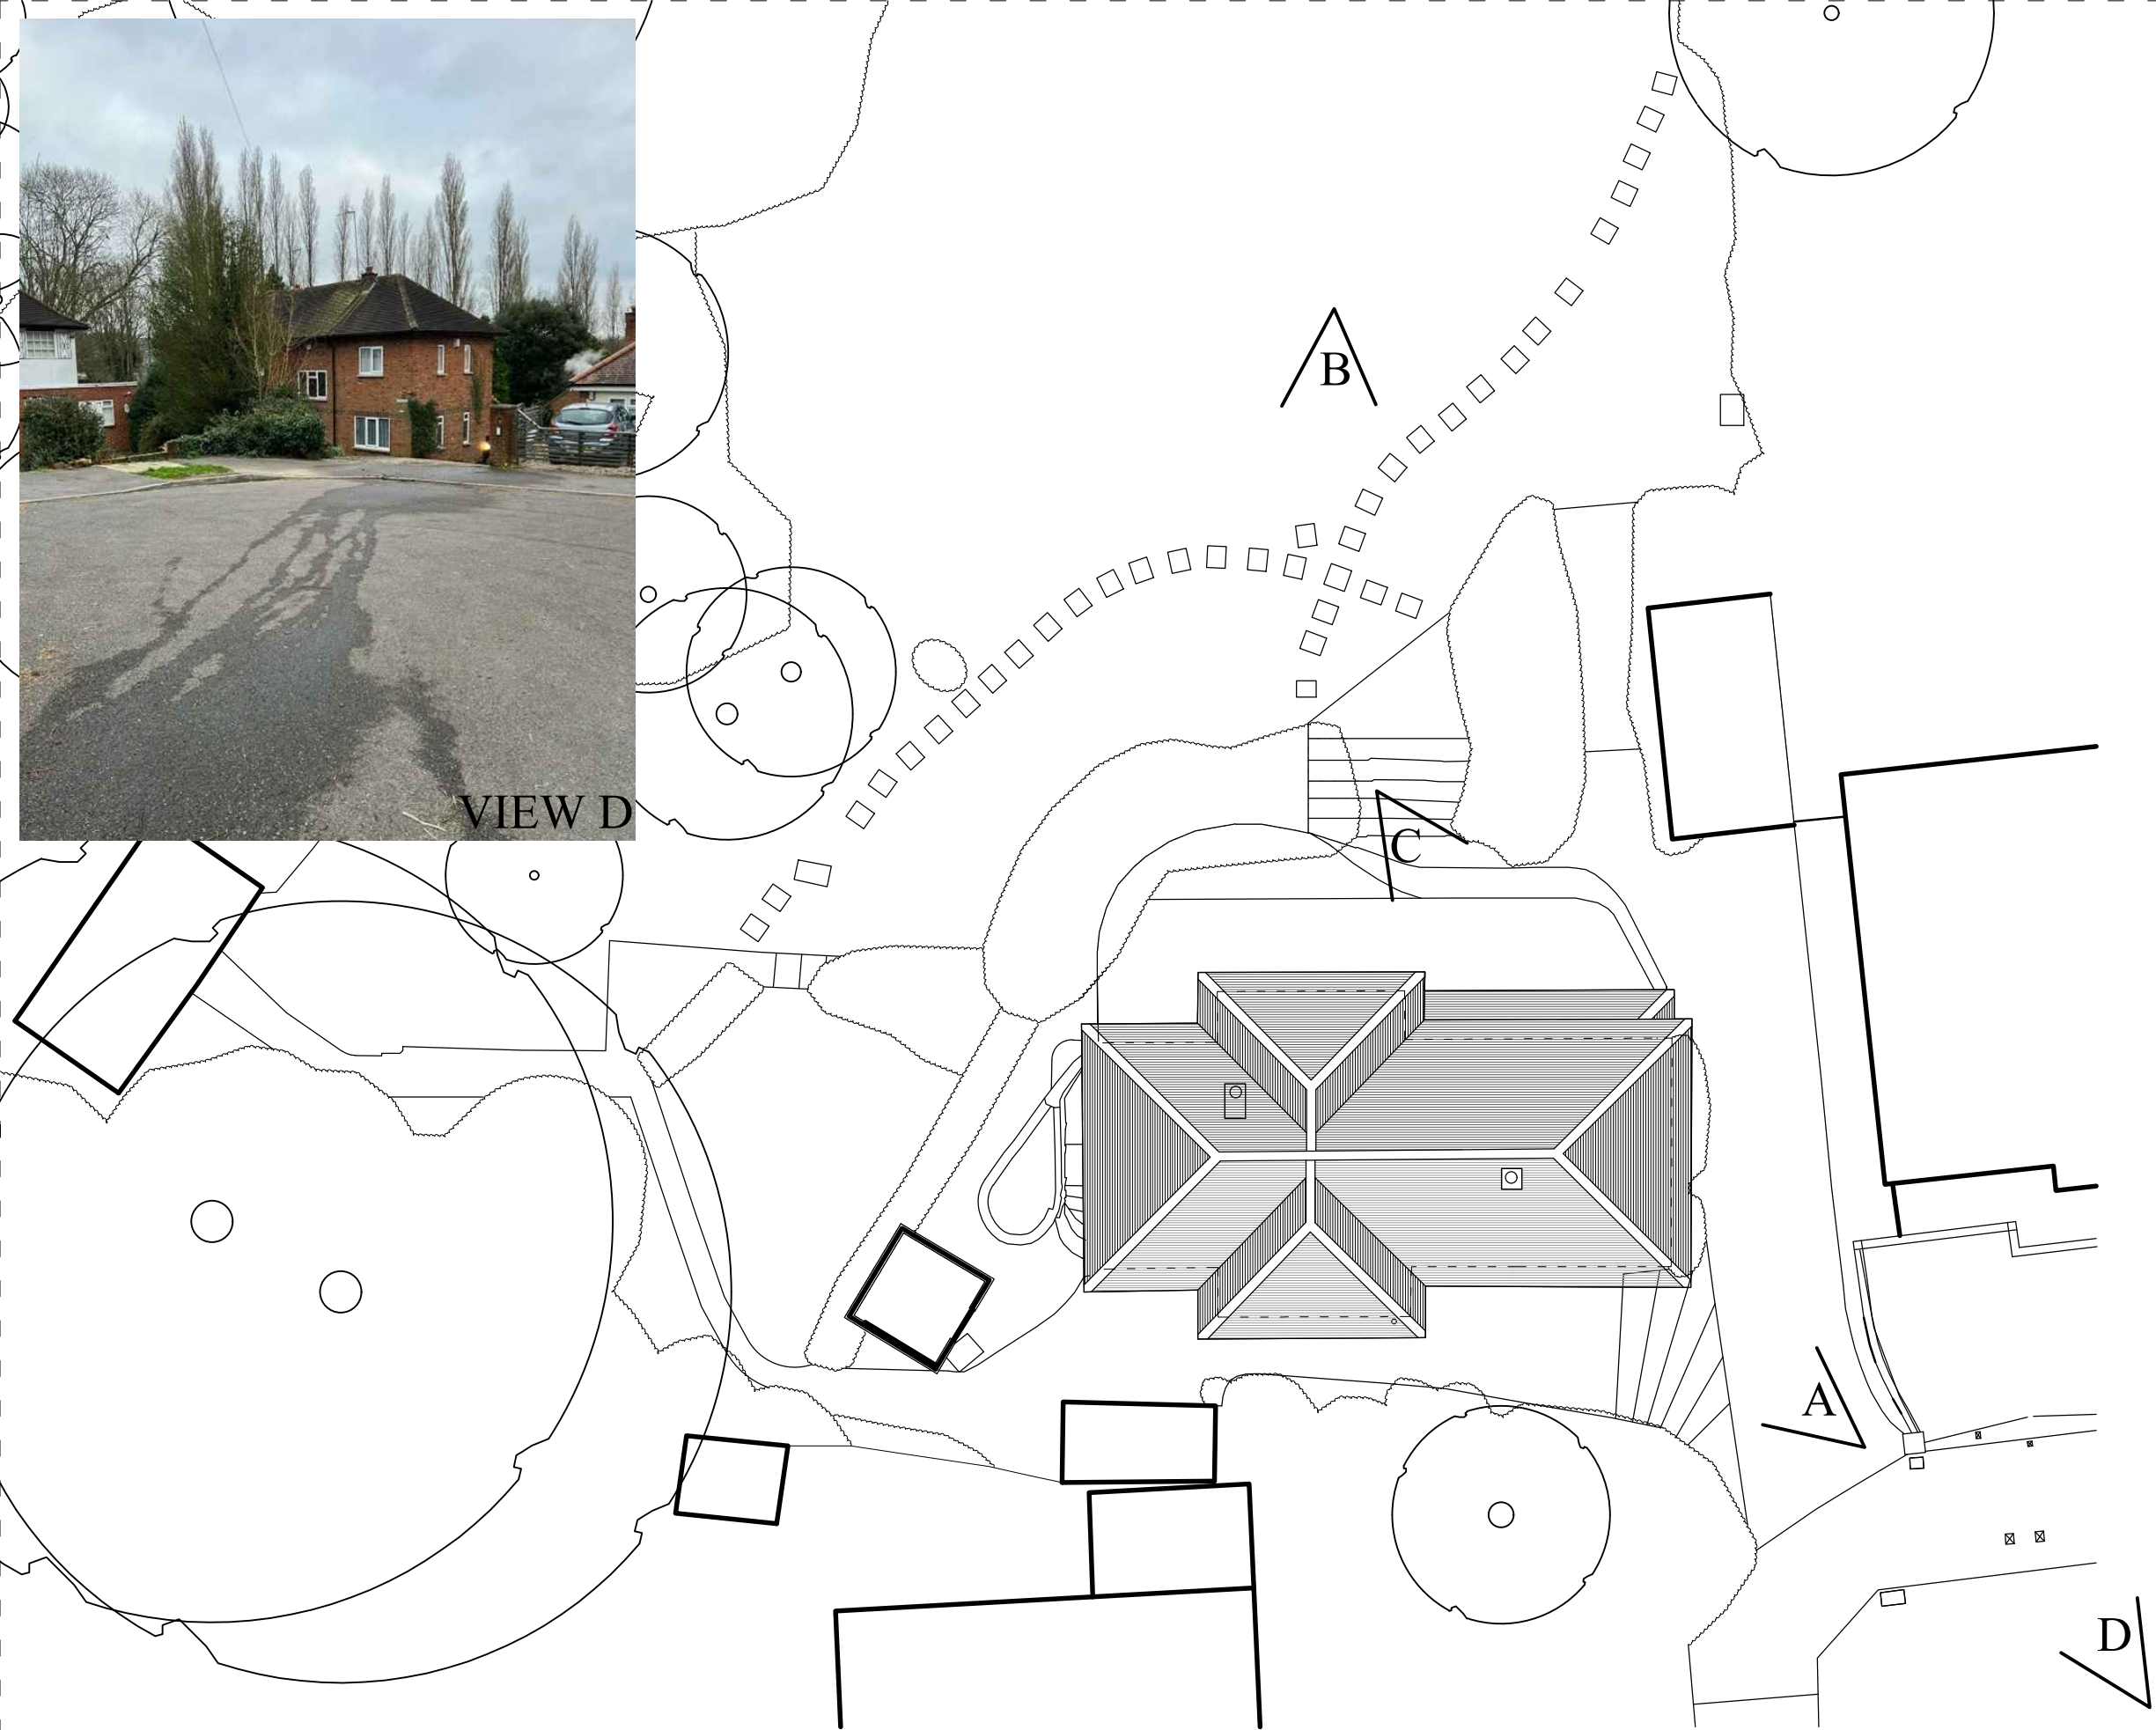

0 2m 10m

Project		Notes		Scale					
33 Merle Avenue, Harefield, Uxbridge, UB96DG				not in scale		<div><div></div><div>N</div><div>02m10m</div></div>			
Title				NumberRevision					
Existing Roof plan view				01-24-E0011A					