

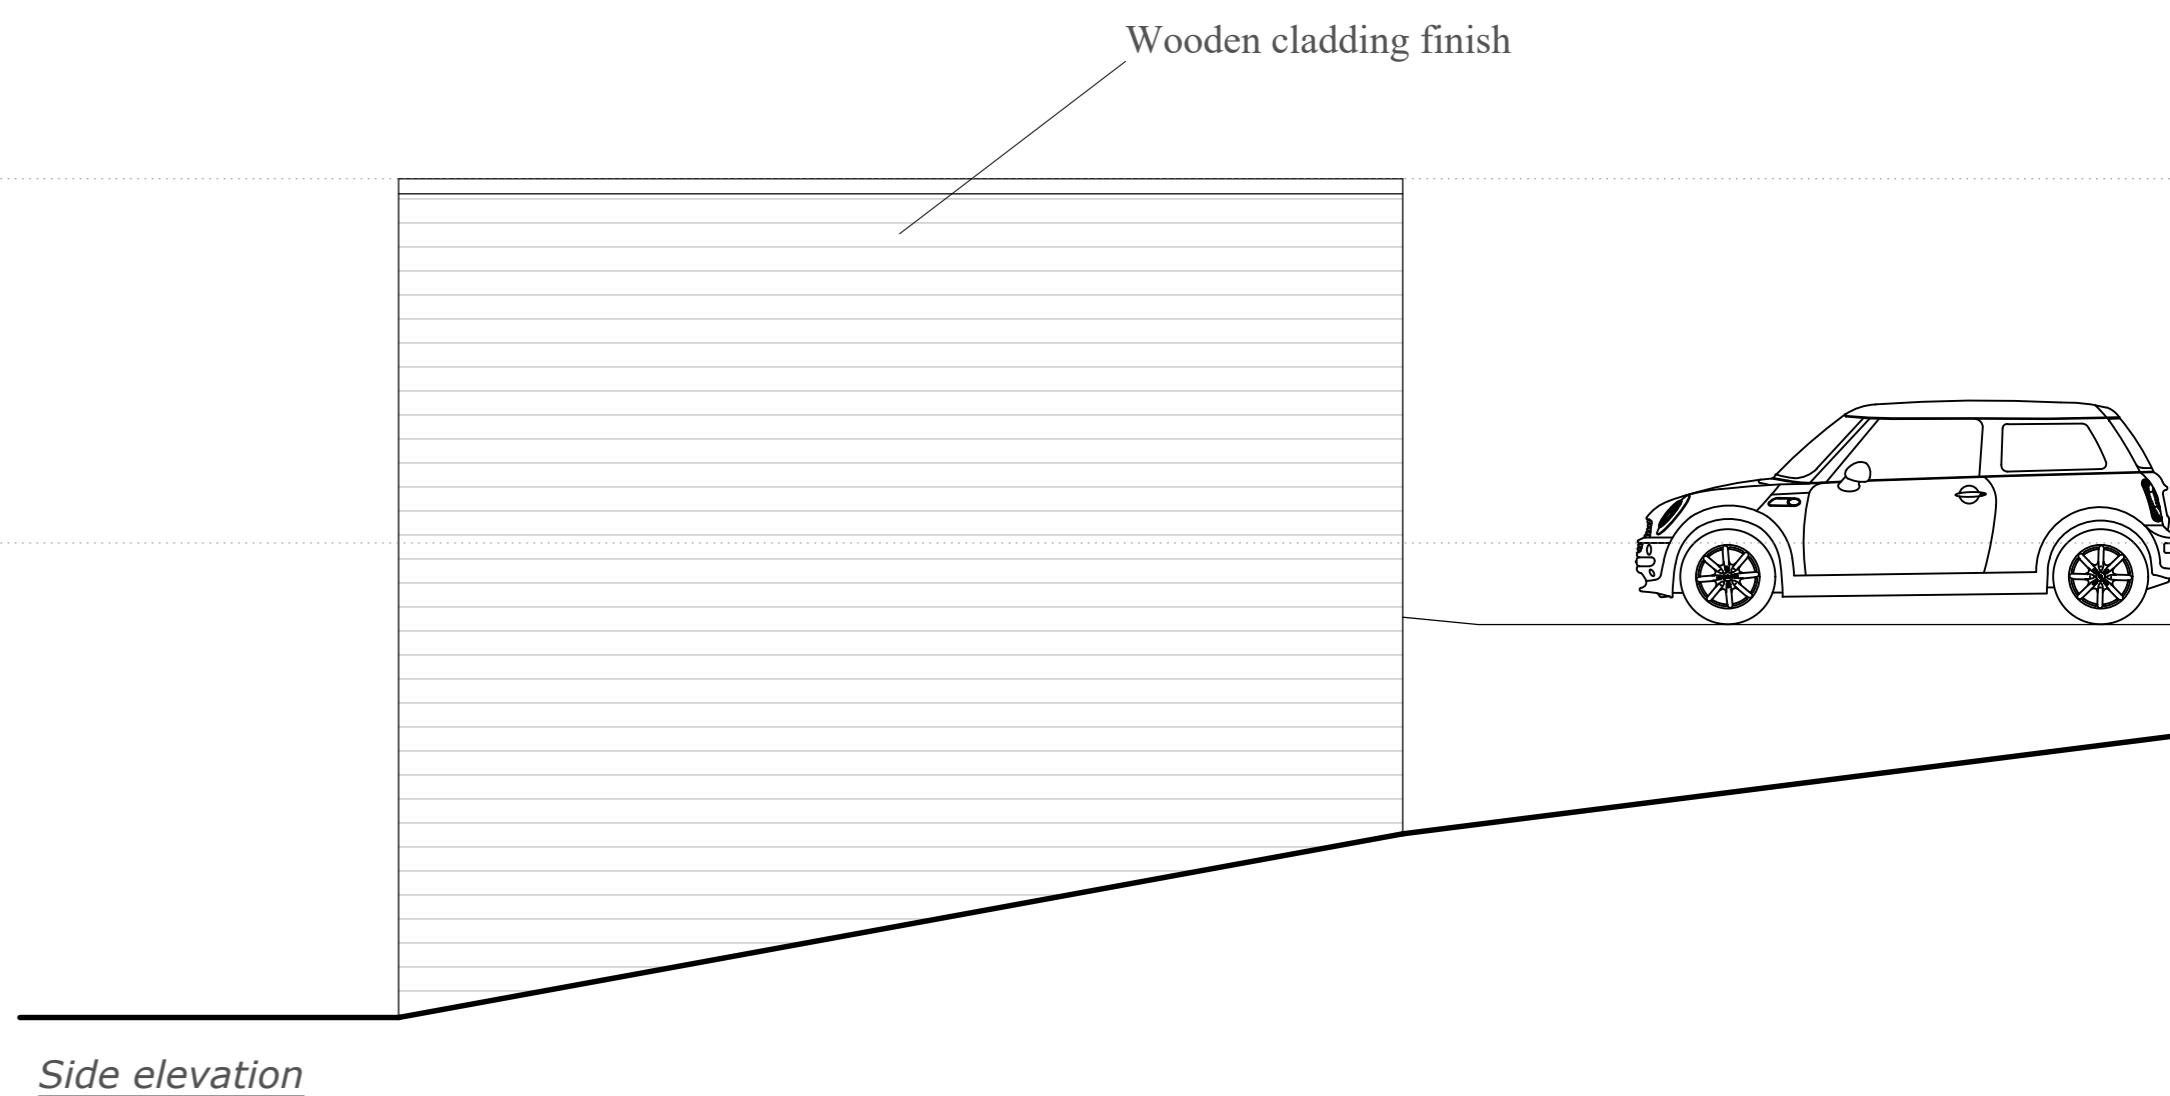
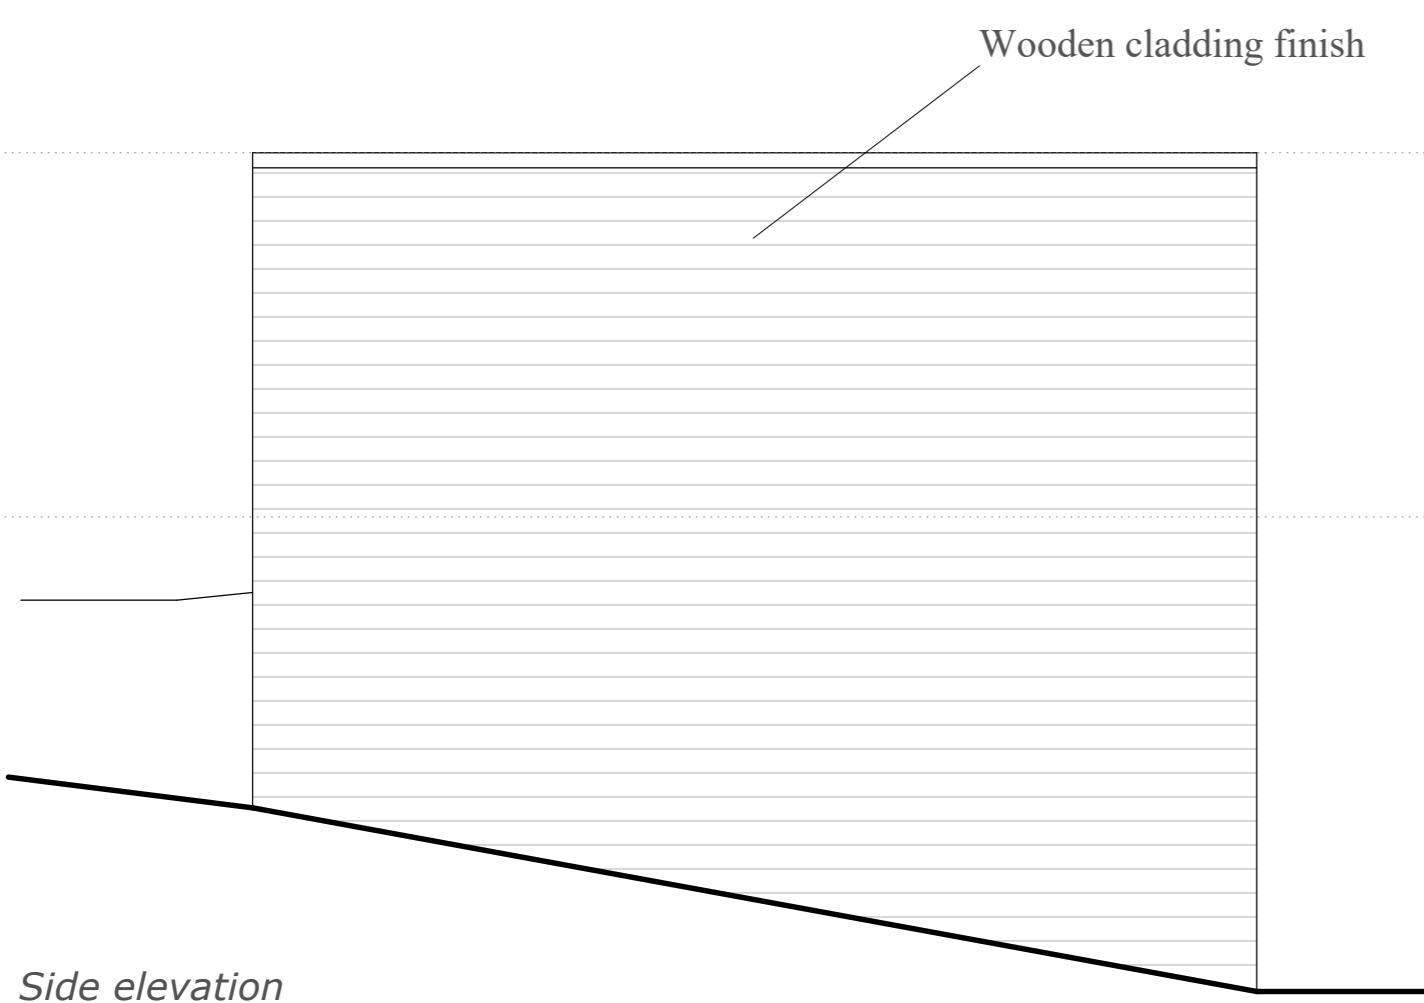
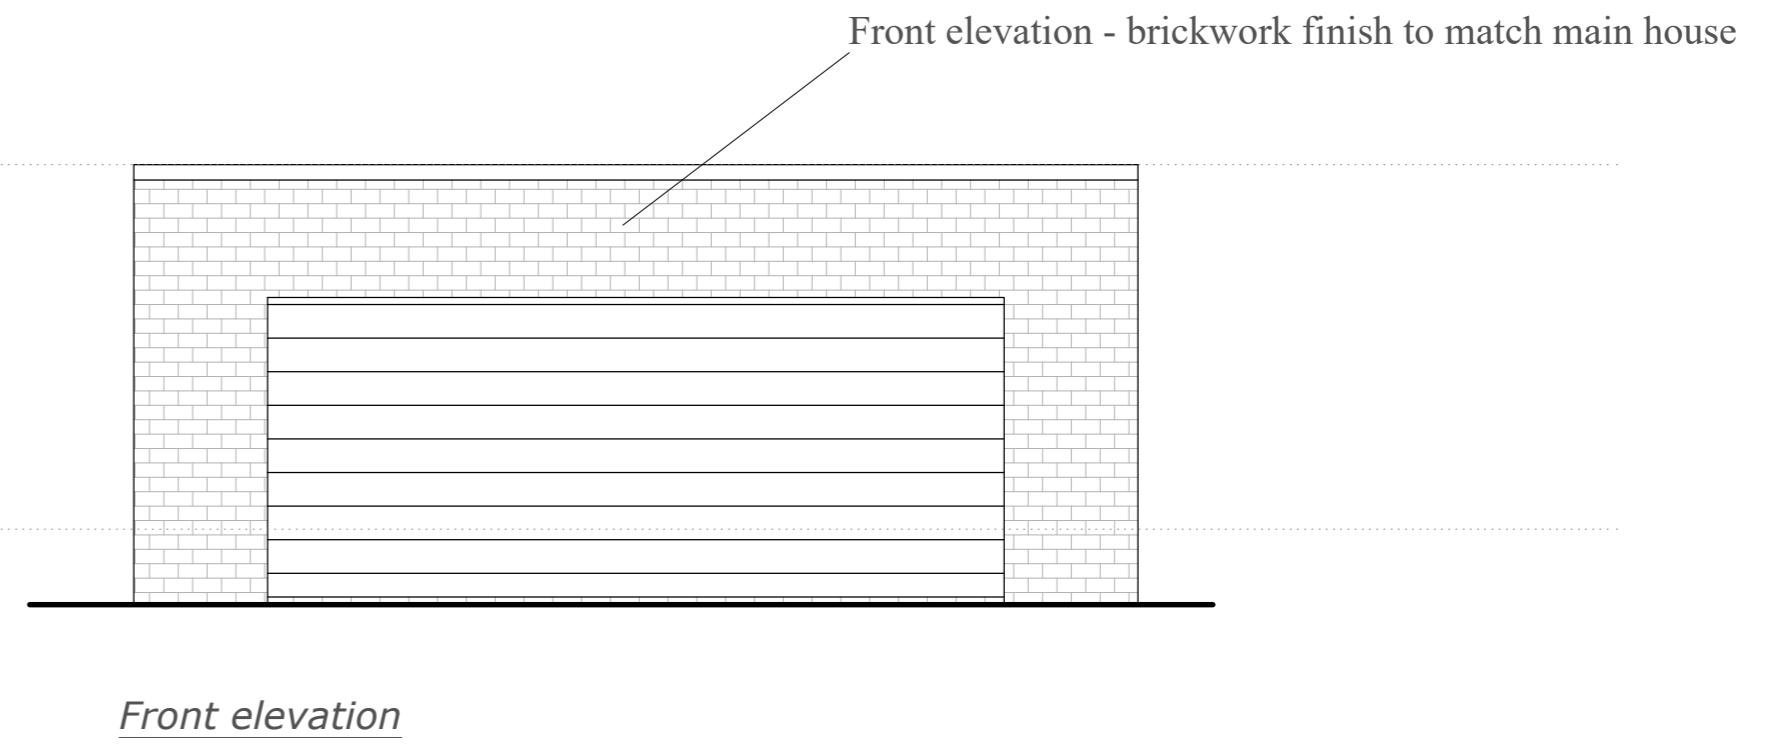
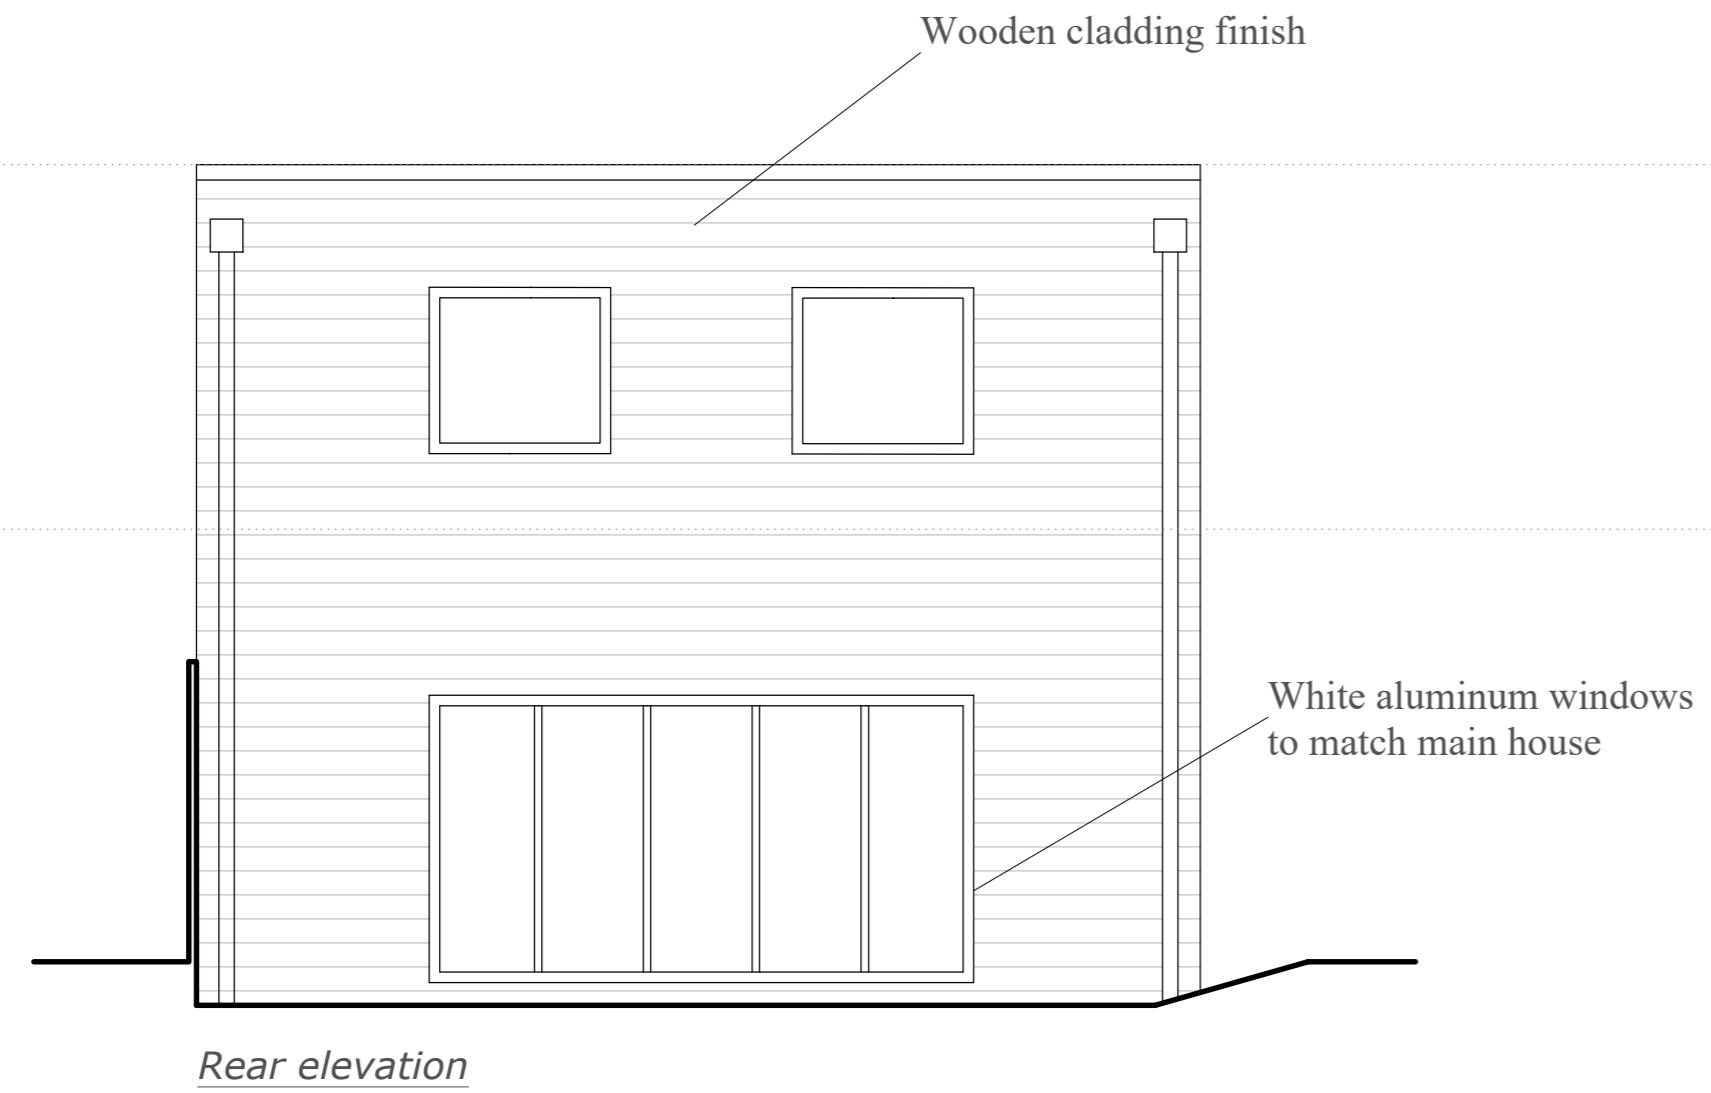
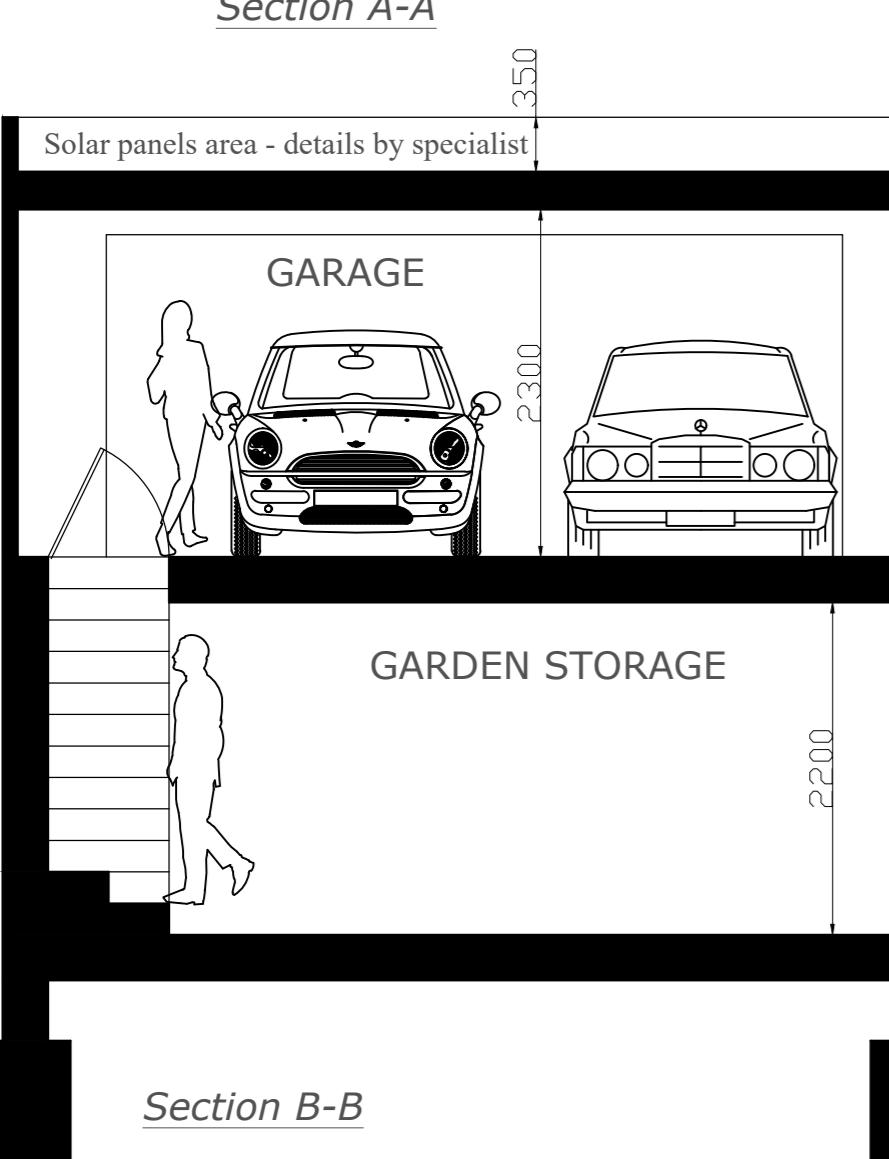
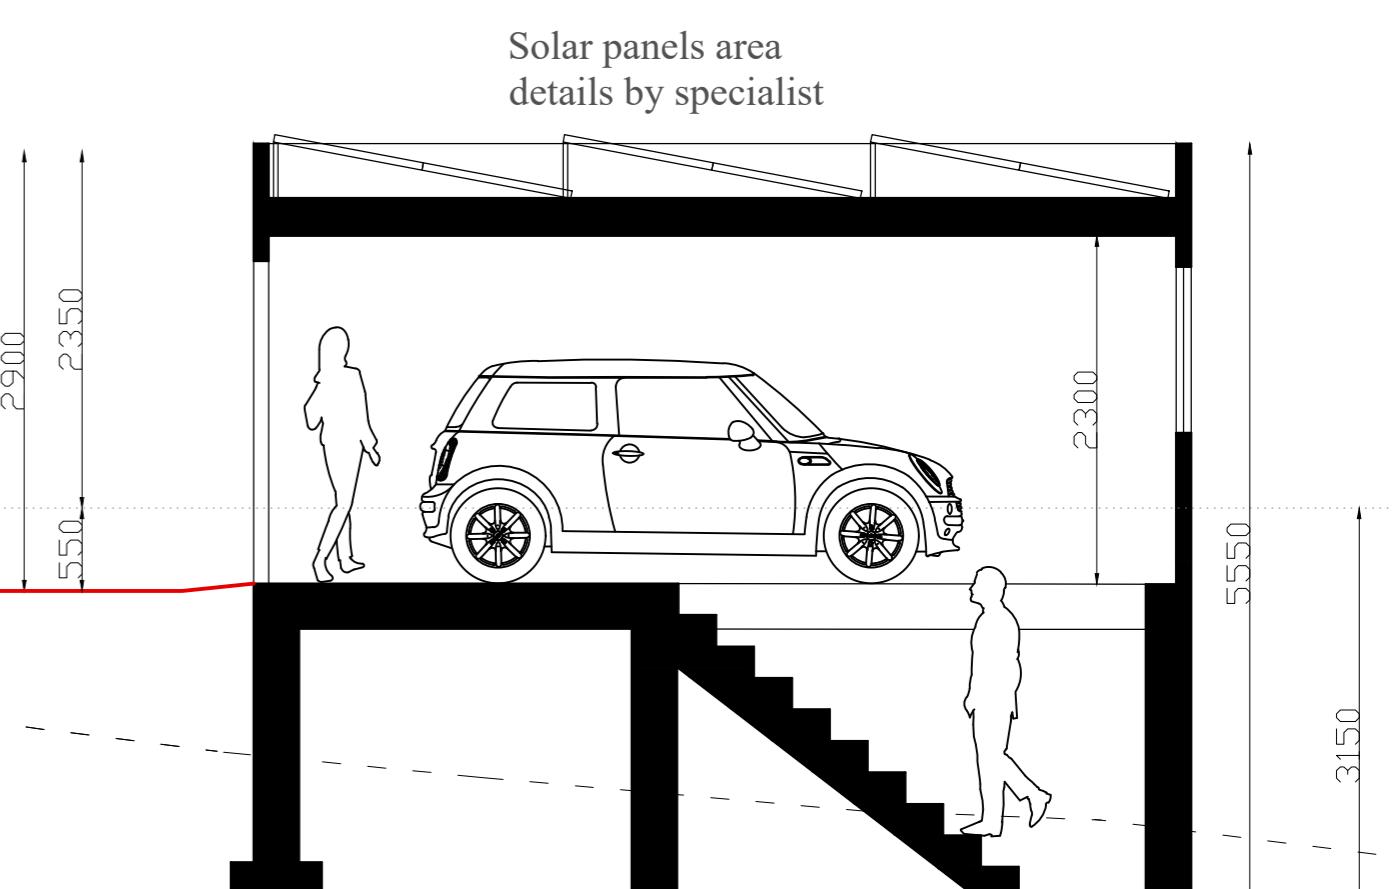


Project	Notes	Scale					
33 Merle Avenue, Harefield, Uxbridge, UB96DG		1:200 @ A3 1:100 @ A1					
Title		Number	Revision				
Proposed Garage site plan	01	0	2m	5m	10m	N	
						Rev	Date
						Reason For Issue	Chk

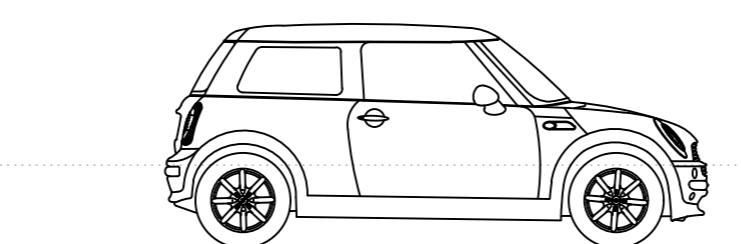

Project	Notes	Scale	Number	Revision	Rev	Date	Reason For Issue	Chk
33 Merle Avenue, Harefield, Uxbridge, UB96DG		1:50 @ A2 1:100 @ A4						
Title								
Proposed garage layout Elevations		02	0	0.5m	1m	5m		

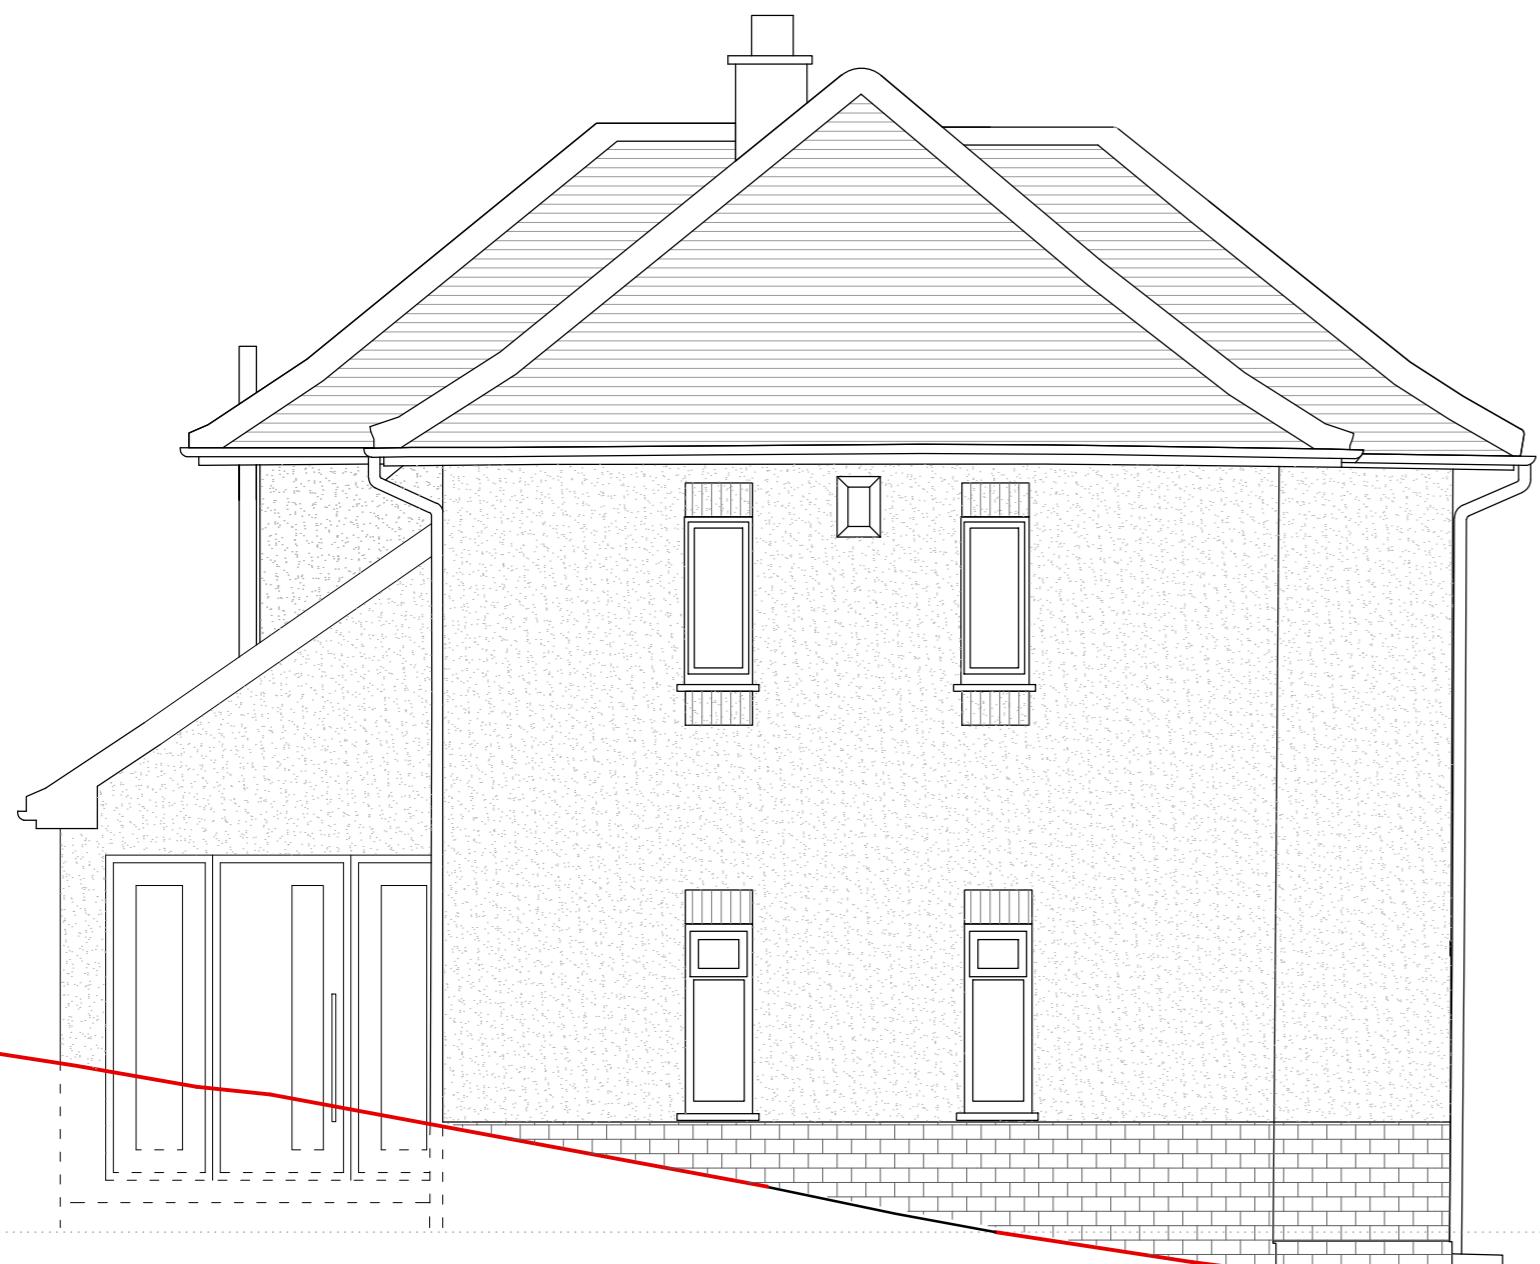

Project	Notes	Scale						
33 Merle Avenue, Harefield, Uxbridge, UB96DG		1:50 @ A2 1:100 @ A4						
Title		Number	Revision					
Proposed garage layout sections A-A B-B		03						
		0 0.5m 1m 5m						
			Rev	Date	Reason For Issue	Chk		