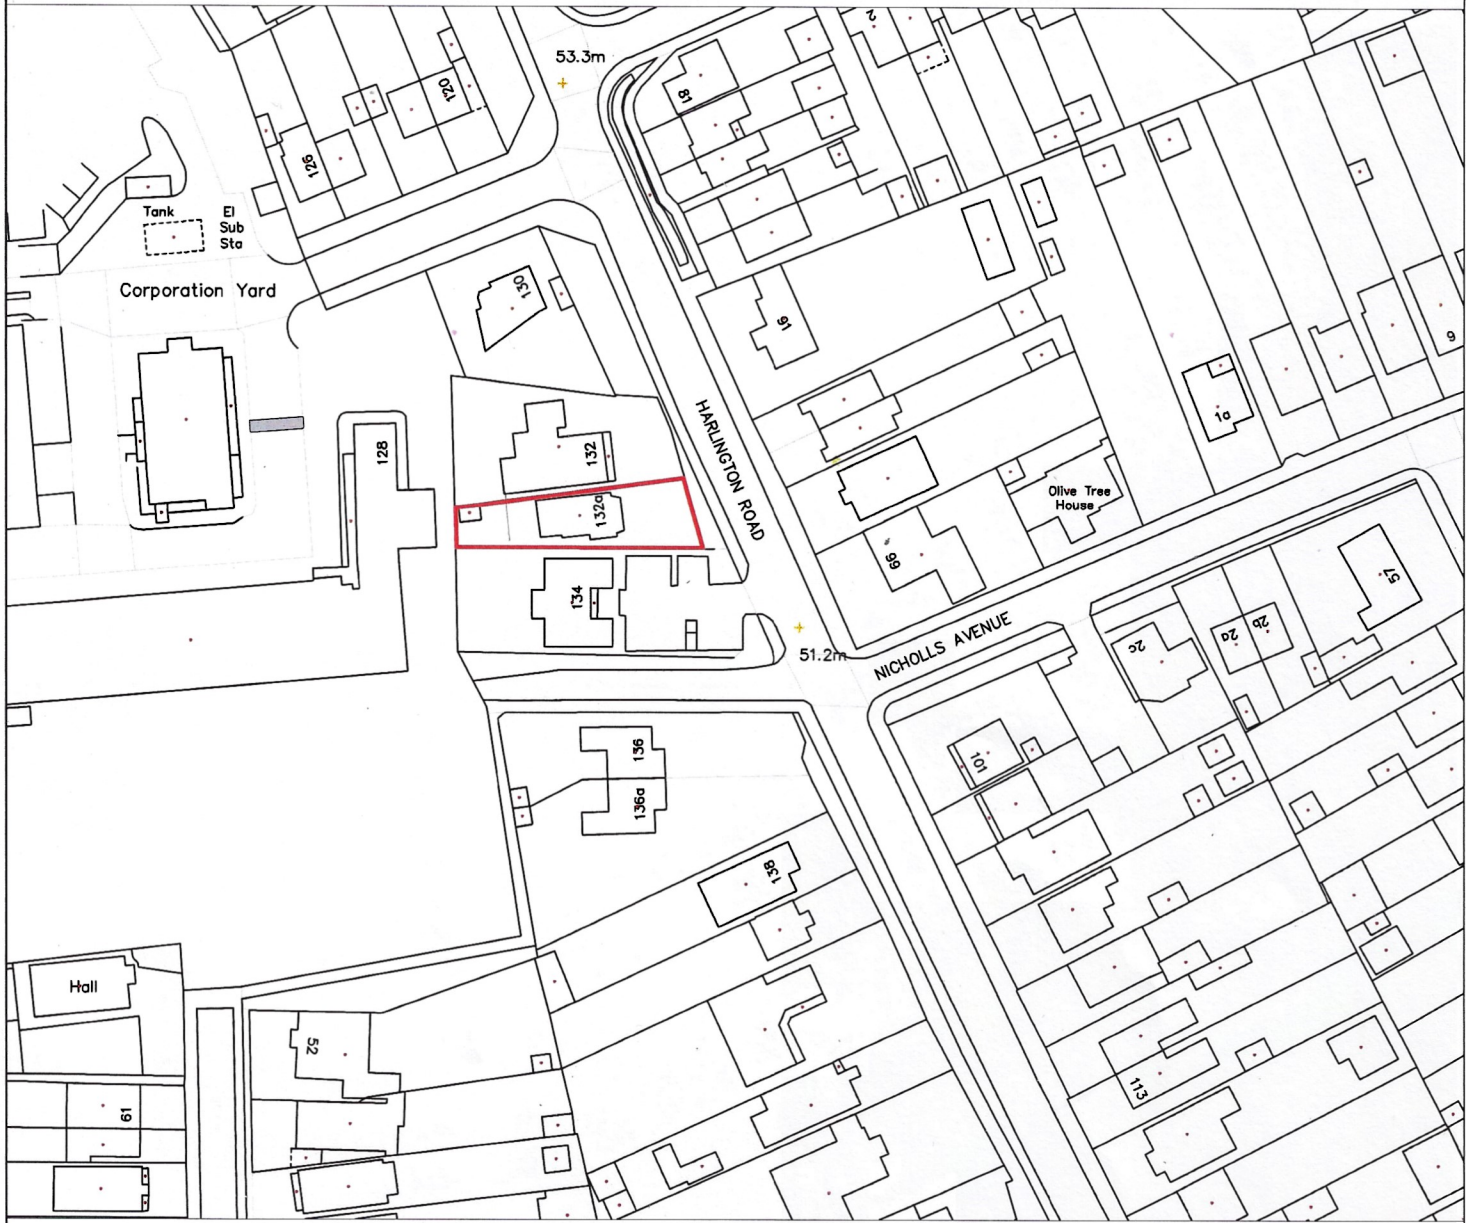


SITE AREA = 375.7m², 0.03757ha

Rev	Revision notes	Initials	Date
Project 132A Harlington Road Uxbridge, UB8 3EY		Scale 1:1250@A4	Drawn by
Description Location Plan		Date Feb 2024	Checked by
Drawing No. 584/PD/01			Rev.