


Location Plan

Site Address: 62, Stratford Road, Hayes, UB4 9EW

Date Produced: 28-Feb-2024

Scale: 1:1250 @A3

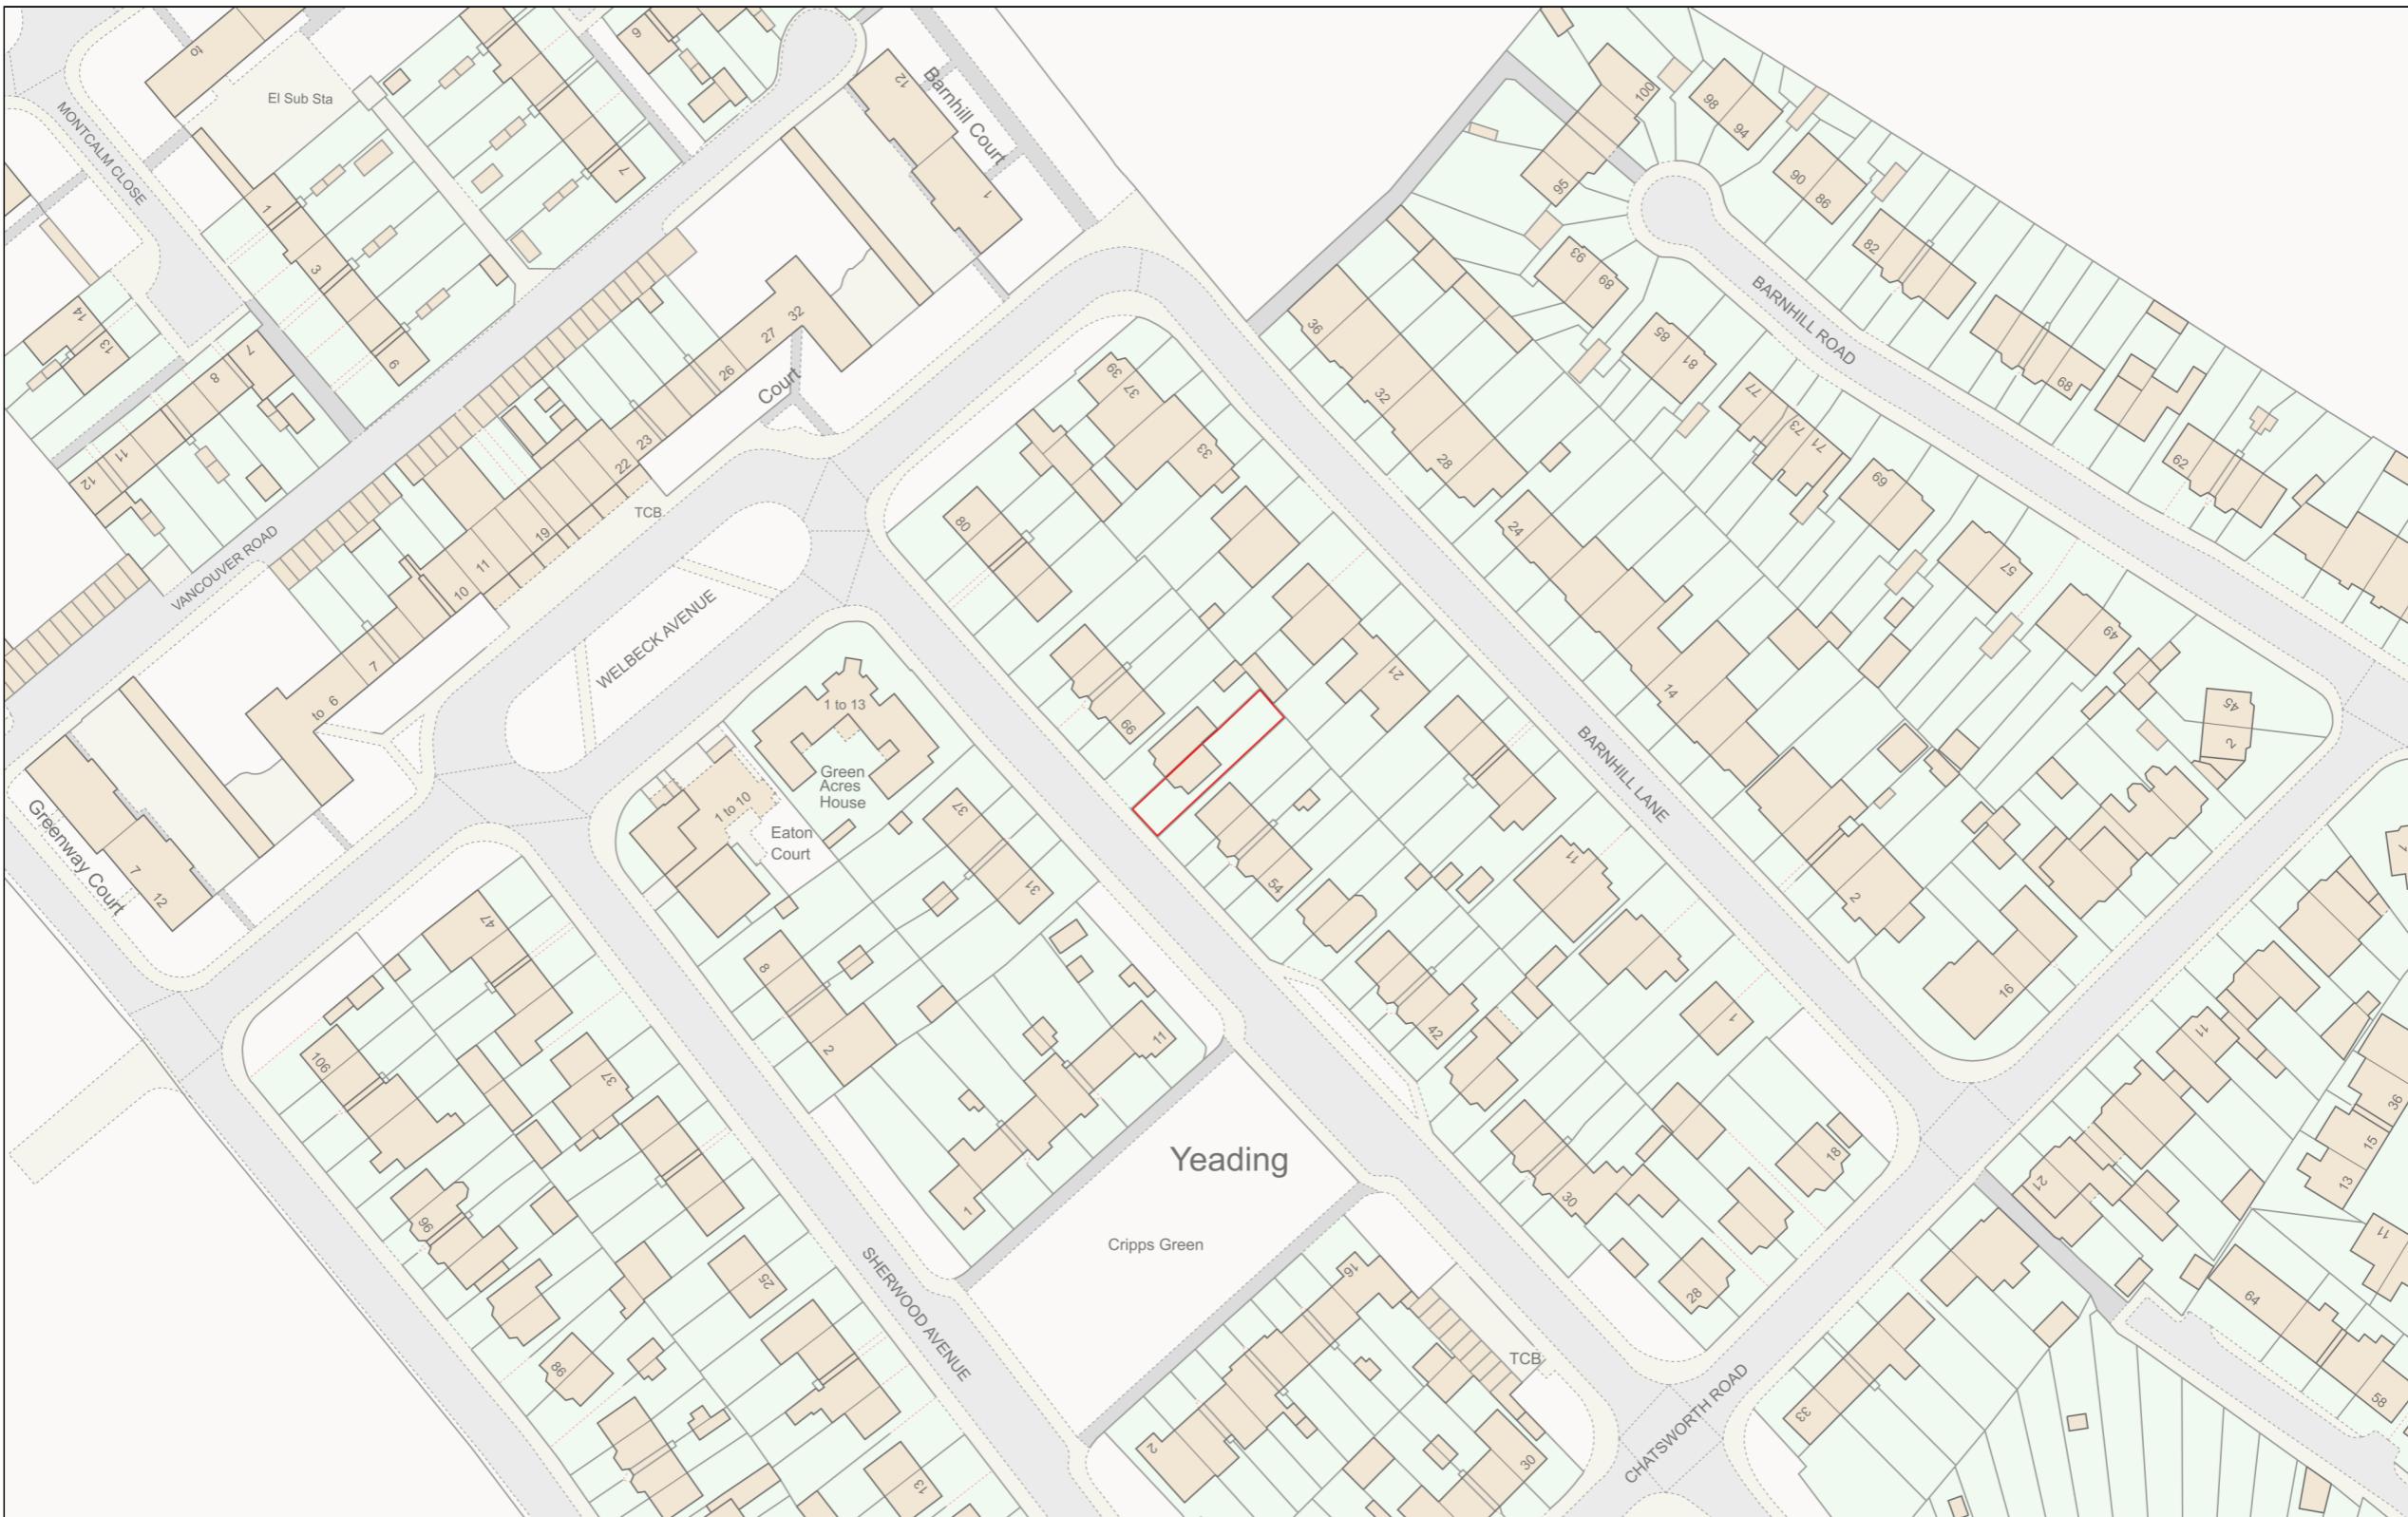

N
↑

Planning Portal Reference: PP-12844529v1

0 50
Metres