


Railing Removed
For Clarity



1 **Front**
1 : 100

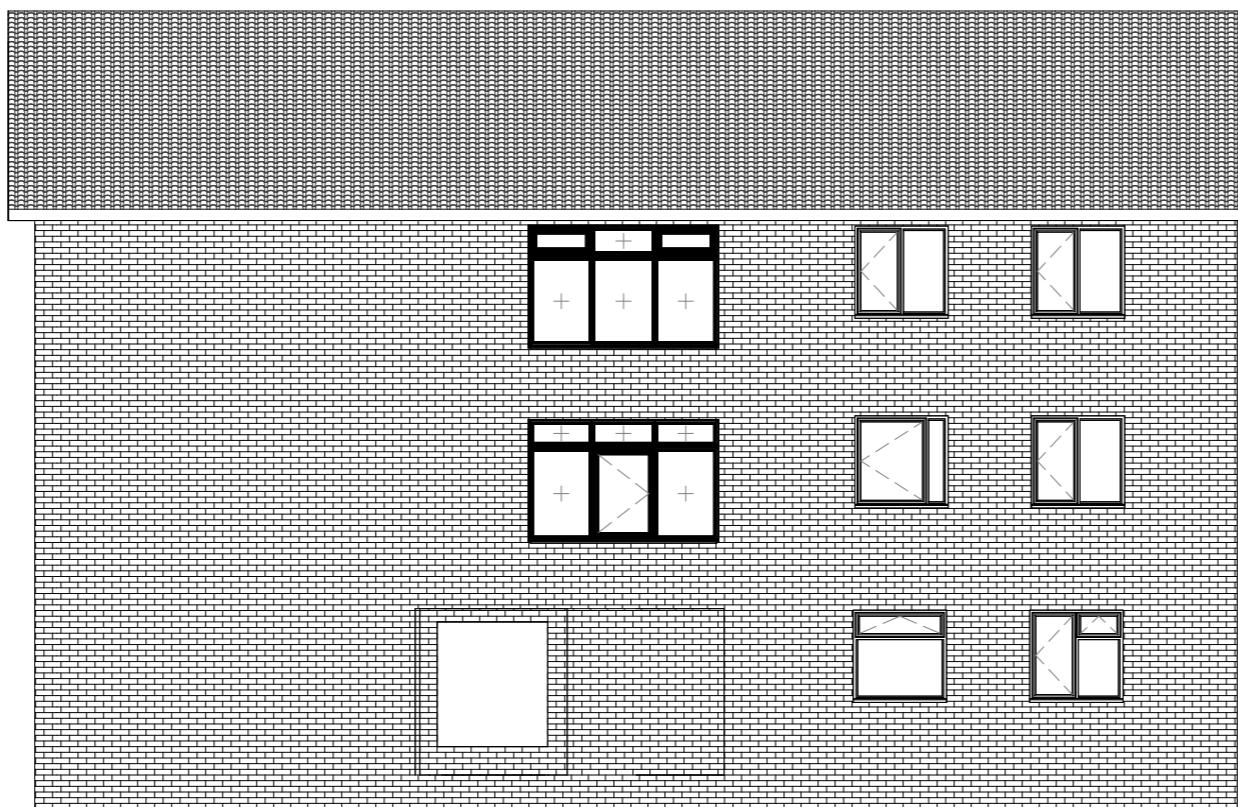

2 **Rear**
1 : 100

Scale 1:100

Scale 1:50

2m

0m

2m

4m

6m

8m

10m

1m

0m

1m

2m

3m

4m

5m

Contract No.
FHI 113097

Site Address -
16 Devonshire Way
Hayes
London
UB4 0JA

Drawing No.

1 of 4

Existing Elevations

All Dimensions in mm

Scale: 1 : 100

Signed Off on - 28/02/2024

Review on -

FIRST
First Home Improvements
Station Road Industrial
Estate Lenwade Norfolk
NR9 5LY

© Drawings, associated documentation and
intellectual property is protected under
copyright law.
All documentation by First Home
Improvements prohibits unauthorised
actions such as (but not limited to) the re-
issuing and re-production thereof without
prior consent.