




1 **Front Copy 1**
1 : 100

Railing Removed
For Clarity

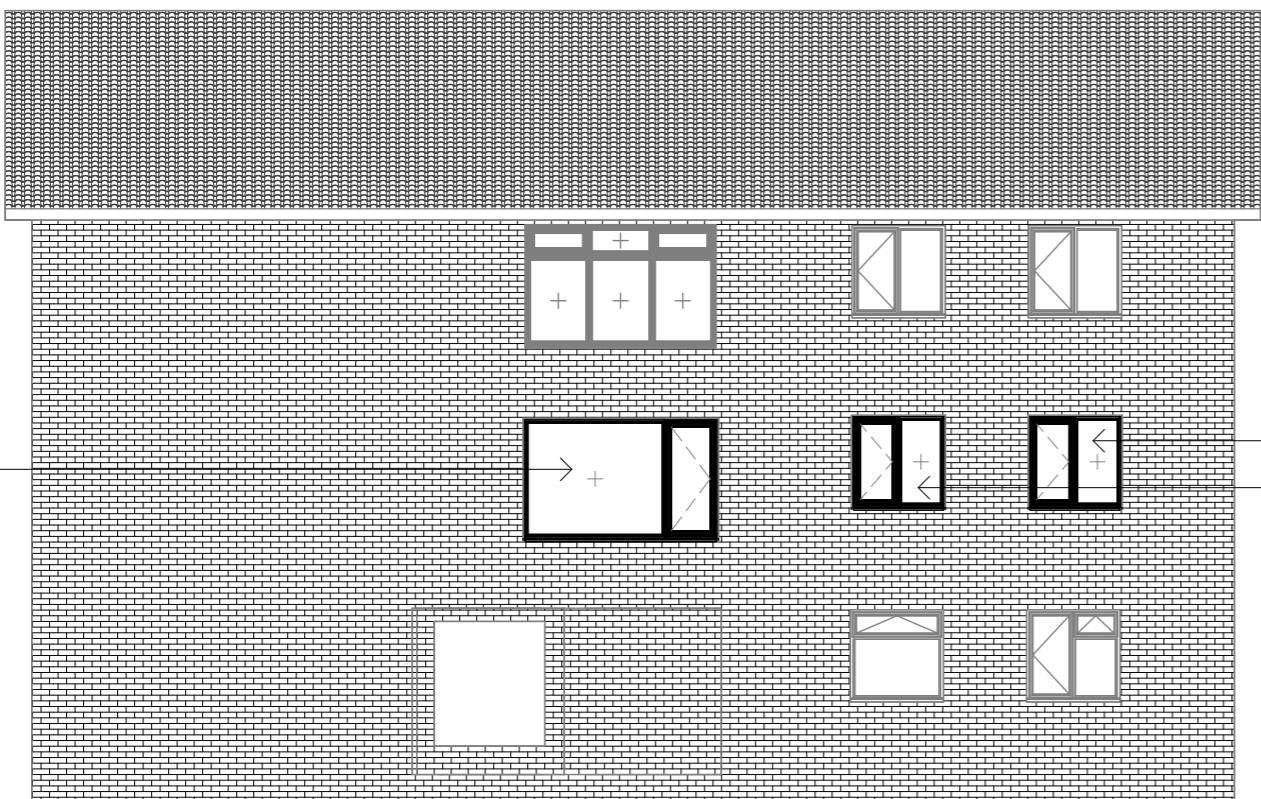

2 **Rear Copy 1**
1 : 100

Window Style Schedule							
Window Number	Window Type	Window Width (mm)	Window Height (mm)	Window Colour	Window Material	Window Glazing	Sealed Unit Depth
1	Type D	2570	1580	White Smooth	PVCu	STD Clear Double	4-20-4
2	Patio Door	2494	2050	White Smooth	PVCu	TUF Clear Double	4-20-4
3	Type D	1836	1210	White Smooth	PVCu	STD Clear Double	4-20-4
4	Type D	1224	1210	White Smooth	PVCu	STD Clear Double	4-20-4
5	Type D	1224	1210	White Smooth	PVCu	STD Clear Double	4-20-4

Contract No.
FHI 113097

Site Address -
16 Devonshire Way
Hayes
London
UB4 0JA

Drawing No.
2 of 4

Proposed Elevations

All Dimensions in mm

Scale: 1 : 100

Signed Off on - 28/02/2024

Review on -

FIRSTST
First Home Improvements
Station Road Industrial
Estate Lenwade Norfolk
NR9 5LY

© Drawings, associated documentation and intellectual property is protected under copyright law.
All documentation by First Home Improvements prohibits unauthorised actions such as (but not limited to) the re-issuing and re-production thereof without prior consent.

Scale 1:100

2m 0m 2m 4m 6m 8m 10m

Scale 1:50

1m 0m 1m 2m 3m 4m 5m